


UTILITIES BY OTHERS

NOTE:
ALL PROPOSED UTILITY WORK
SHOWN ON THIS SHEET WILL
BE DONE BY OTHERS

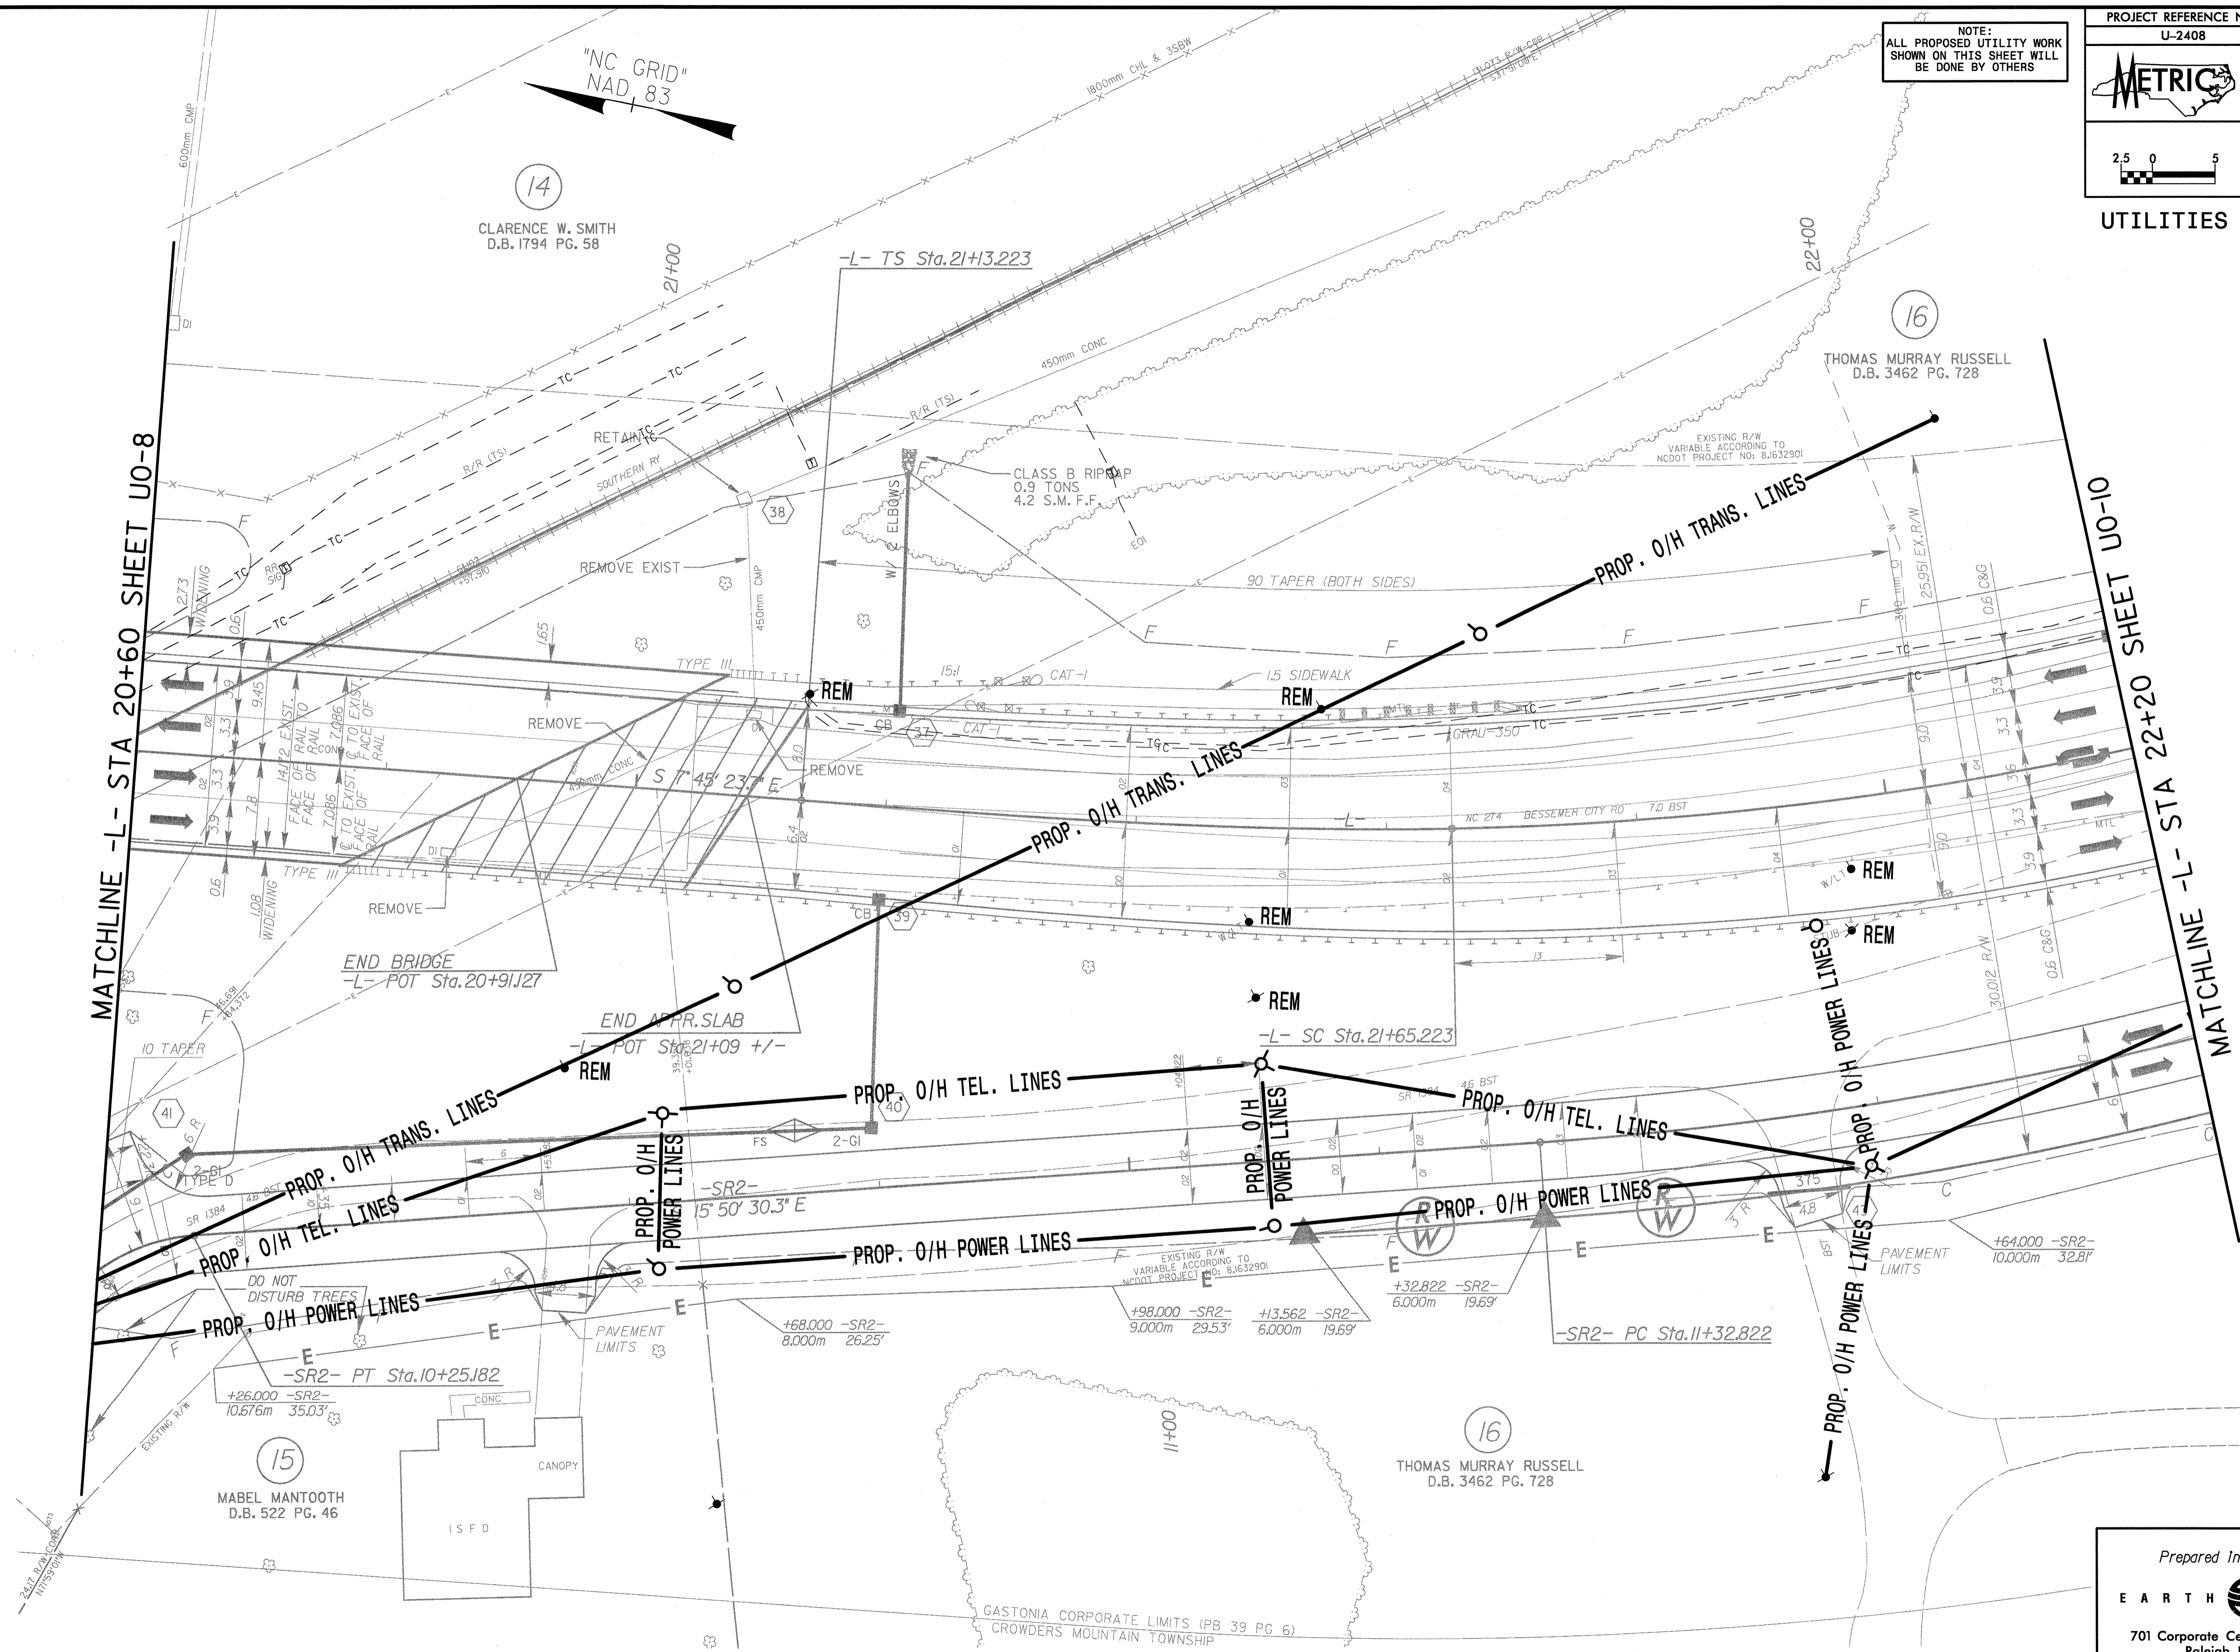

s:\76845\roadway\p\o\1\2408\uo09.psh
 07/17/2004 10:02:51 AM