
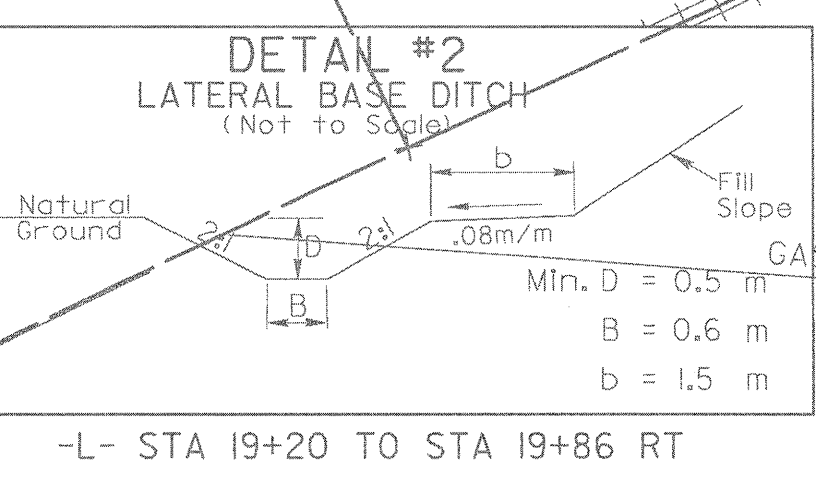
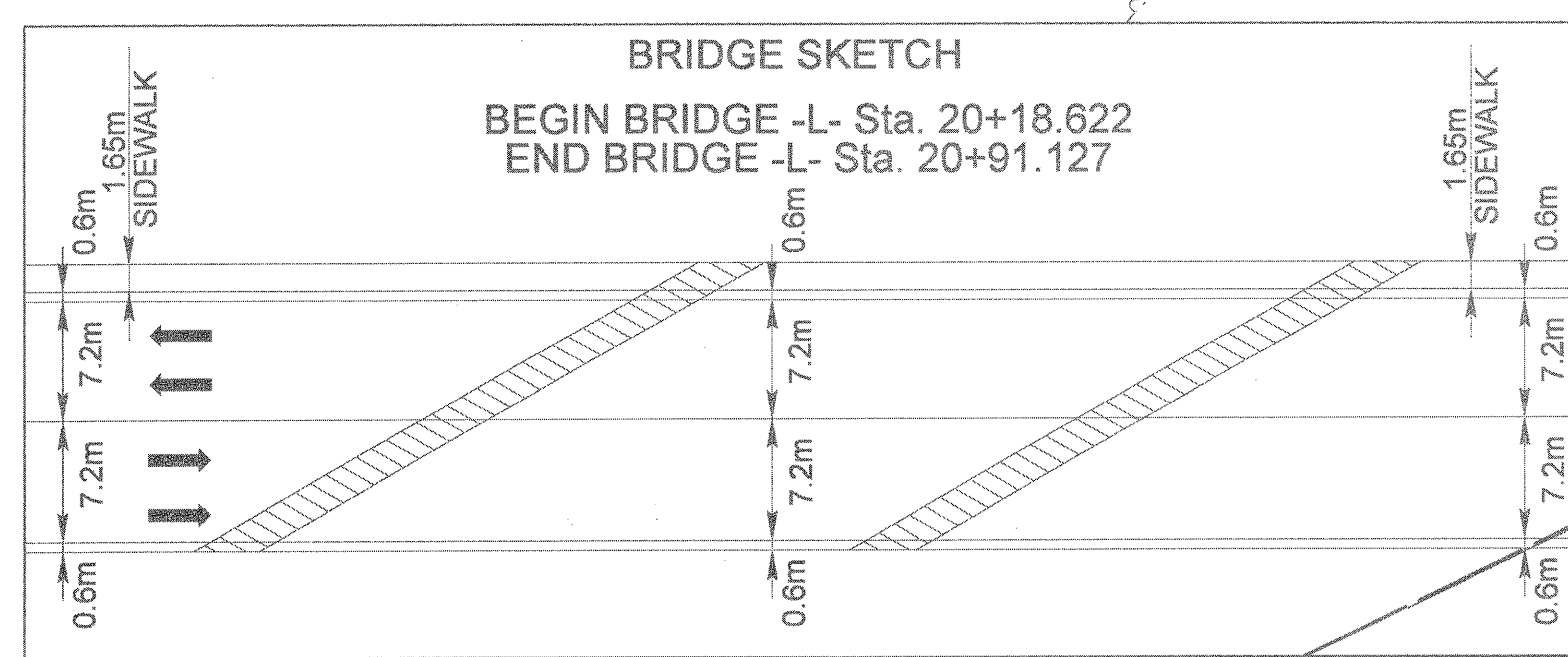


NOTE:  
ALL PROPOSED UTILITY WORK SHOWN ON THIS SHEET WILL BE DONE BY OTHERS

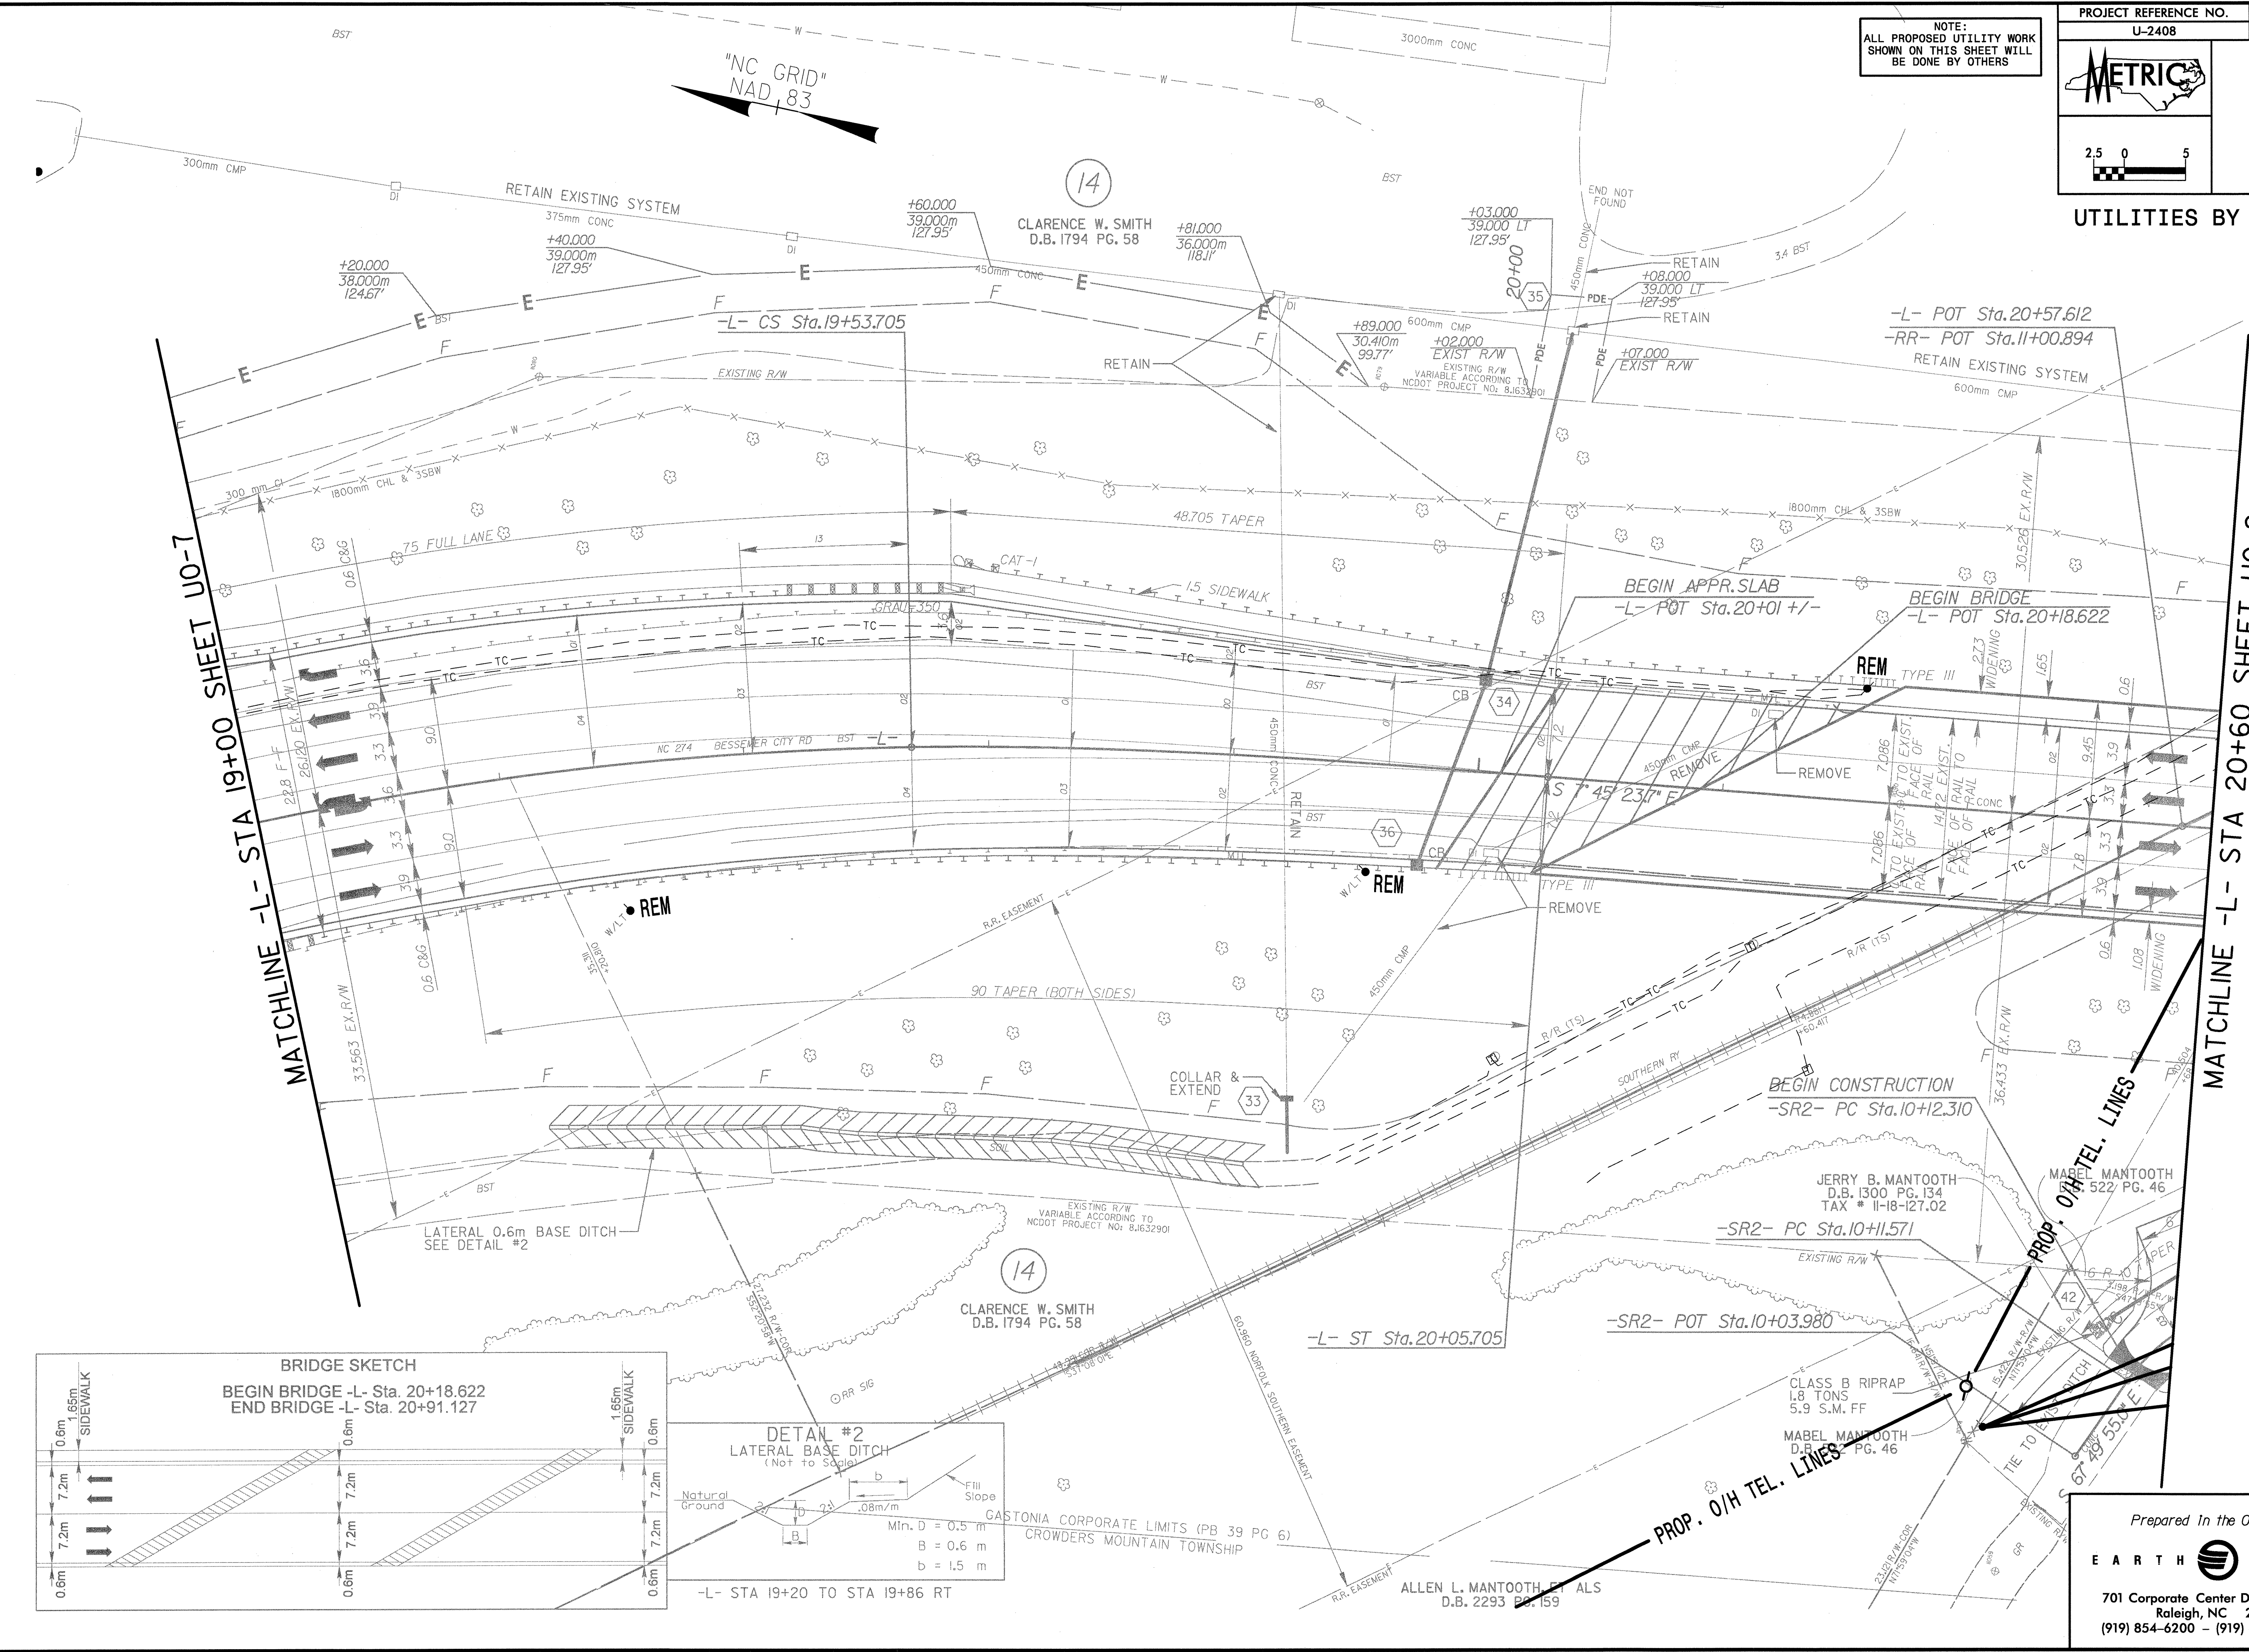

G:\76845\cadd\way\pfc\1\2408\c08.dwg  
 07/17/2004 10:02:52 AM