

UTILITIES BY OTHERS


NOTE:  
ALL PROPOSED UTILITY WORK  
SHOWN ON THIS SHEET WILL  
BE DONE BY OTHERS

MATCHLINE -Y3- STA 10+60  
SHEET UO-29



STANDARD BUSINESS FORMS, INC.  
D.B. 798 PG. 449

(13)

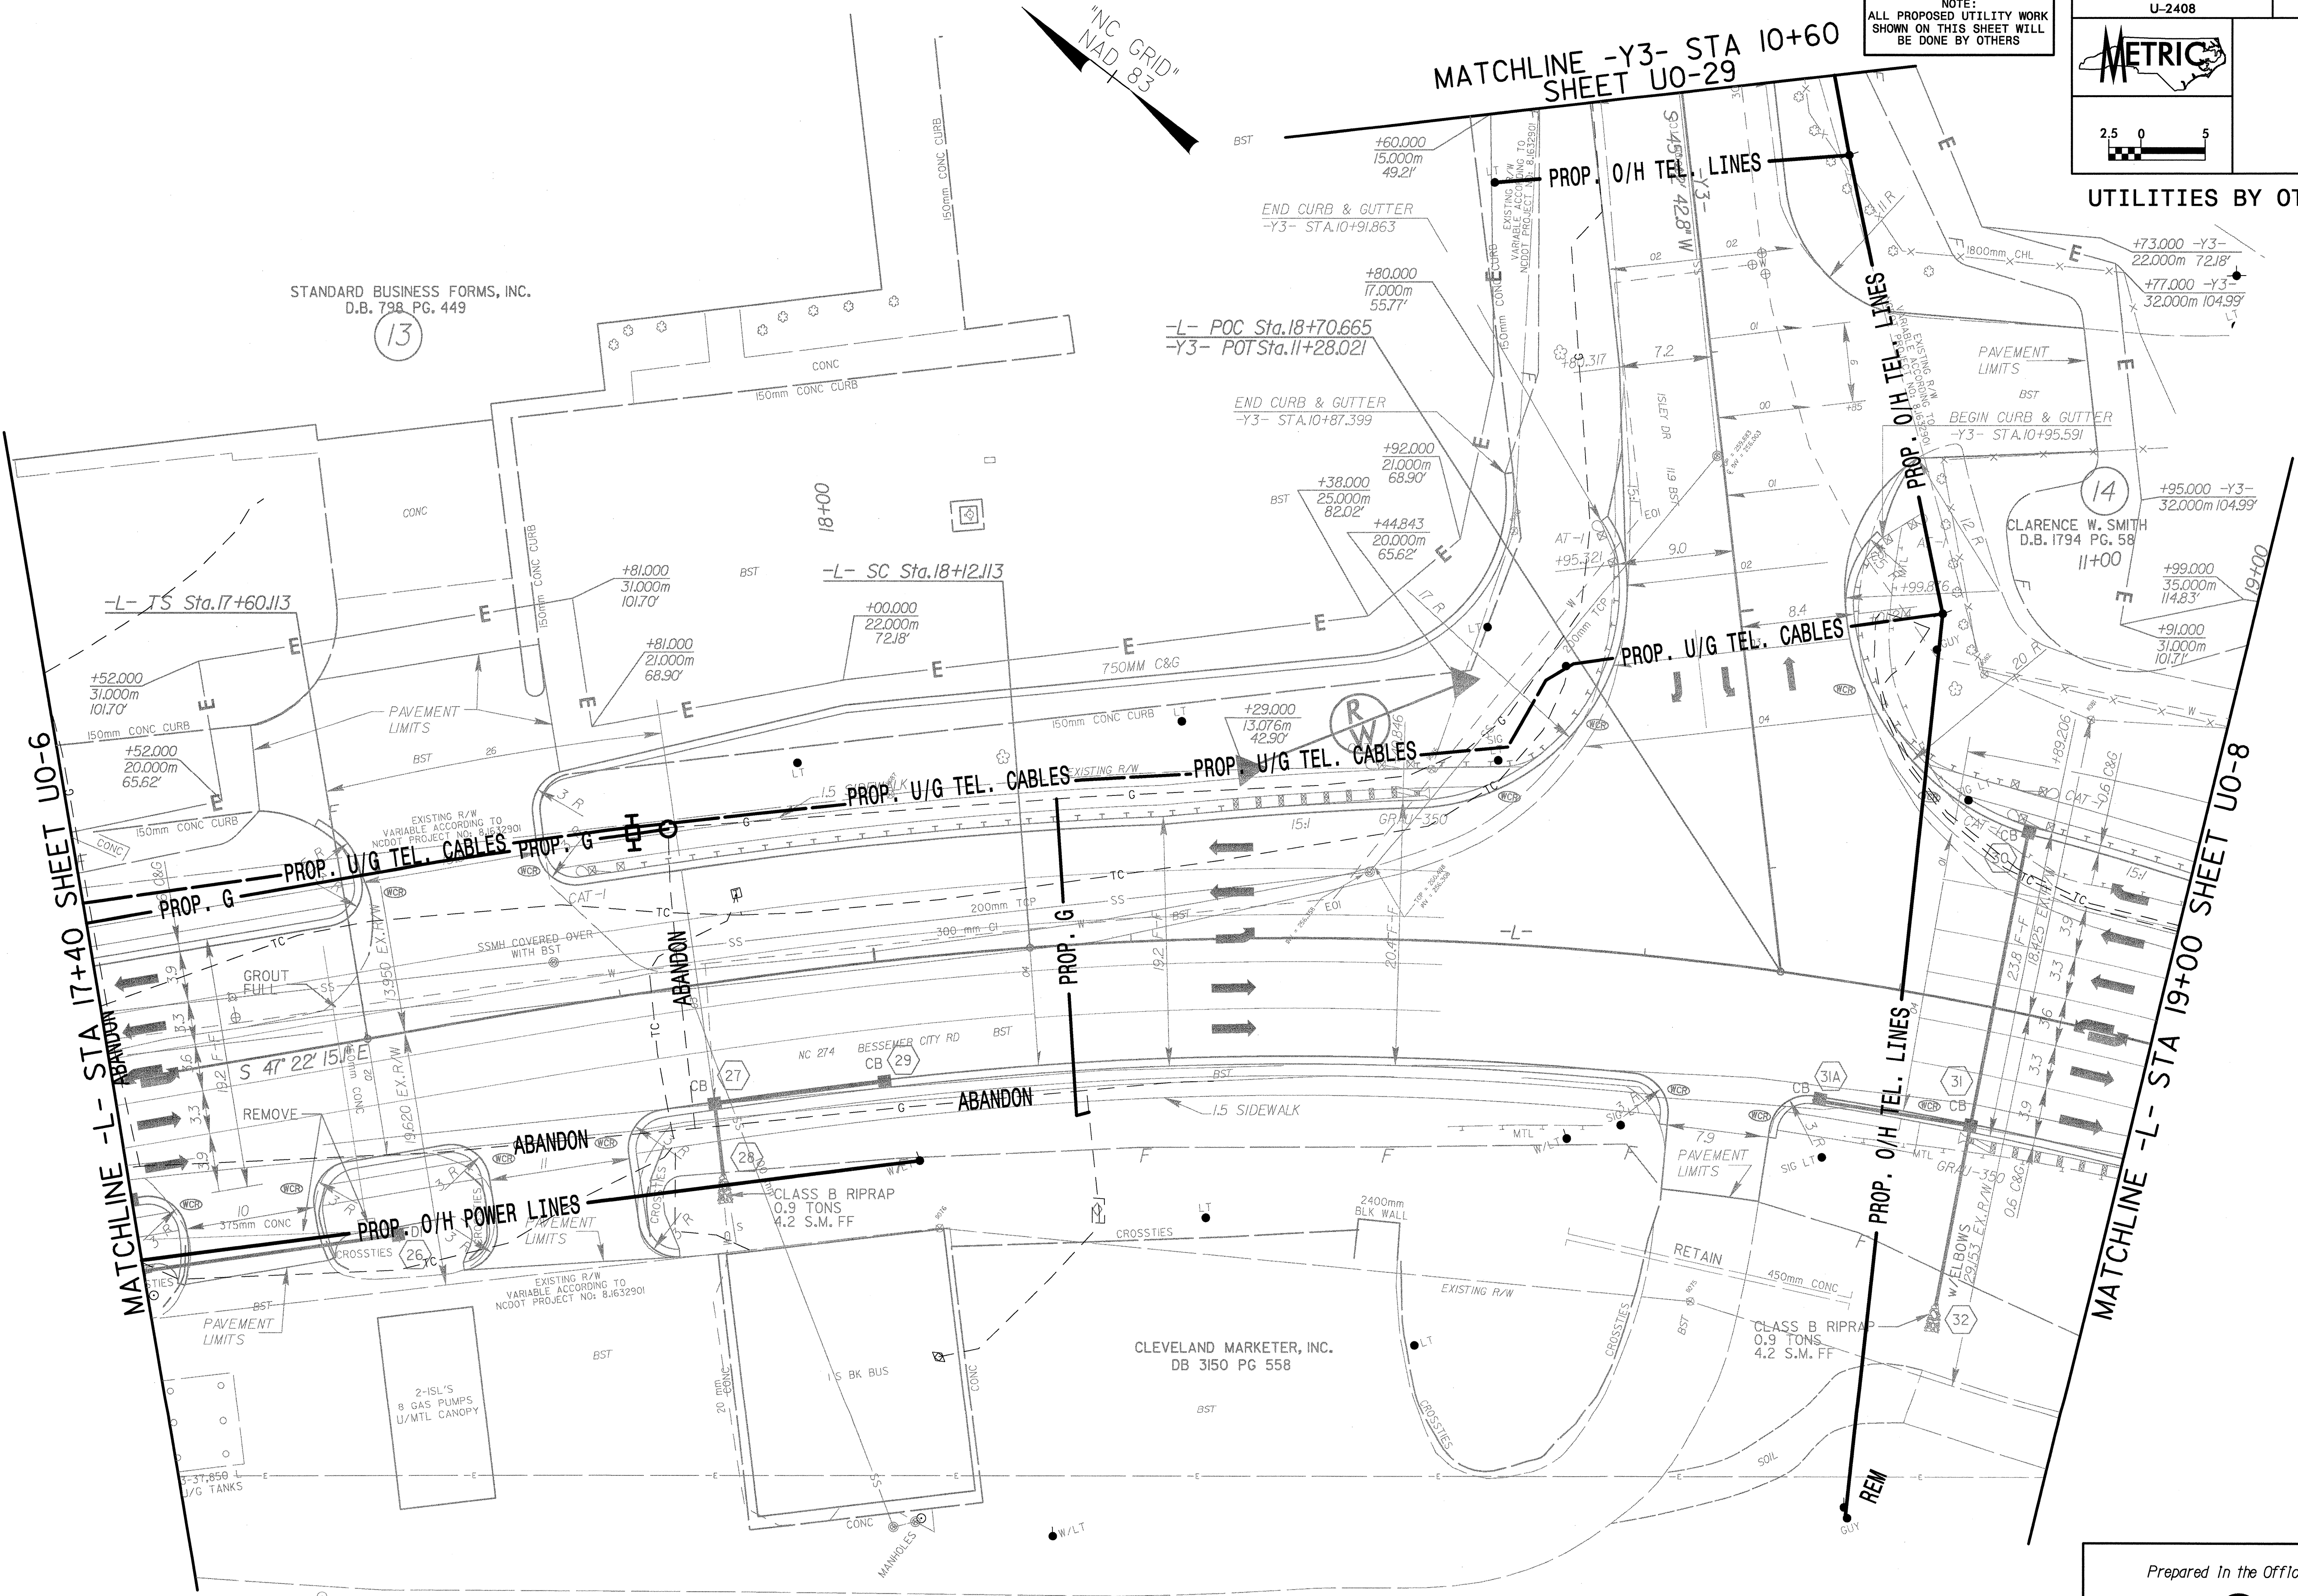

MATCHLINE -L- STA 17+40 SHEET UO-6

MATCHLINE -L- STA 19+00 SHEET UO-8

95:76845\ncadway\pco\1\2408\uo07.dgn  
07/17/2004 10:02:54 AM