
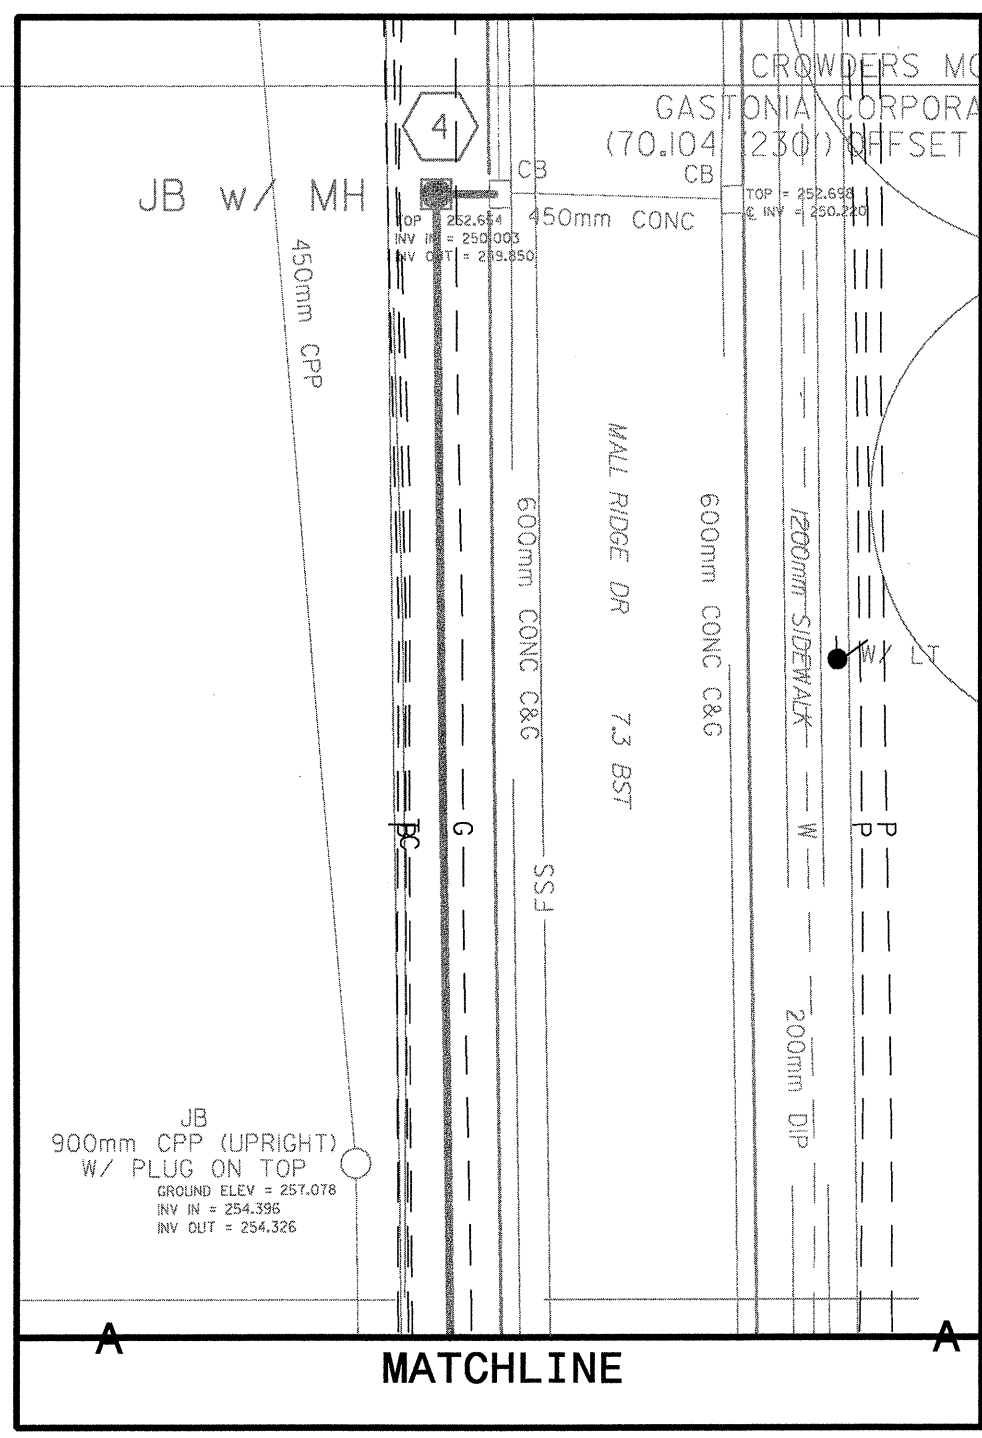




UTILITIES BY OTHERS

NOTE:
ALL PROPOSED UTILITY WORK
SHOWN ON THIS SHEET WILL
BE DONE BY OTHERS

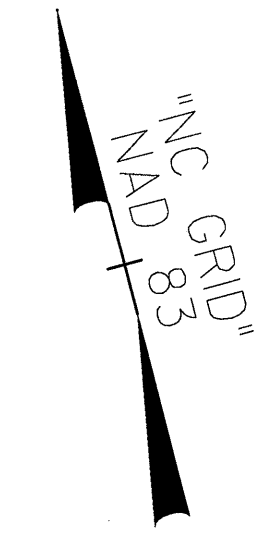

MATCHLINE -L- STA 10+60 SHEET UO-2

MATCHLINE -L- STA 12+40 SHEET UO-4

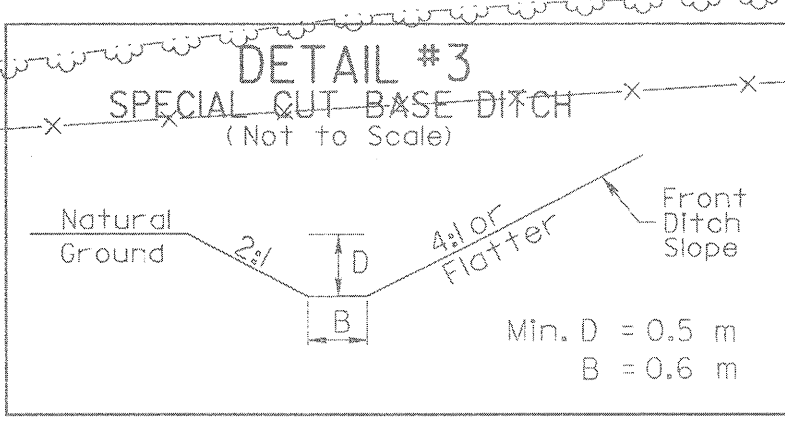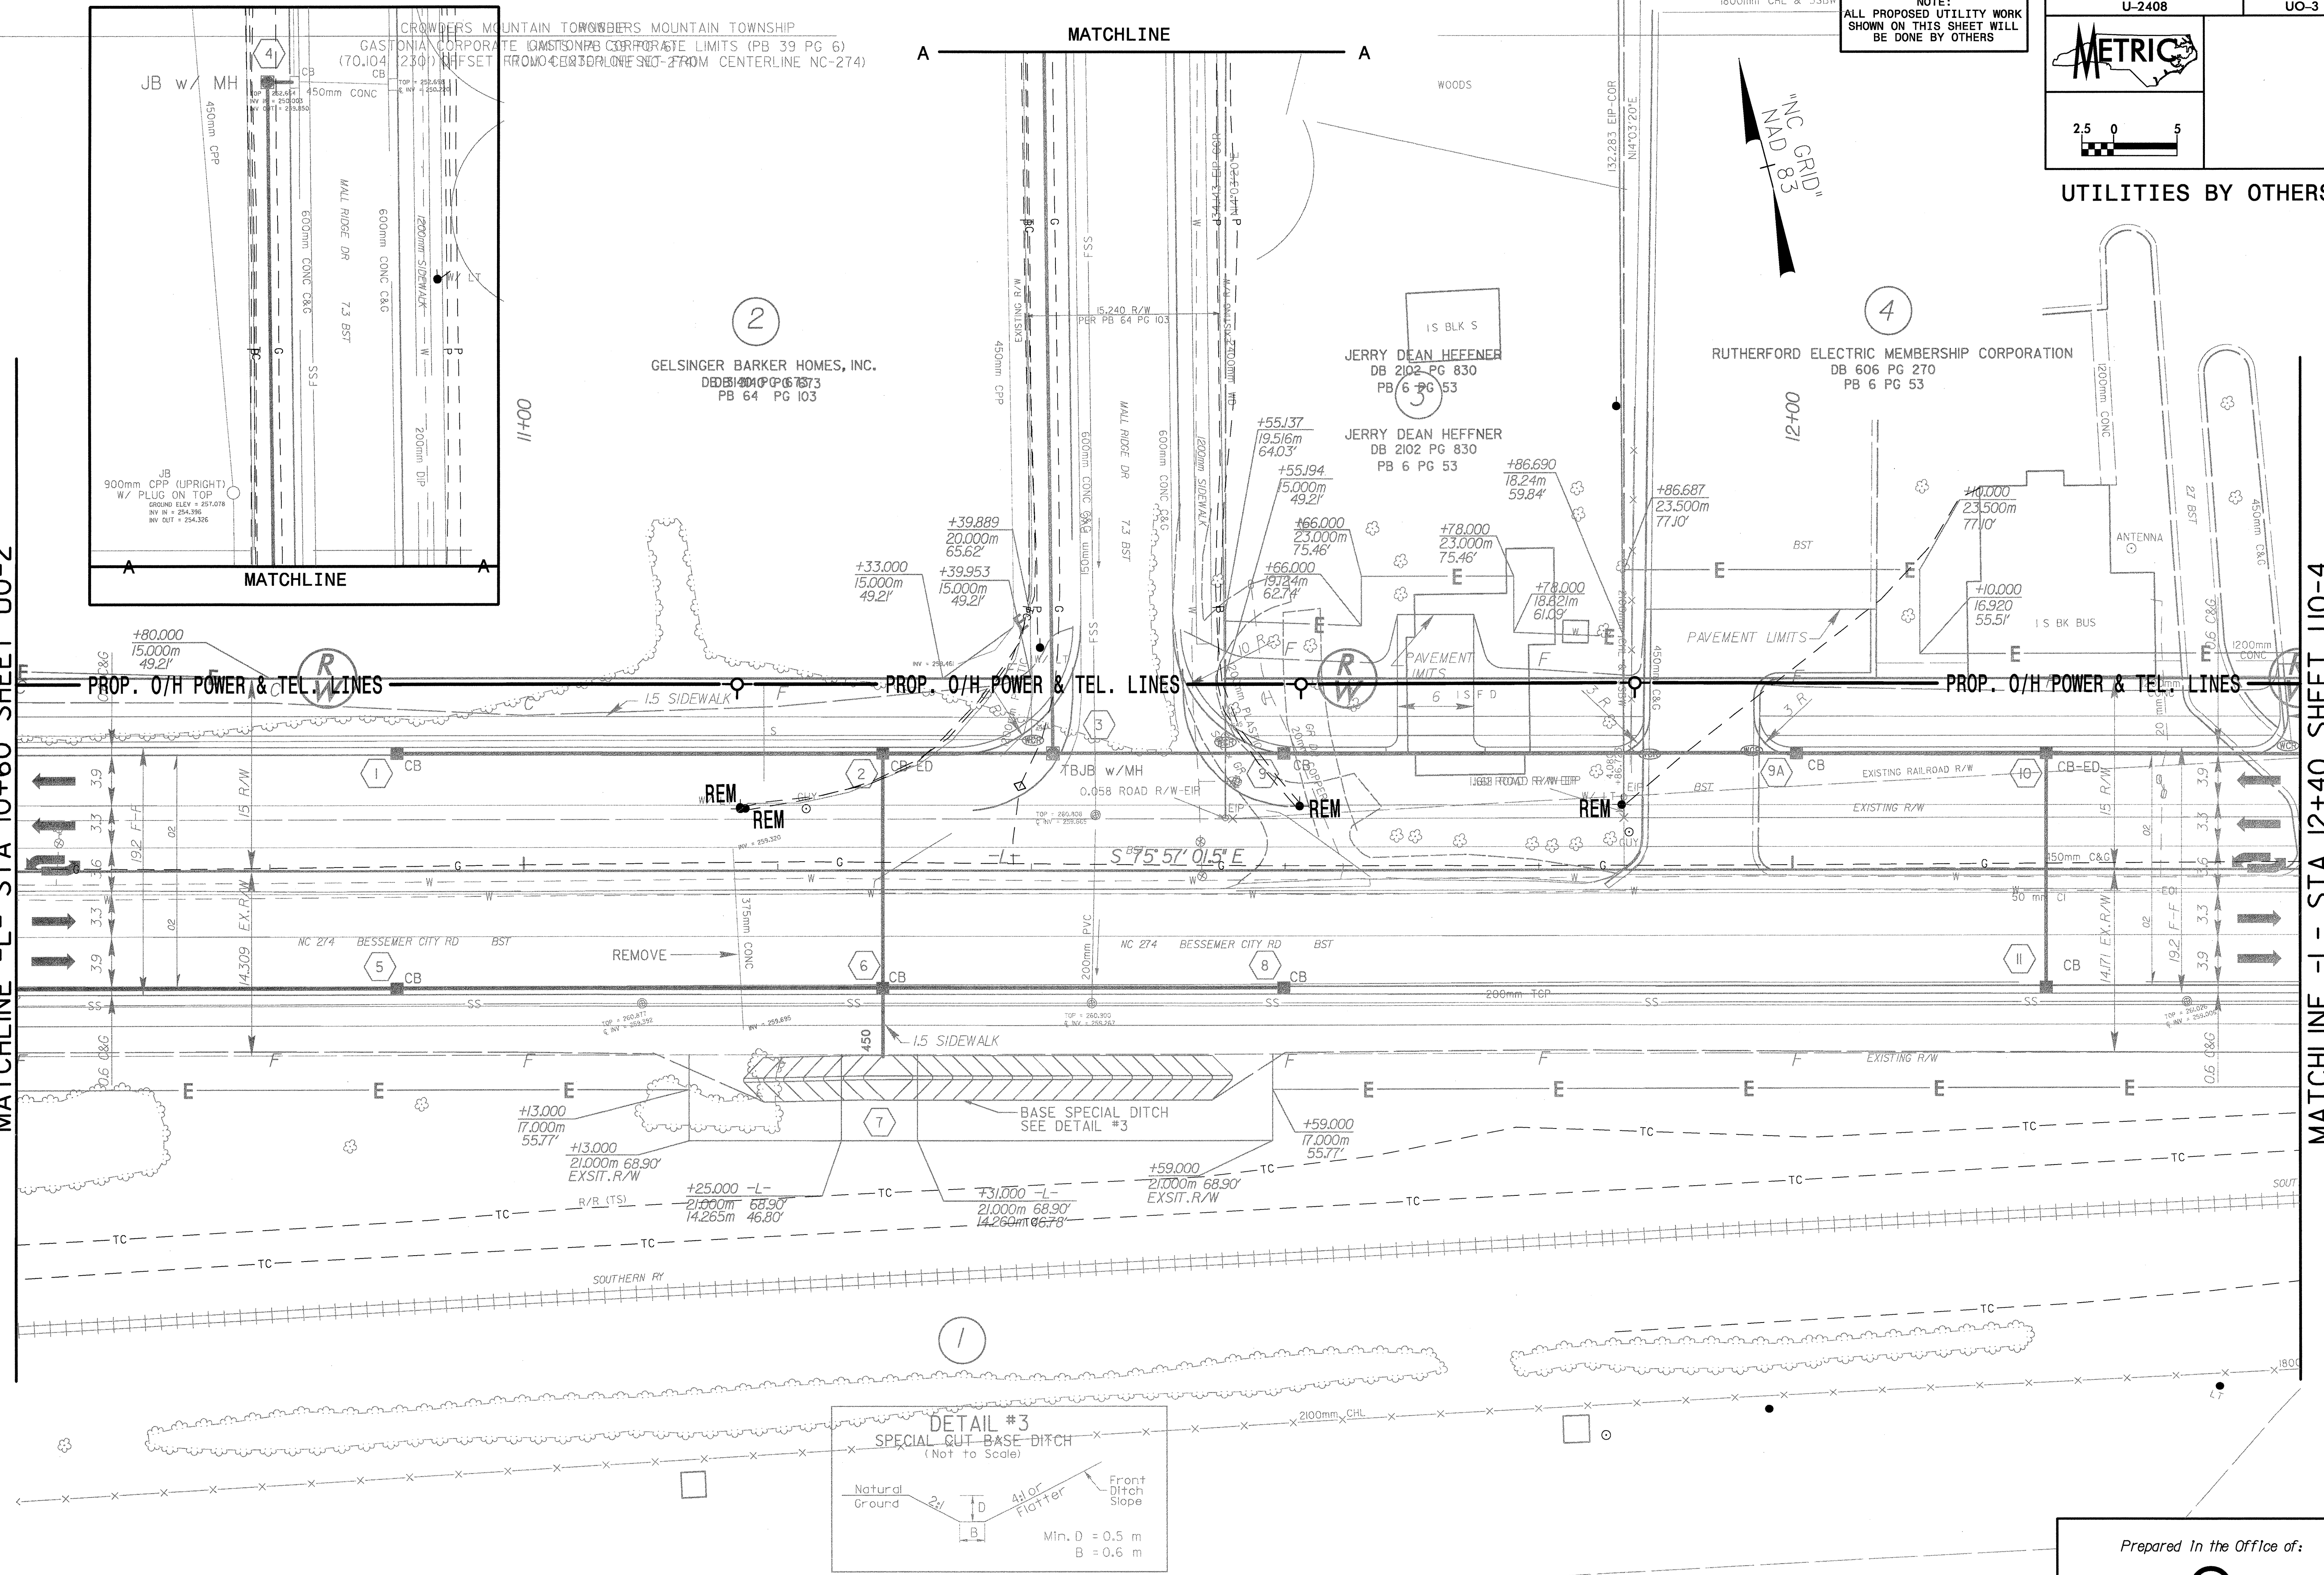

-L- STA 11+7 TO STA 11+60 RT

PARKDALE MILLS, INC.
D.B. 2265 PG. 761

Prepared In the Office of:
EARTH TECH
701 Corporate Center Drive, Suite 475
Raleigh, NC 27607
(919) 854-6200 - (919) 854-6259(FAX)

S:\76945\roadway\proj\112408\1003.psh
 07/17/2004 10:30:01 AM