

ALL WATER LINES AND SANITARY SEWER LINES OWNED BY THE CITY OF GASTONIA

"NC GRID" NAD 83

PROP. 1 - REMOVE EXISTING WATER METER

PROP. 1 - CUT-IN SANITARY SEWER CLEAN-OUT CONNECT USING NECESSARY FITTINGS


PROP. 1 - RELOCATE EXISTING FIRE HYDRANT 10M OF 150MM DI WATER PIPE, CLASS 51, 2.41 MPA WP CONNECT USING NECESSARY FITTINGS

PROP. 26M - FILL OR REMOVE ABANDONED 200MM PIPE, CI WATER

PROP. 7M OF 50MM PVC WATER PIPE, SDR 21, 1.03 MPA WP
1 - 200MM X 50MM TAPPING SADDLE
1 - 50MM GATE VALVE & VALVE BOX, 1.38 MPA WP
CONNECT USING NECESSARY FITTINGS

PROP. 26M OF 200MM DI WATER PIPE, CLASS 51, 2.41 MPA WP
8- 200MM 22 1/2° DI BENDS
CONNECT USING NECESSARY FITTINGS

PROP. 2 - RELOCATE EXISTING WATER METERS
11M OF 20MM COPPER WATER PIPE, TYPE K
CONNECT USING NECESSARY FITTINGS

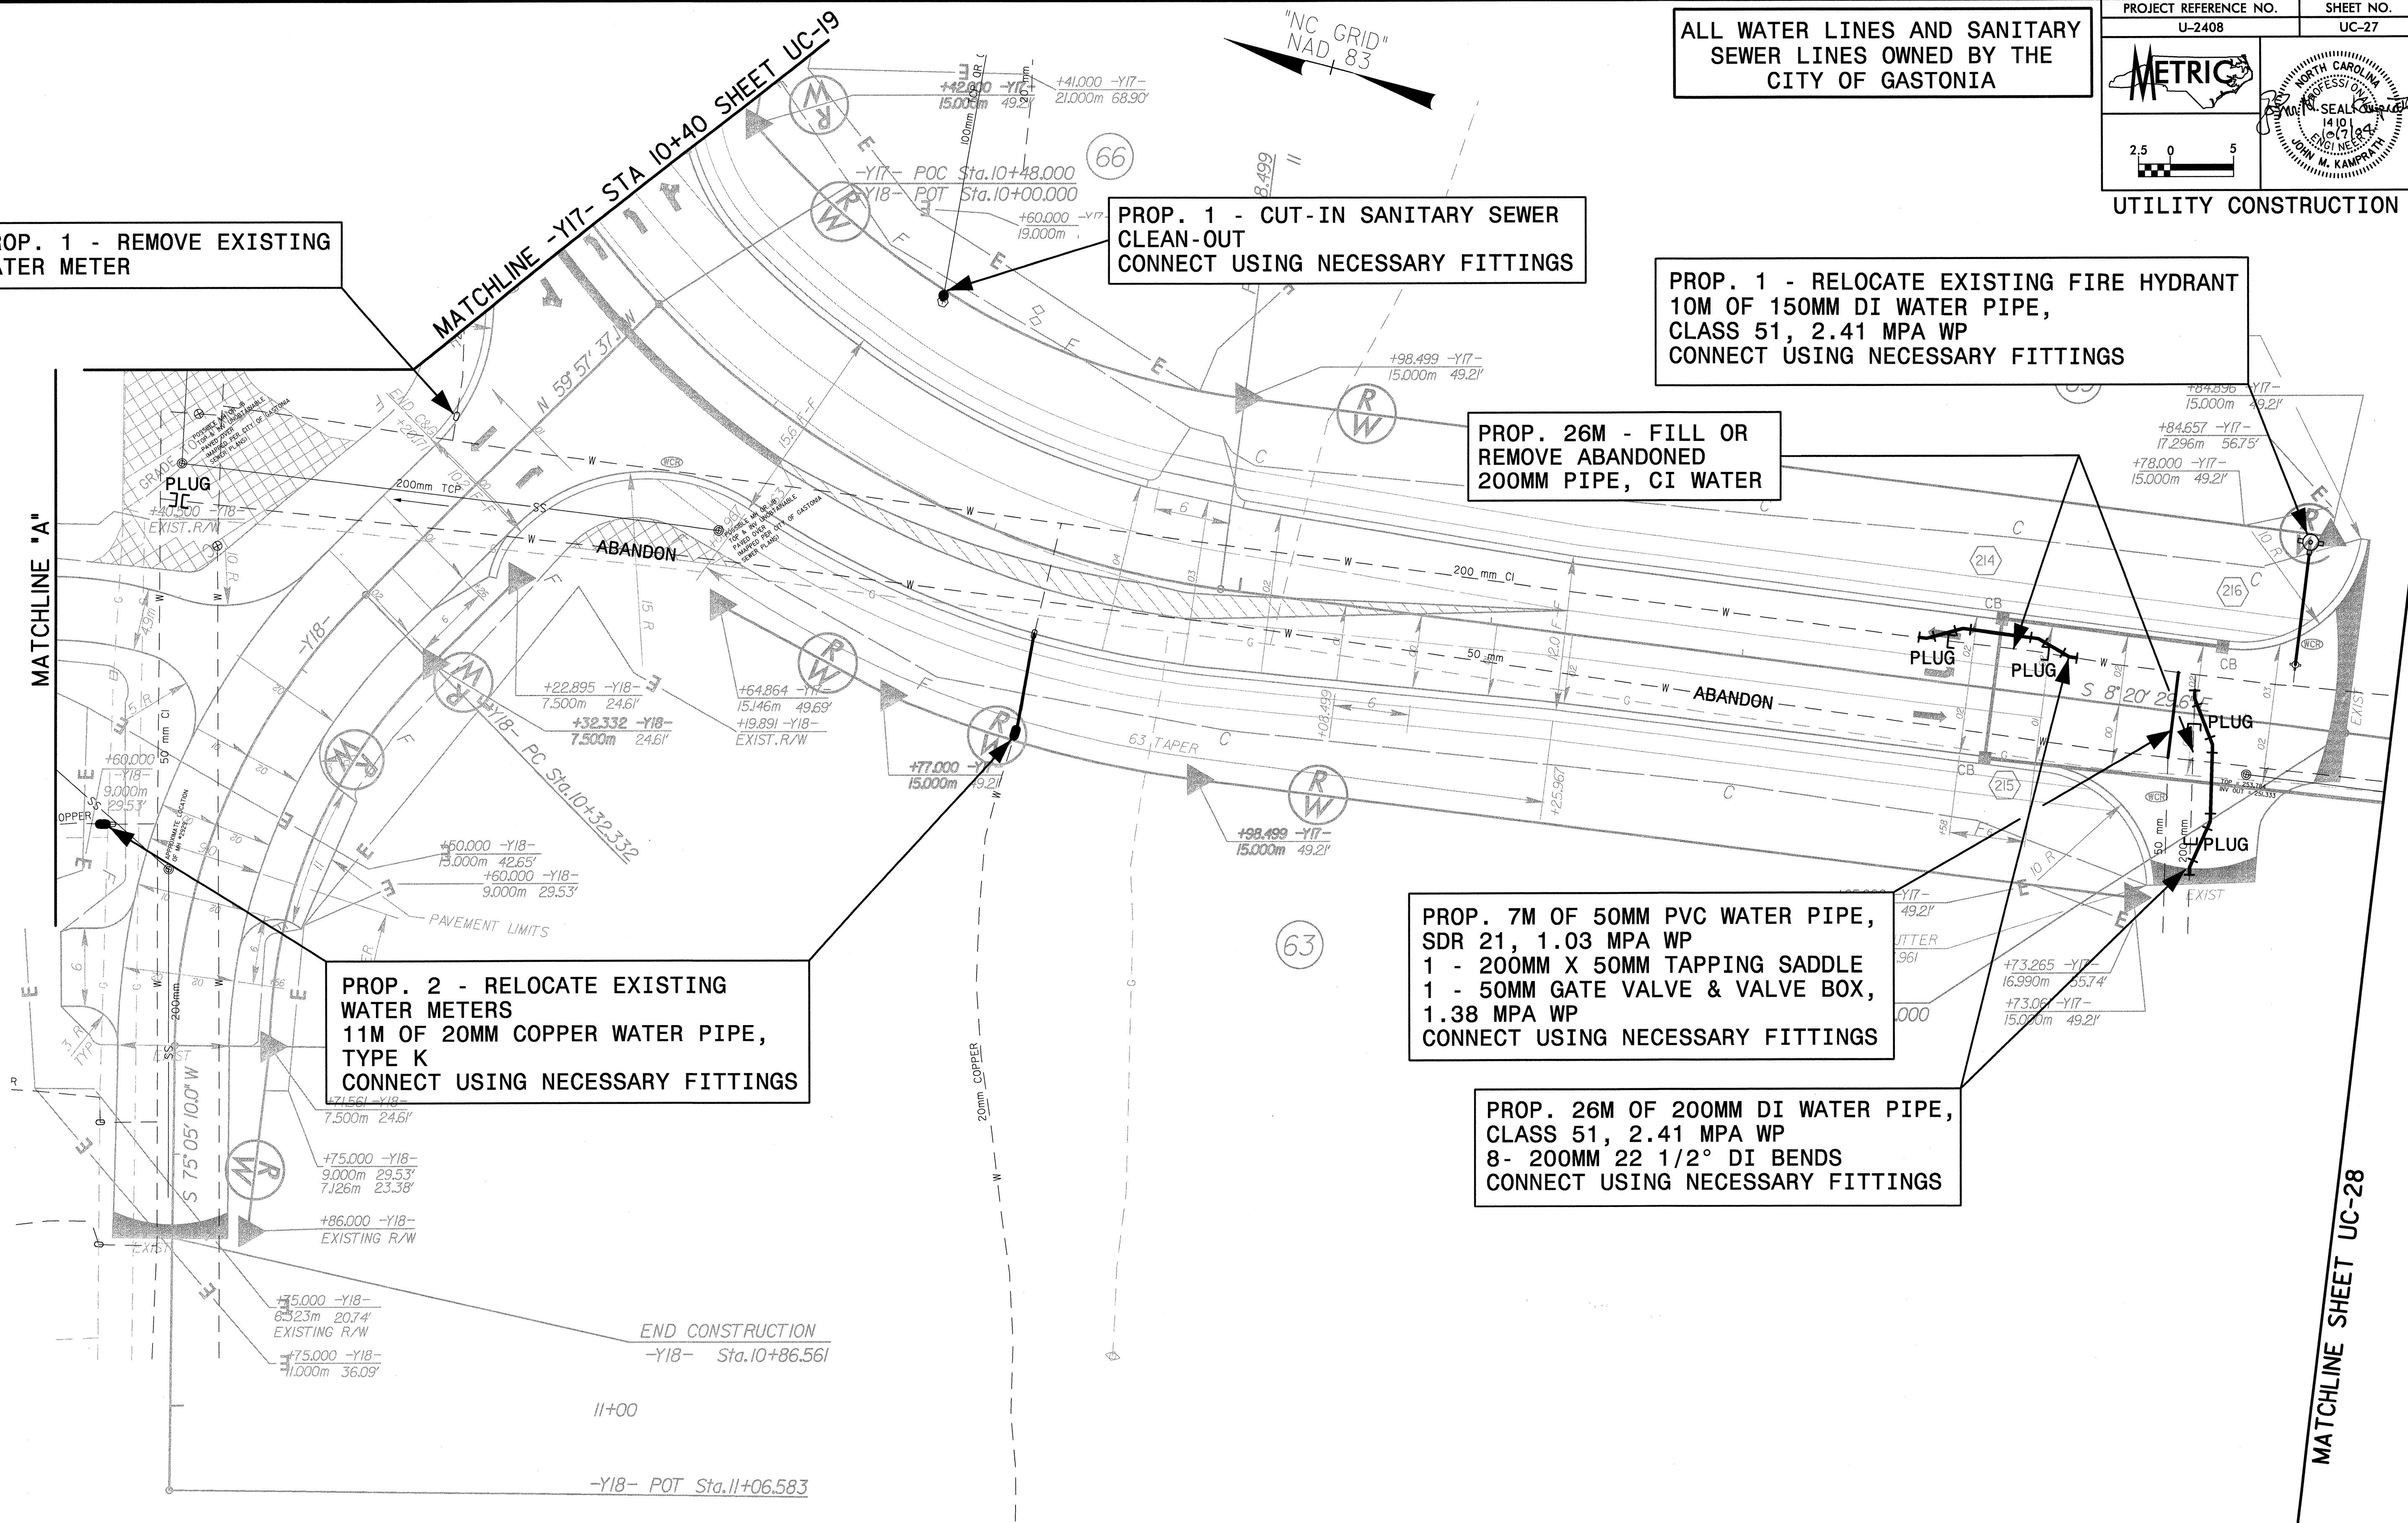

G:\168453-000\pawway\pawway\102408\102408uc27.dwg