


ALL WATER LINES AND SANITARY
SEWER LINES OWNED BY THE
CITY OF GASTONIA

PAUL L. HOLLAND, ET UX
DB 3063 PG 752

PROJECT REFERENCE NO. U-2408	SHEET NO. UC-26
METRIC	NORTH CAROLINA PROFESSIONAL ENGINEER 14101 JOHN M. KAMPRAH
2.5 0 5	
UTILITY CONSTRUCTION	

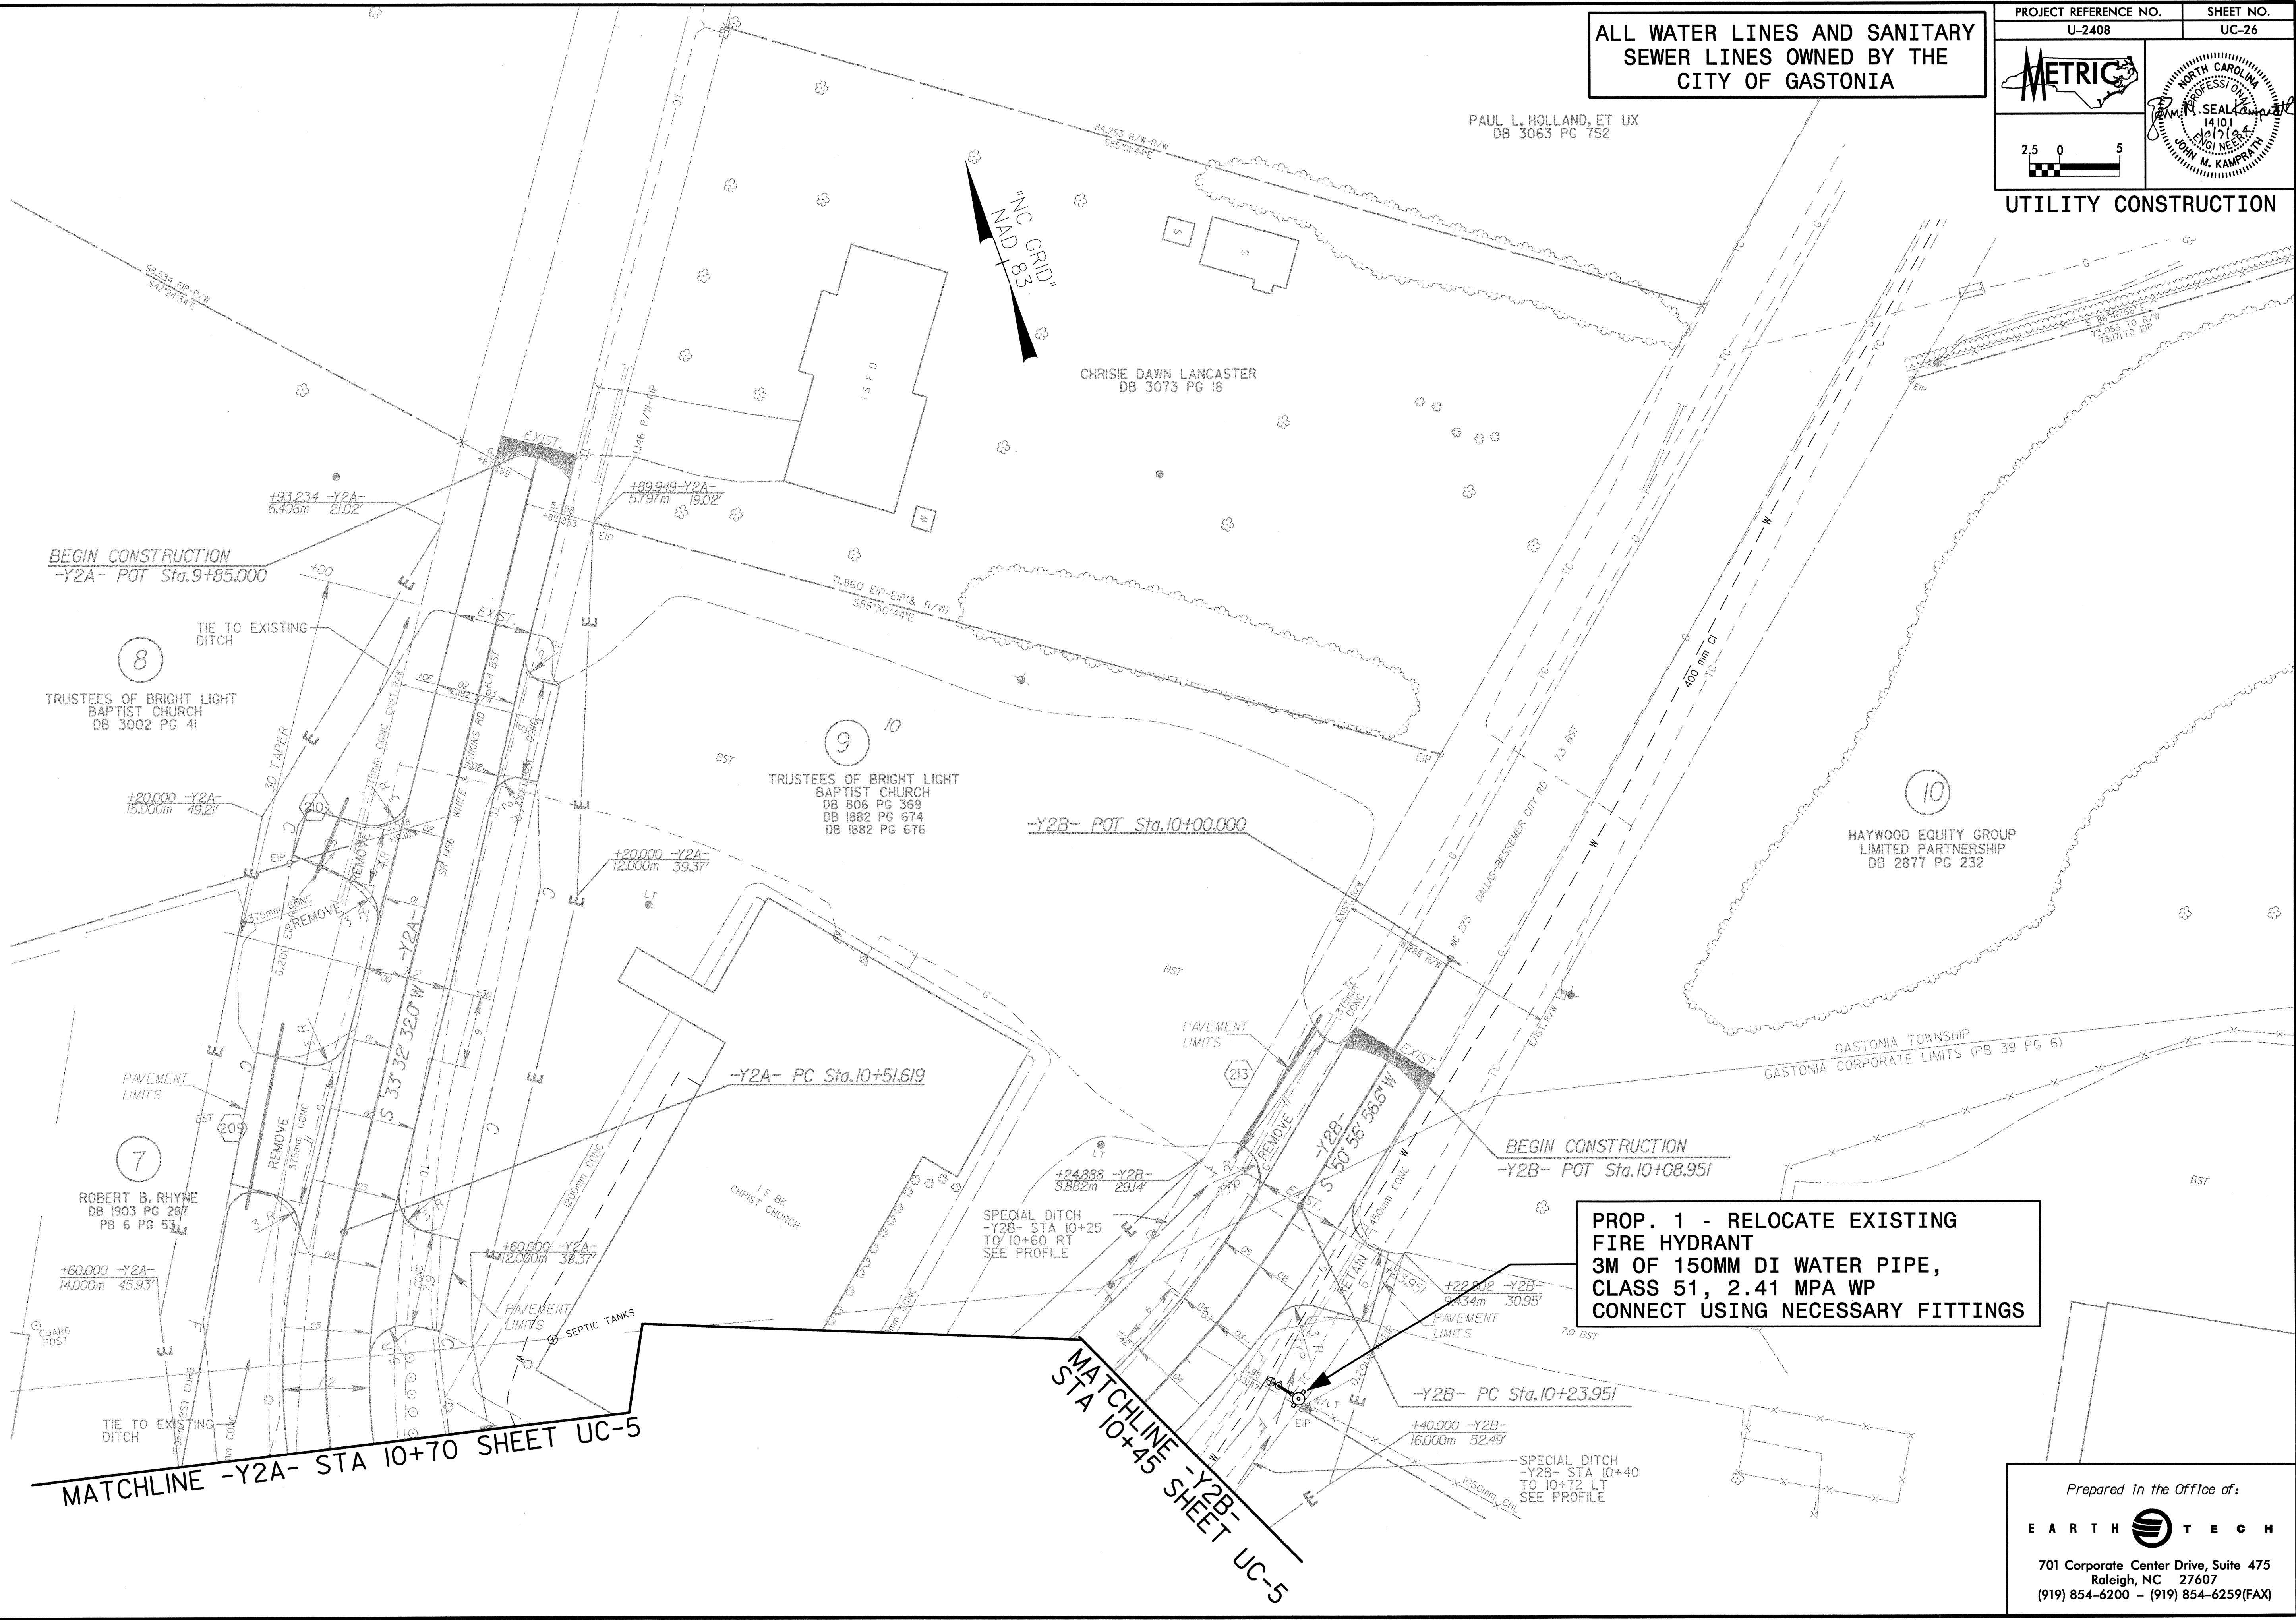

BEGIN CONSTRUCTION
-Y2A- POT Sta.9+85.000

8

TRUSTEES OF BRIGHT LIGHT
BAPTIST CHURCH
DB 3002 PG 41

9

TRUSTEES OF BRIGHT LIGHT
BAPTIST CHURCH
DB 806 PG 369
DB 1882 PG 674
DB 1882 PG 676

10

HAYWOOD EQUITY GROUP
LIMITED PARTNERSHIP
DB 2877 PG 232

7

ROBERT B. RHYNE
DB 1903 PG 287
PB 6 PG 53

PROP. 1 - RELOCATE EXISTING
FIRE HYDRANT
3M OF 150MM DI WATER PIPE,
CLASS 51, 2.41 MPA WP
CONNECT USING NECESSARY FITTINGS

MATCHLINE -Y2A- STA 10+70 SHEET UC-5

MATCHLINE -Y2B-
STA 10+45 SHEET UC-5

Prepared In the Office of:
EARTH TECH
701 Corporate Center Drive, Suite 475
Raleigh, NC 27607
(919) 854-6200 - (919) 854-6259(FAX)

S:\75945\Bocadw\Bocadw\U-2408\UC-26\UC-26.dwg
 10/07/2004 03:11:15 PM