


ALL WATER LINES AND SANITARY SEWER LINES OWNED BY THE CITY OF GASTONIA  
DB 1246 PG. 84

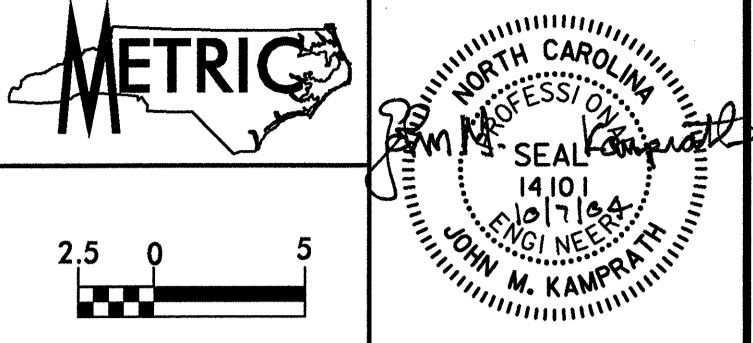

UTILITY CONSTRUCTION

PROP. 1 - RELOCATE EXISTING WATER METER  
13M OF 20MM COPPER WATER PIPE, TYPE K  
1 - 200MM X 20MM TAPPING SADDLE  
1 - 20MM CORPORATION STOP  
CONNECT USING NECESSARY FITTINGS

PROP. 2 - RELOCATE EXISTING WATER METERS  
20M OF 20MM COPPER WATER PIPE, TYPE K  
2 - 200MM X 20MM TAPPING SADDLES  
2 - 20MM CORPORATION STOPS  
CONNECT USING NECESSARY FITTINGS

PROP. 3 - CUT-IN SANITARY SEWER CLEAN OUTS  
CONNECT USING NECESSARY FITTINGS

PROP. 14M - FILL OR REMOVE ABANDONED 200MM PIPE, CI WATER

MATCHLINE -L- STA 46+40 SHEET UC-19

MATCHLINE -L- STA 48+00 SHEET UC-21

PROP. 2 - CUT-IN SANITARY SEWER CLEAN OUTS  
CONNECT USING NECESSARY FITTINGS

PROP. 4 - CUT-IN SANITARY SEWER CLEAN OUTS  
CONNECT USING NECESSARY FITTINGS

PROP. 1 - RELOCATE EXISTING WATER METER  
21M OF 25MM COPPER WATER PIPE, TYPE K  
1 - 200MM X 25MM TAPPING SADDLE  
1 - 25MM CORPORATION STOP  
CONNECT USING NECESSARY FITTINGS

PROP. 4 - RELOCATE EXISTING WATER METERS  
76M OF 20MM COPPER WATER PIPE, TYPE K  
4 - 200MM X 20MM TAPPING SADDLES  
4 - 20MM CORPORATION STOPS  
CONNECT USING NECESSARY FITTINGS

PROP. 14M OF 200MM DI WATER PIPE, CLASS 51, 2.41 MPA WP  
4- 200MM 22 1/2° DI BENDS  
CONNECT USING NECESSARY FITTINGS

C:\Users\jcamp\OneDrive\Documents\2408\UC20\UC20.dwg 11/14/2024 11:43:02 AM