

ALL WATER LINES AND SANITARY SEWER LINES OWNED BY THE CITY OF GASTONIA


PROP. 1 - RELOCATE EXISTING WATER METER
 4M OF 20MM COPPER WATER PIPE, TYPE K
 1 - 300MM X 20MM TAPPING SADDLE
 1 - 20MM CORPORATION STOP
 CONNECT USING NECESSARY FITTINGS

PROP. 1 - RELOCATE EXISTING FIRE HYDRANT
 2M OF 150MM DI WATER PIPE, CLASS 51, 2.41 MPA WP
 CONNECT USING NECESSARY FITTINGS

PROP. 1 - RELOCATE EXISTING WATER METER
 7M OF 20MM COPPER WATER PIPE, TYPE K
 CONNECT USING NECESSARY FITTINGS

MATCHLINE -L- STA 34+60

MATCHLINE -L- STA 36+40 SHEET UC-14

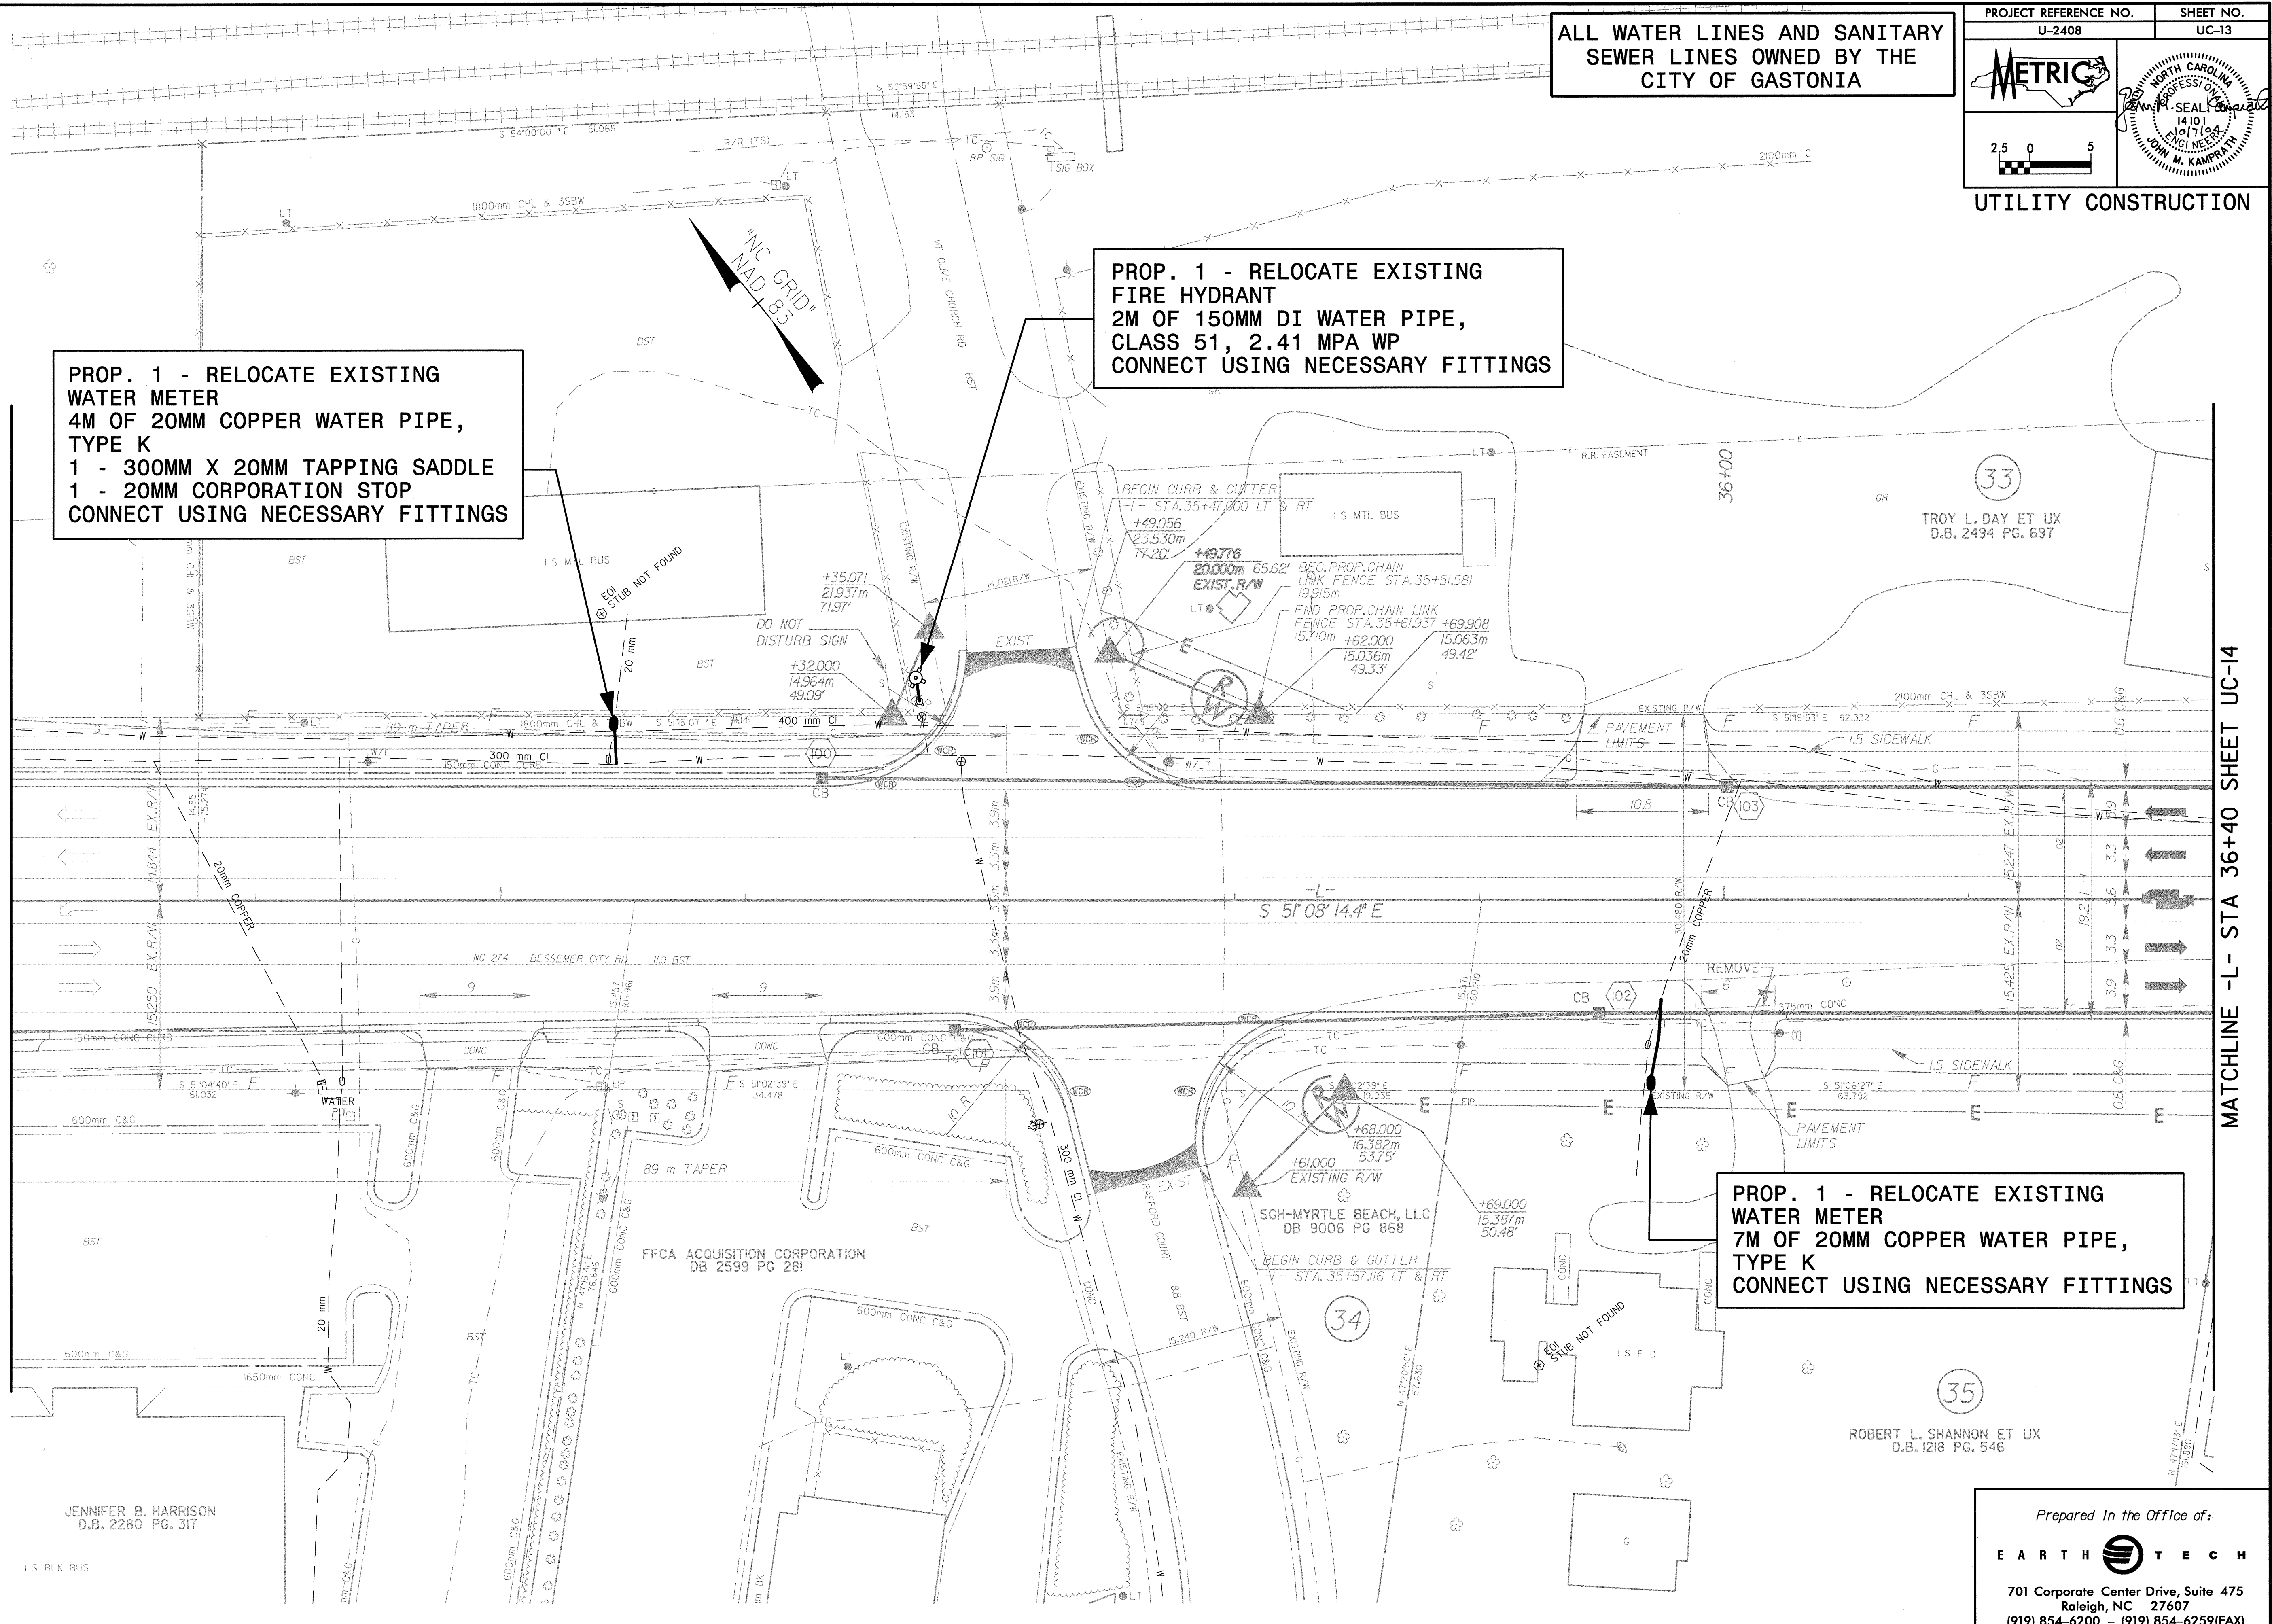

G:\76845\roadway\p1\2408\UC-13.dwg UC-13.dwg 10/07/2024