


SOUTHERN BELL TELEPHONE AND TELEGRAPH CO.
D.B. 1306 PG. 482

ALL WATER LINES AND SANITARY
SEWER LINES OWNED BY THE
CITY OF GASTONIA


PROJECT REFERENCE NO. U-2408	SHEET NO. UC-12
2.5 0 5	
UTILITY CONSTRUCTION	

BEATY ENTERPRISES, LTD.
D.B. 1270 PG. 347

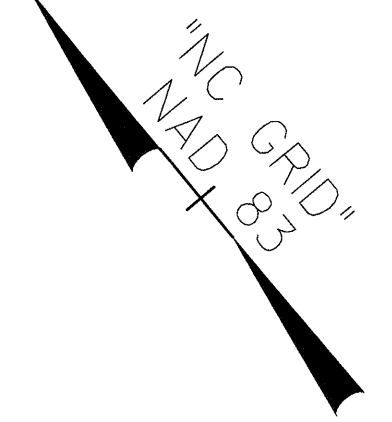

MATCHLINE -L- STA 29+20 SHEET UC-II

MATCHLINE -L- STA 31+00

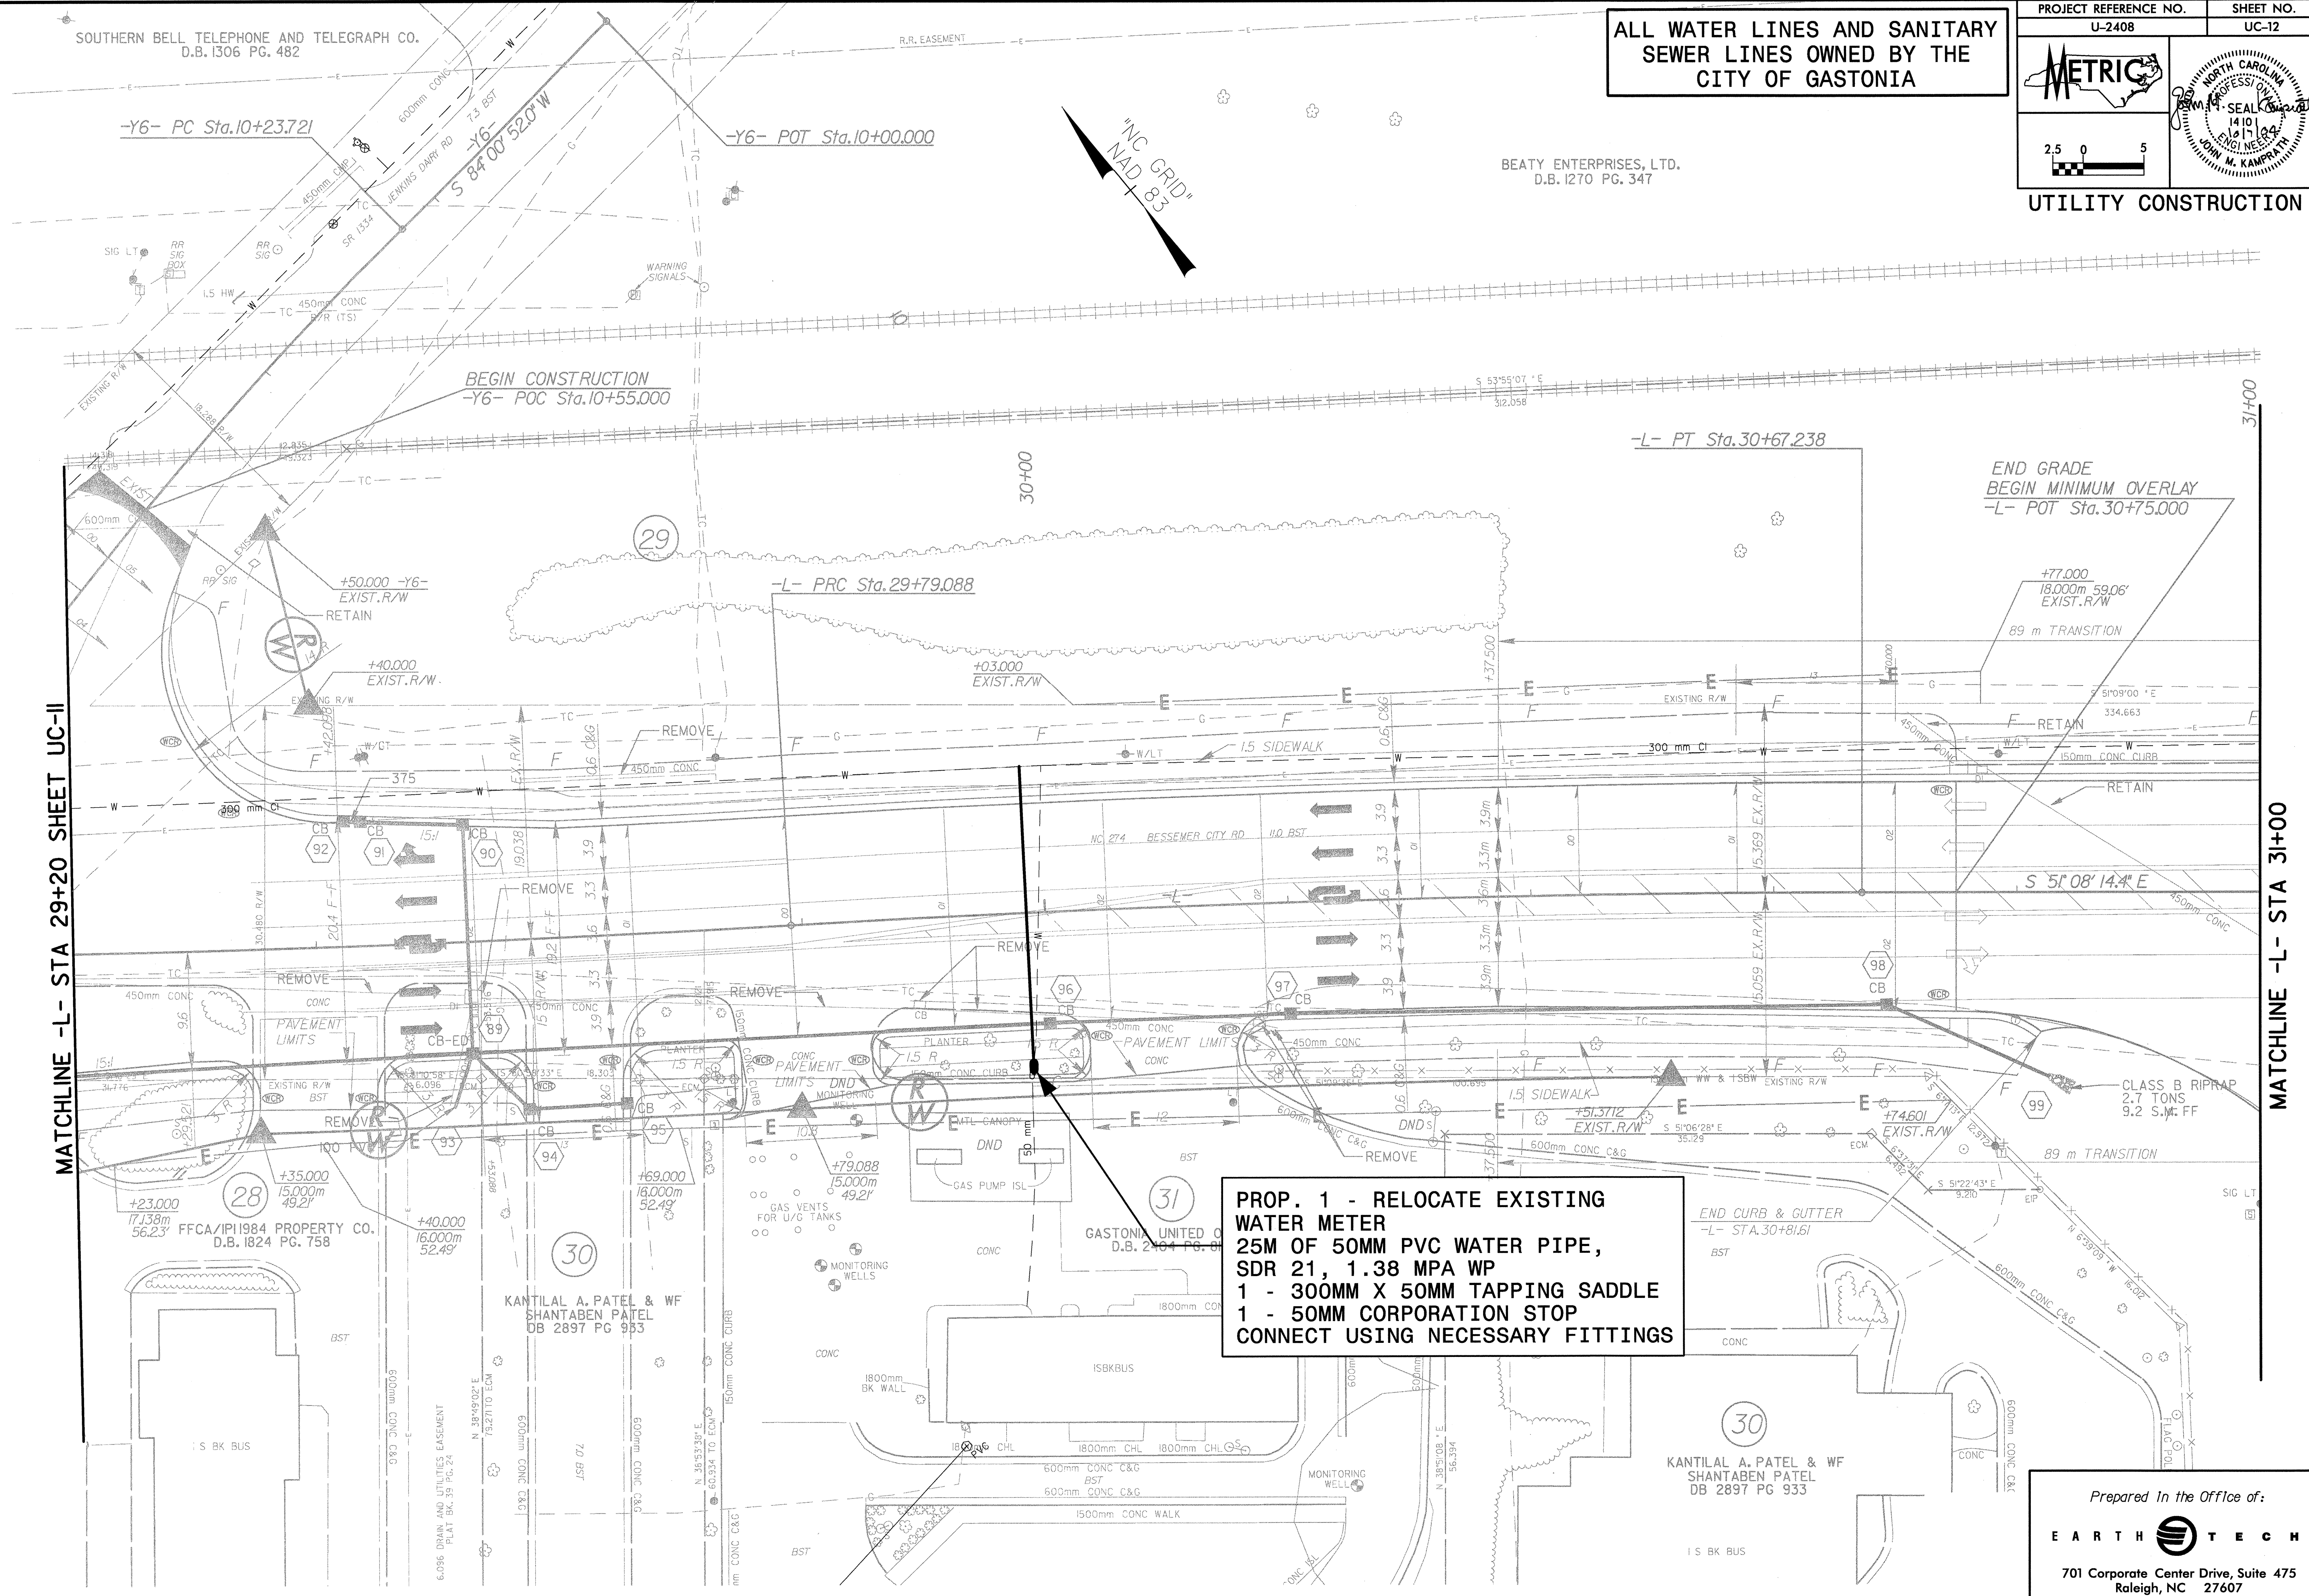

**PROP. 1 - RELOCATE EXISTING
WATER METER**
 25M OF 50MM PVC WATER PIPE,
 SDR 21, 1.38 MPA WP
 1 - 300MM X 50MM TAPPING SADDLE
 1 - 50MM CORPORATION STOP
 CONNECT USING NECESSARY FITTINGS

+23.000
17,138m
56.23' FFCA/PI1984 PROPERTY CO.
D.B. 1824 PG. 758

+40.000
16,000m
52.49' KANTILAL A. PATEL & WF
SHANTABEN PATEL
DB 2897 PG 933

+79.088
15,000m
49.21' GASTONIA UNITED G
D.B. 2464 PG. 61

+74.601
15,369m
50.28' KANTILAL A. PATEL & WF
SHANTABEN PATEL
DB 2897 PG 933

Prepared In the Office of:
EARTH TECH
 701 Corporate Center Drive, Suite 475
 Raleigh, NC 27607
 (919) 854-6200 - (919) 854-6259(FAX)

q:\76845\Roadway\prj\U-2408\UC-12\UC-12.dwg 11/13/11 AM