


ALL WATER LINES AND SANITARY SEWER LINES OWNED BY THE CITY OF GASTONIA

PROJECT REFERENCE NO. U-2408	SHEET NO. UC-9
<p>UTILITY CONSTRUCTION</p>	

MATCHLINE -L- STA 23+80 SHEET UC-8

MATCHLINE -L- STA 25+60 SHEET UC-10

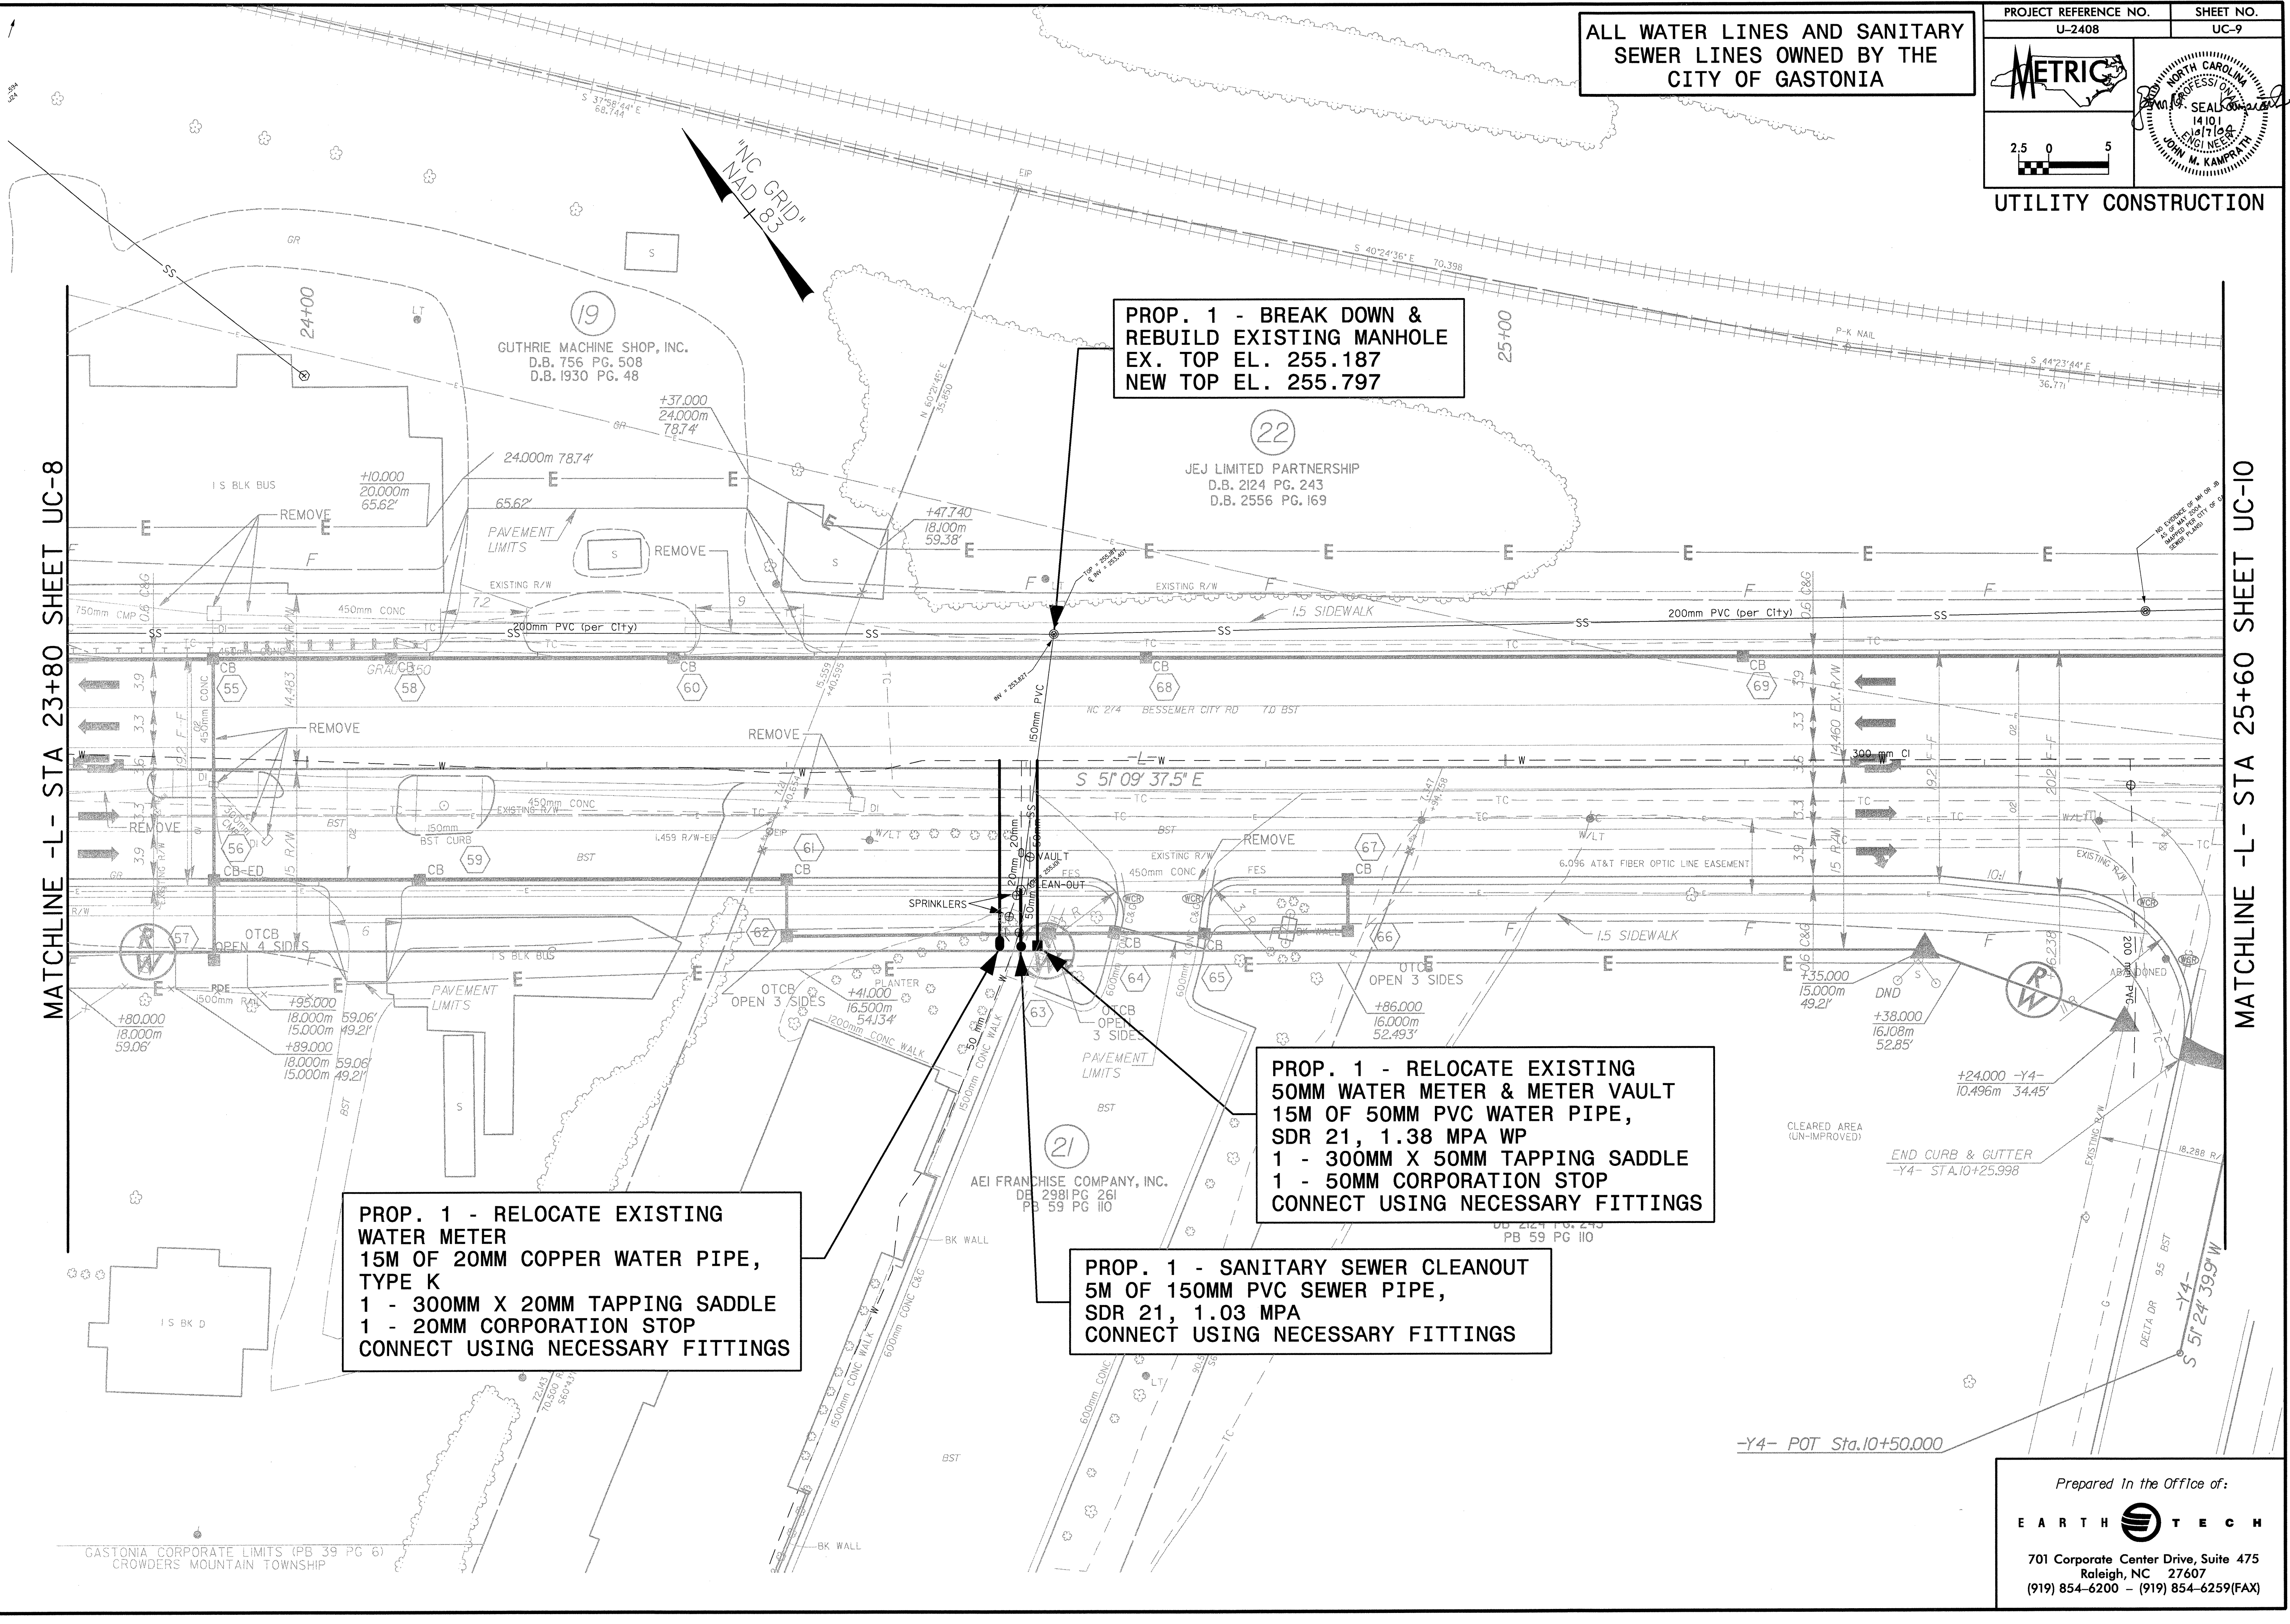

**PROP. 1 - BREAK DOWN & REBUILD EXISTING MANHOLE**  
 EX. TOP EL. 255.187  
 NEW TOP EL. 255.797

**PROP. 1 - RELOCATE EXISTING 50MM WATER METER & METER VAULT**  
 15M OF 50MM PVC WATER PIPE,  
 SDR 21, 1.38 MPA WP  
 1 - 300MM X 50MM TAPPING SADDLE  
 1 - 50MM CORPORATION STOP  
 CONNECT USING NECESSARY FITTINGS

**PROP. 1 - SANITARY SEWER CLEANOUT**  
 5M OF 150MM PVC SEWER PIPE,  
 SDR 21, 1.03 MPA  
 CONNECT USING NECESSARY FITTINGS

**PROP. 1 - RELOCATE EXISTING WATER METER**  
 15M OF 20MM COPPER WATER PIPE,  
 TYPE K  
 1 - 300MM X 20MM TAPPING SADDLE  
 1 - 20MM CORPORATION STOP  
 CONNECT USING NECESSARY FITTINGS

C:\Users\jcampratt\OneDrive\Documents\2408\UC-9.dwg  
 10/07/2024 11:34:22 AM

GASTONIA CORPORATE LIMITS (PB 39 PG 6)  
 CROWDERS MOUNTAIN TOWNSHIP

Prepared In the Office of:

**EARTH TECH**

701 Corporate Center Drive, Suite 475  
 Raleigh, NC 27607  
 (919) 854-6200 - (919) 854-6259(FAX)