


ALL WATER LINES AND SANITARY SEWER LINES OWNED BY THE CITY OF GASTONIA

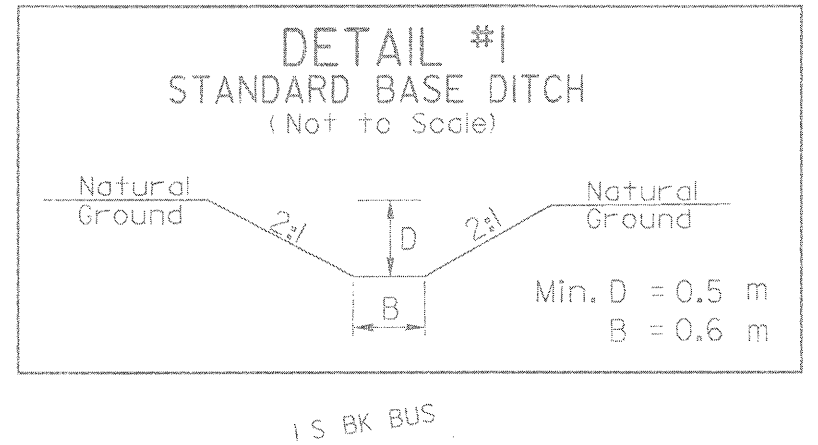


PROP. 1 - RELOCATE EXISTING WATER METER
 5M OF 20MM COPPER WATER PIPE, TYPE K
 1 - 300MM X 20MM TAPPING SADDLE
 1 - 20MM CORPORATION STOP
 CONNECT USING NECESSARY FITTINGS

PROP. 1 - RELOCATE EXISTING FIRE HYDRANT
 1M OF 150MM DI WATER PIPE, CLASS 51, 2.41 MPA WP
 CONNECT USING NECESSARY FITTINGS

PROP. 39.40M OF 200MM DI SEWER PIPE, CLASS 51. MATCH EXISTING SLOPE

PROP. 1 - BREAK DOWN & REBUILD EXISTING MANHOLE
 EX. TOP EL. 259.122
 NEW TOP EL. 260.271

PROP. 1 - BREAK DOWN & REBUILD EXISTING MANHOLE
 EX. TOP EL. 258.973
 NEW TOP EL. 259.953

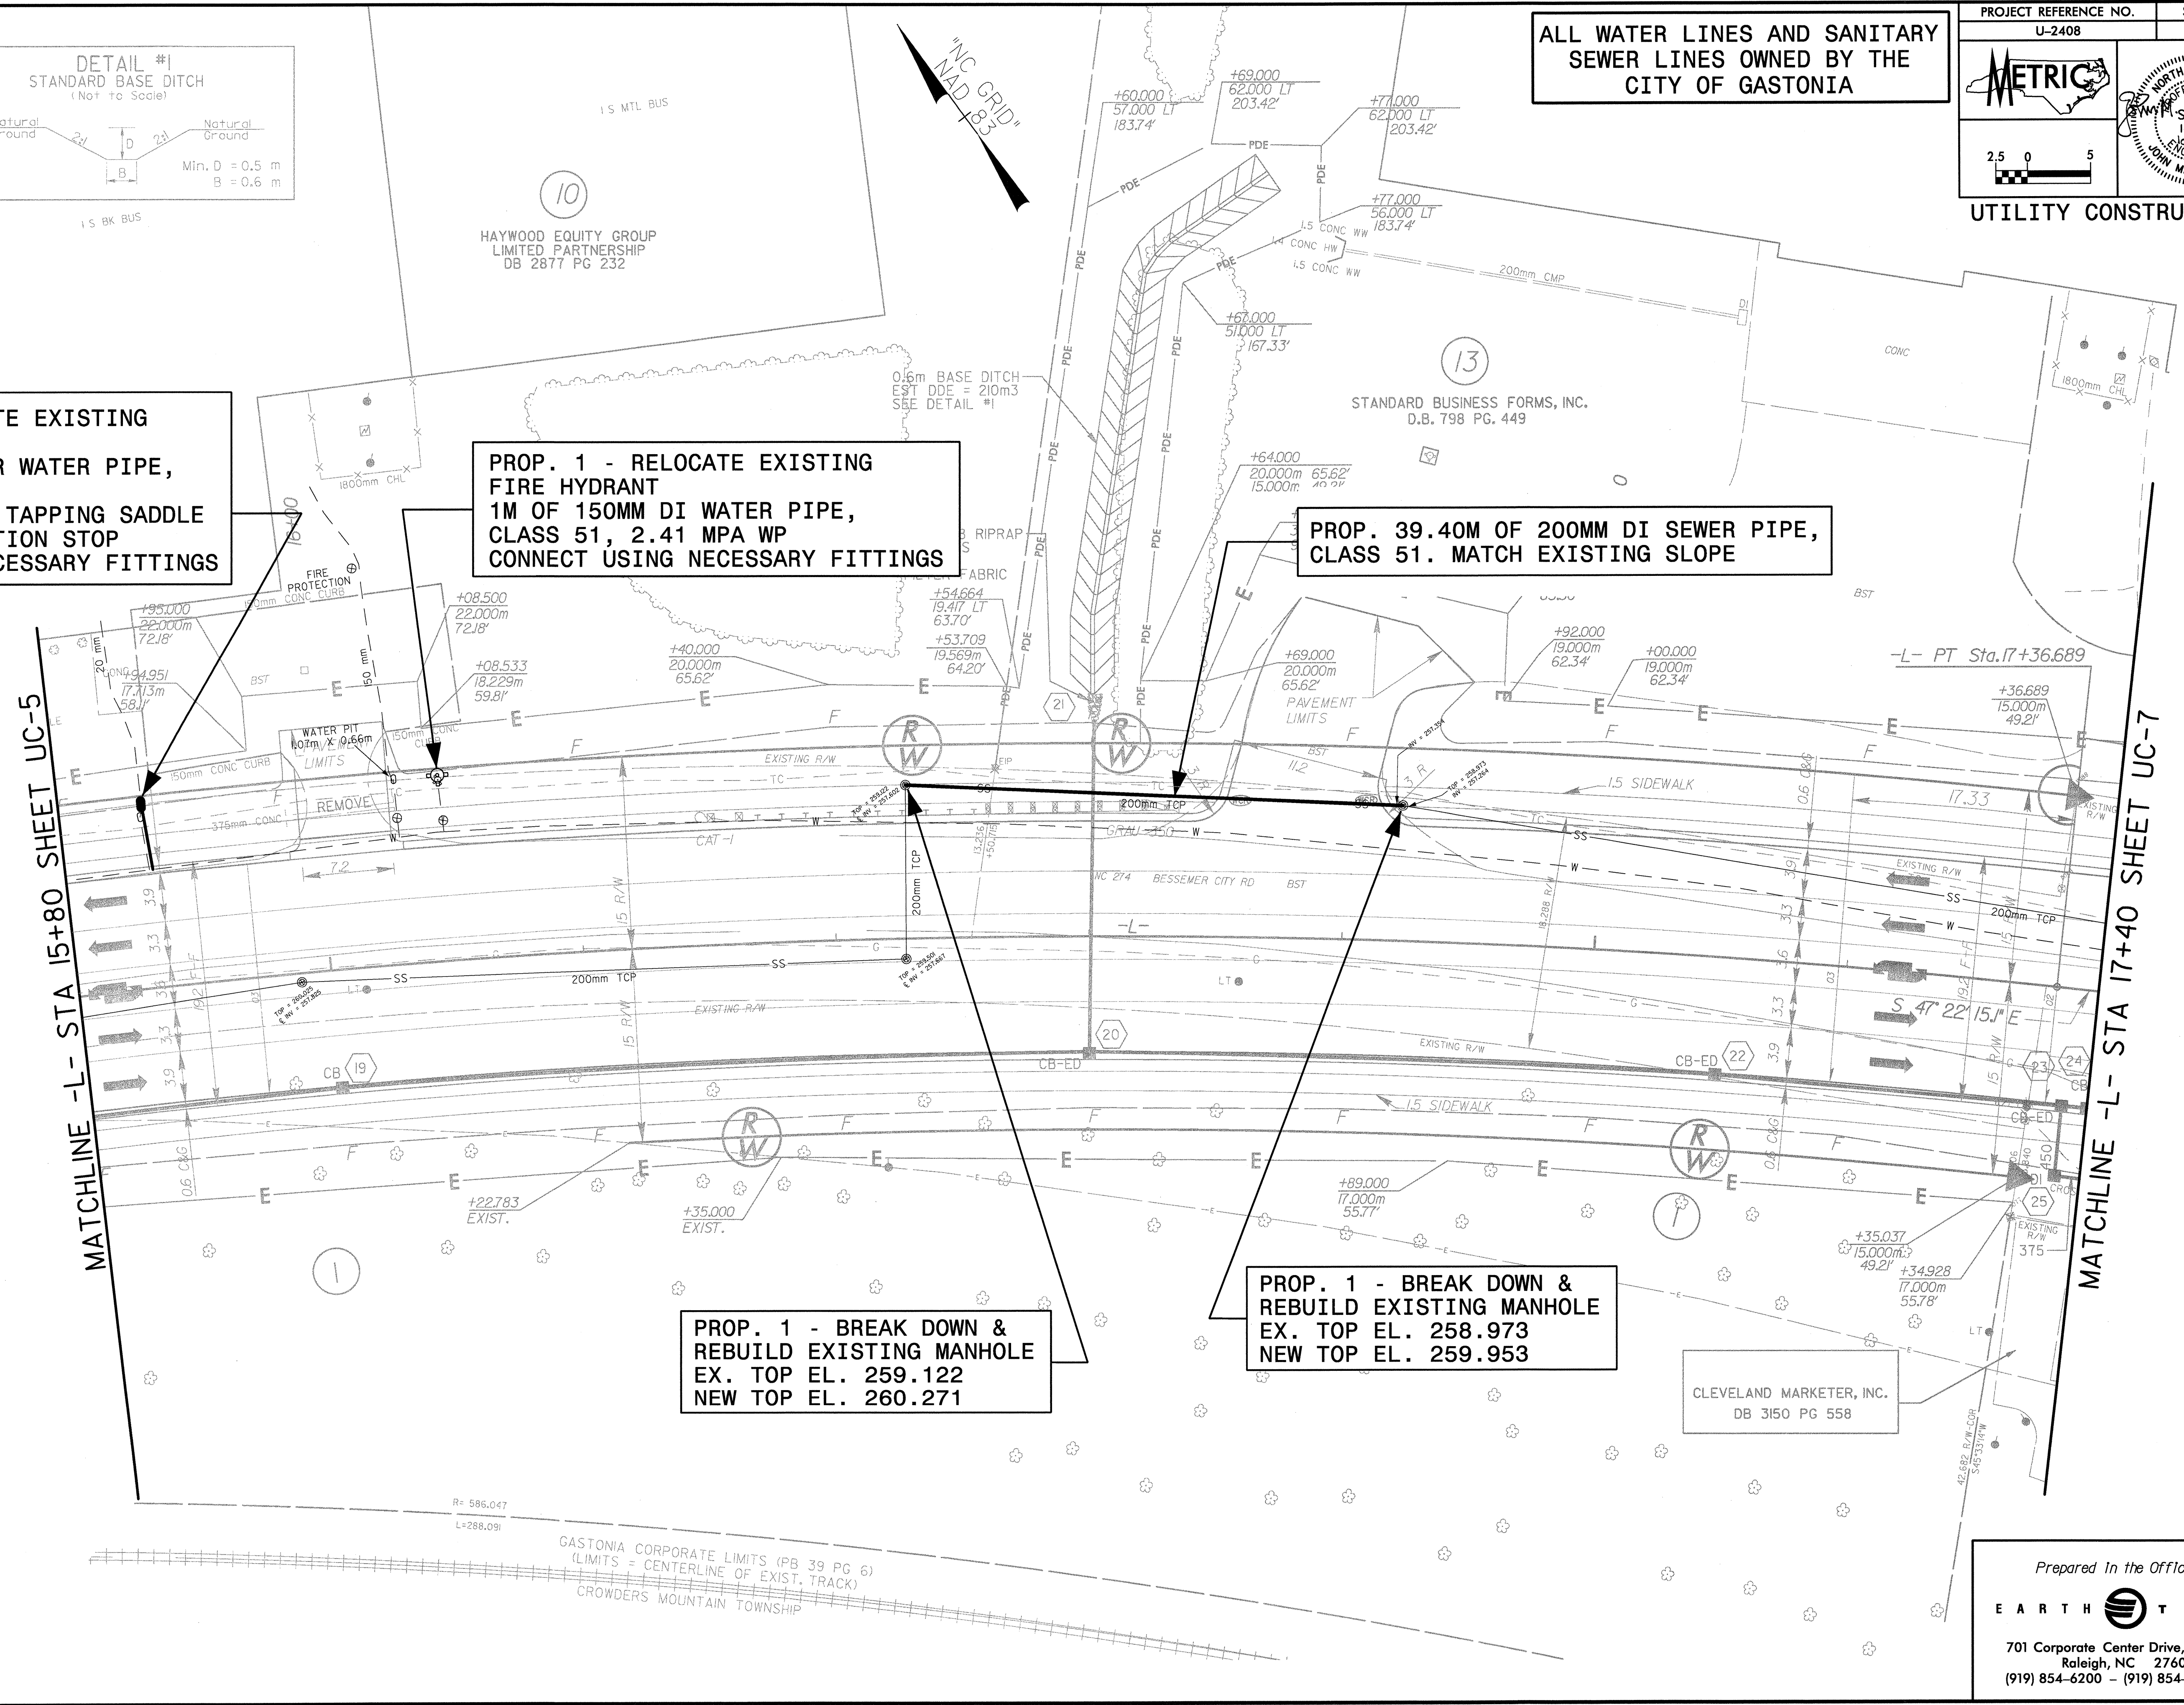

MATCHLINE -L- STA 15+80 SHEET UC-5

MATCHLINE -L- STA 17+40 SHEET UC-7

S:\15845\roadway\15845\2408\2408uc06.dwg 14:32:27 AM 5/07/2004