


TIP PROJECT: U-2408

CONTRACT: C201067

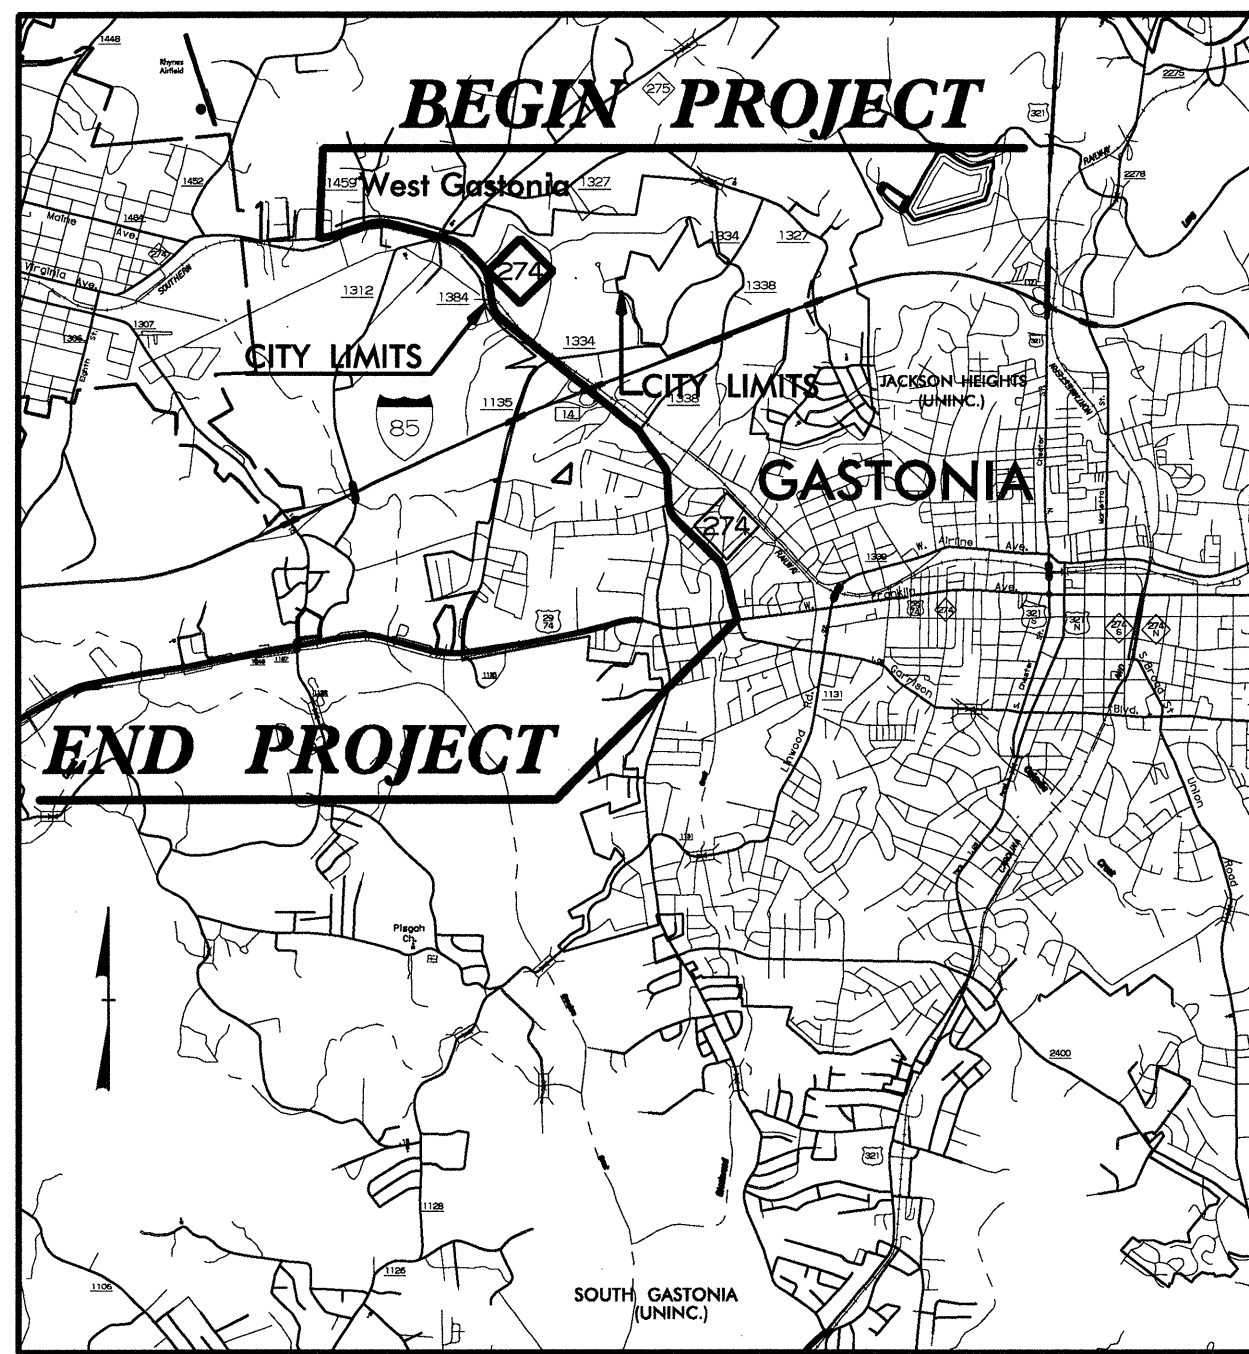

VICINITY MAP

STATE OF NORTH CAROLINA
DIVISION OF HIGHWAYS

**UTILITY CONSTRUCTION PLANS
GASTON COUNTY**

**LOCATION: NC 275 (DALLAS-BESSEMER CITY ROAD)
TO US 29-74 (FRANKLIN BOULEVARD)**

TYPE OF WORK: UTILITIES RELOCATION

METRIC


ALL DIMENSIONS IN THESE PLANS ARE IN METERS AND/OR MILLIMETERS UNLESS OTHERWISE SHOWN

T.I.P. NO.	SHEET NO.
U-2408	UC-1

FINAL DRAWINGS

GENERAL NOTES:

1. REPAIR ANY PLASTIC, PVC OR GALVANIZED WATER SERVICES FOUND WITH COPPER FROM MAIN TO METER SETTER.
2. PLACE SEWER CLEAN-OUTS AT NEW RW LINE ON ALL SEWER SERVICES.
3. ANY ORANGEBURG PIPE SHALL BE REPAIRED WITH SCHEDULE 40 PVC - DWV.
4. ANY LOT THAT CURRENTLY HAS W/S SERVICE SHALL HAVE SAME SERVICES FOLLOWING CONSTRUCTION.

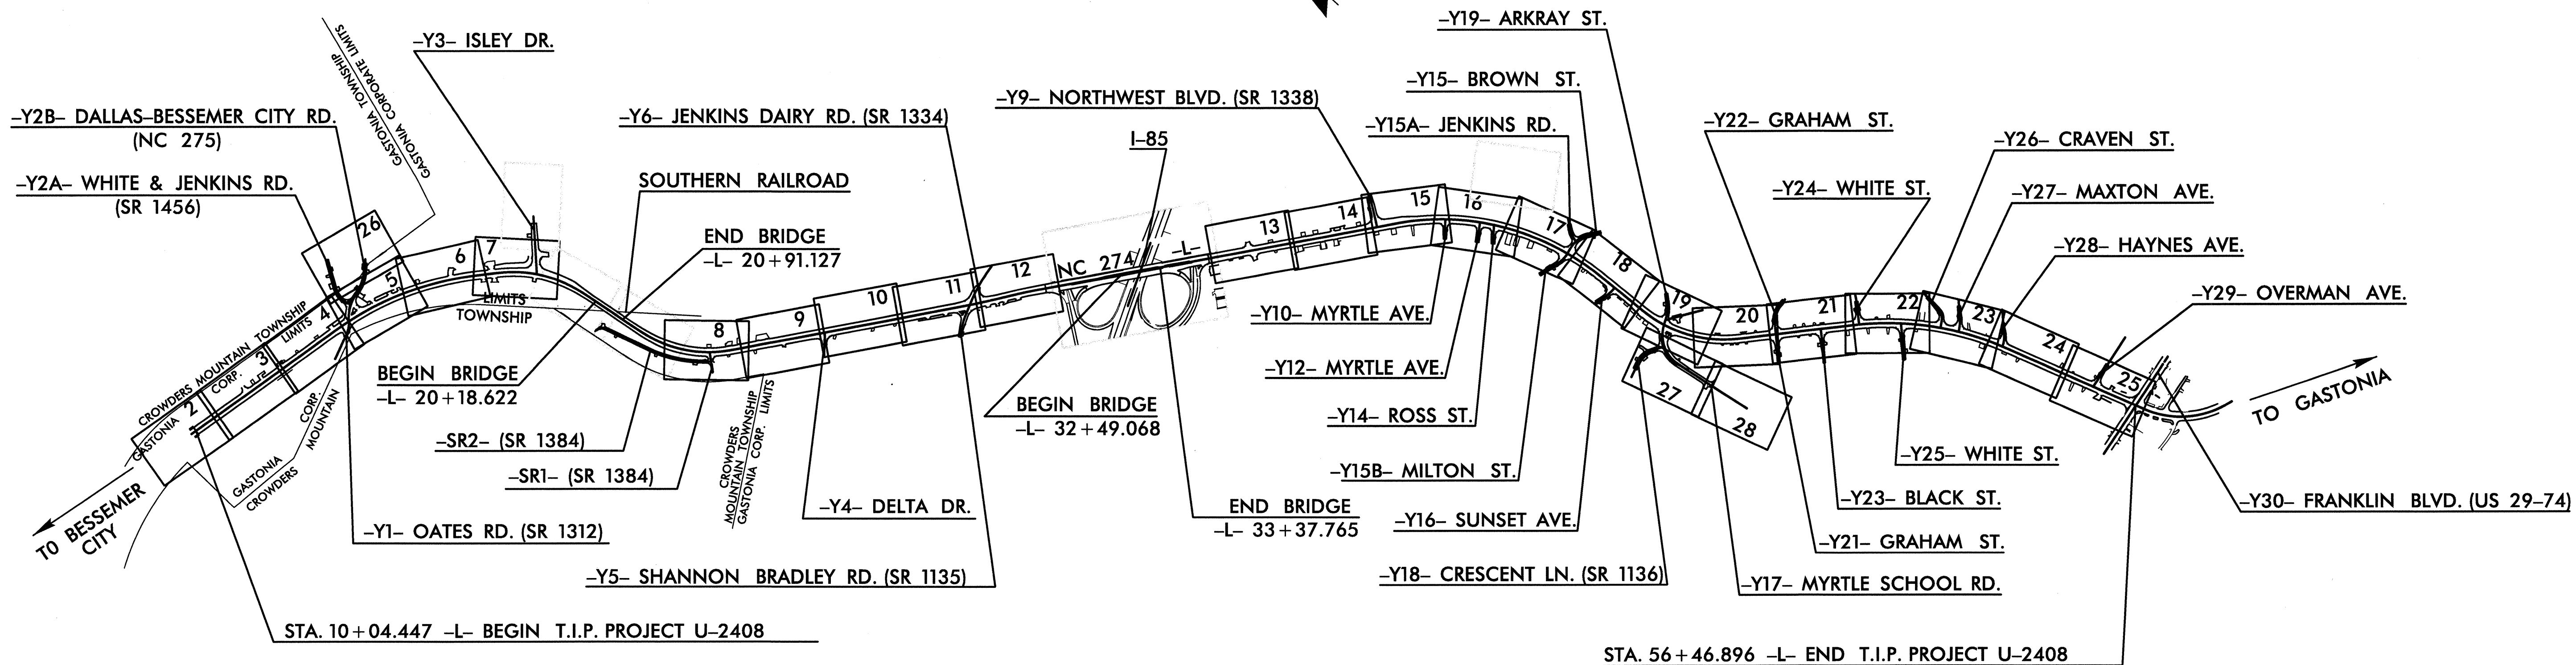

INDEX OF SHEETS

SHEET NO.	DESCRIPTION
UC-1	TITLE SHEET
UC-2 thru UC-28	UTILITY CONSTRUCTION PLAN SHEETS
UC-29 thru UC-31	PROFILE SHEETS
UC-32 thru UC-32A	DETAILS SHEET
UC-33 thru UC-35	GAS LINE REHABILITATION PLANS

- WATER AND SEWER OWNERS ON PROJECT**
- (1) CITY OF GASTONIA
 - (2) CITY OF BESSEMER CITY
 - (3) TRANSCO GAS PIPELINE (GAS)
 - (4)
 - (5)

SEAL

Prepared In the Office of:

EARTH TECH

701 Corporate Center Drive, Suite 475
Raleigh, NC 27607
(919) 854-6200 - (919) 854-6259(FAX)

FOR:
**DIVISION OF HIGHWAYS
PROJECT SERVICES
UTILITY SECTION**

1501 MAIL SERVICES CENTER
RALEIGH, NC 27695-1501
PHONE (919) 256-4128
FAX (919) 256-4119

g:\76845\Roadway\Pr-01\U2408\U2408UC01.rsh 03/04/2004 03:04:26 PM