
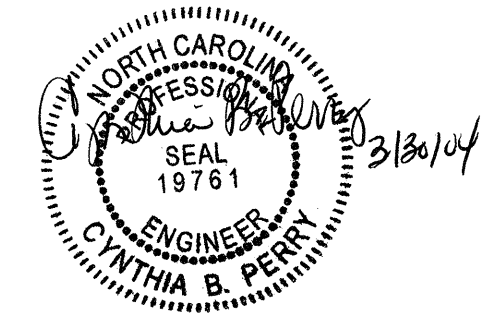


I:\MAY-2003\4132  
 M:\Special Details\standards\02\stds to Special Details\english\86202\0862d02.dgn  
 5/14/99

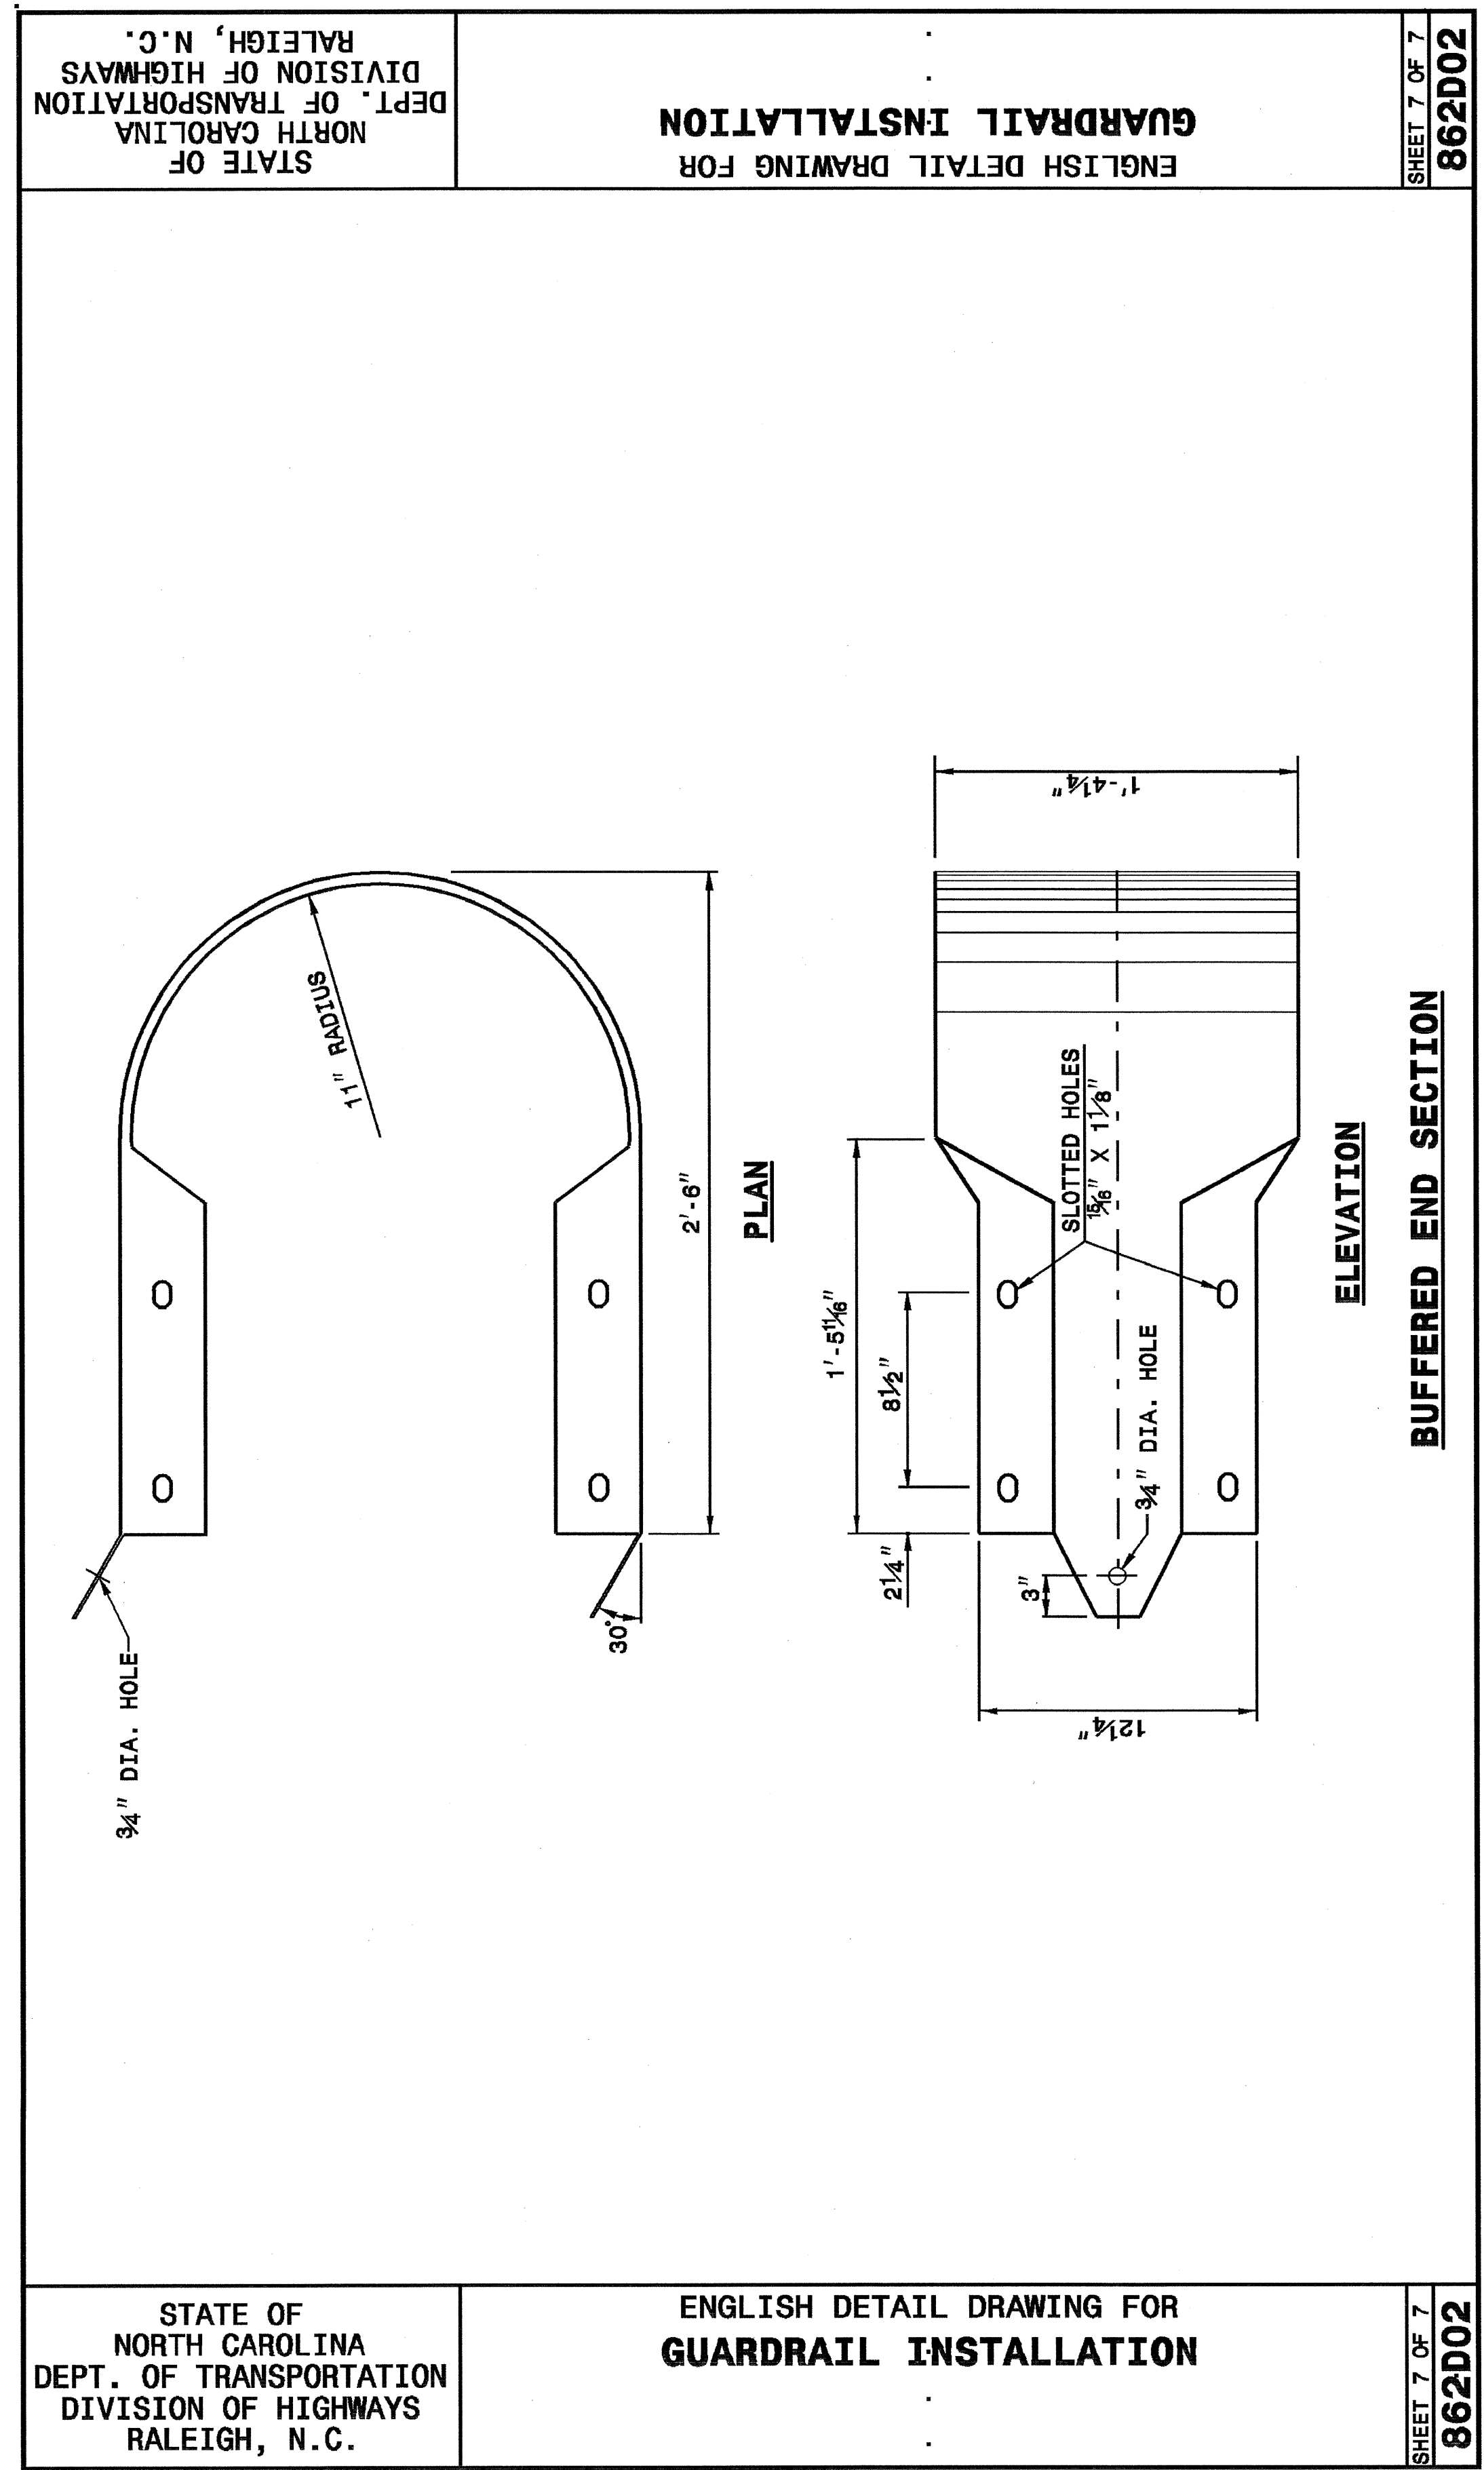

<b>DESIGN SERVICES UNIT          STANDARDS AND SPECIAL DESIGN</b> Office 919-250-4128 FAX 919-250-4119	
<b>SEE PLATE FOR TITLE</b>	
ORIGINAL BY: 2002 STD.862.02 DATE: _____ MODIFIED BY: E.E. WARD DATE: 02-09-03 CHECKED BY: _____ DATE: _____ FILE SPEC.: /usr/stds/02todetail/english/86202/862d02.dgn	