

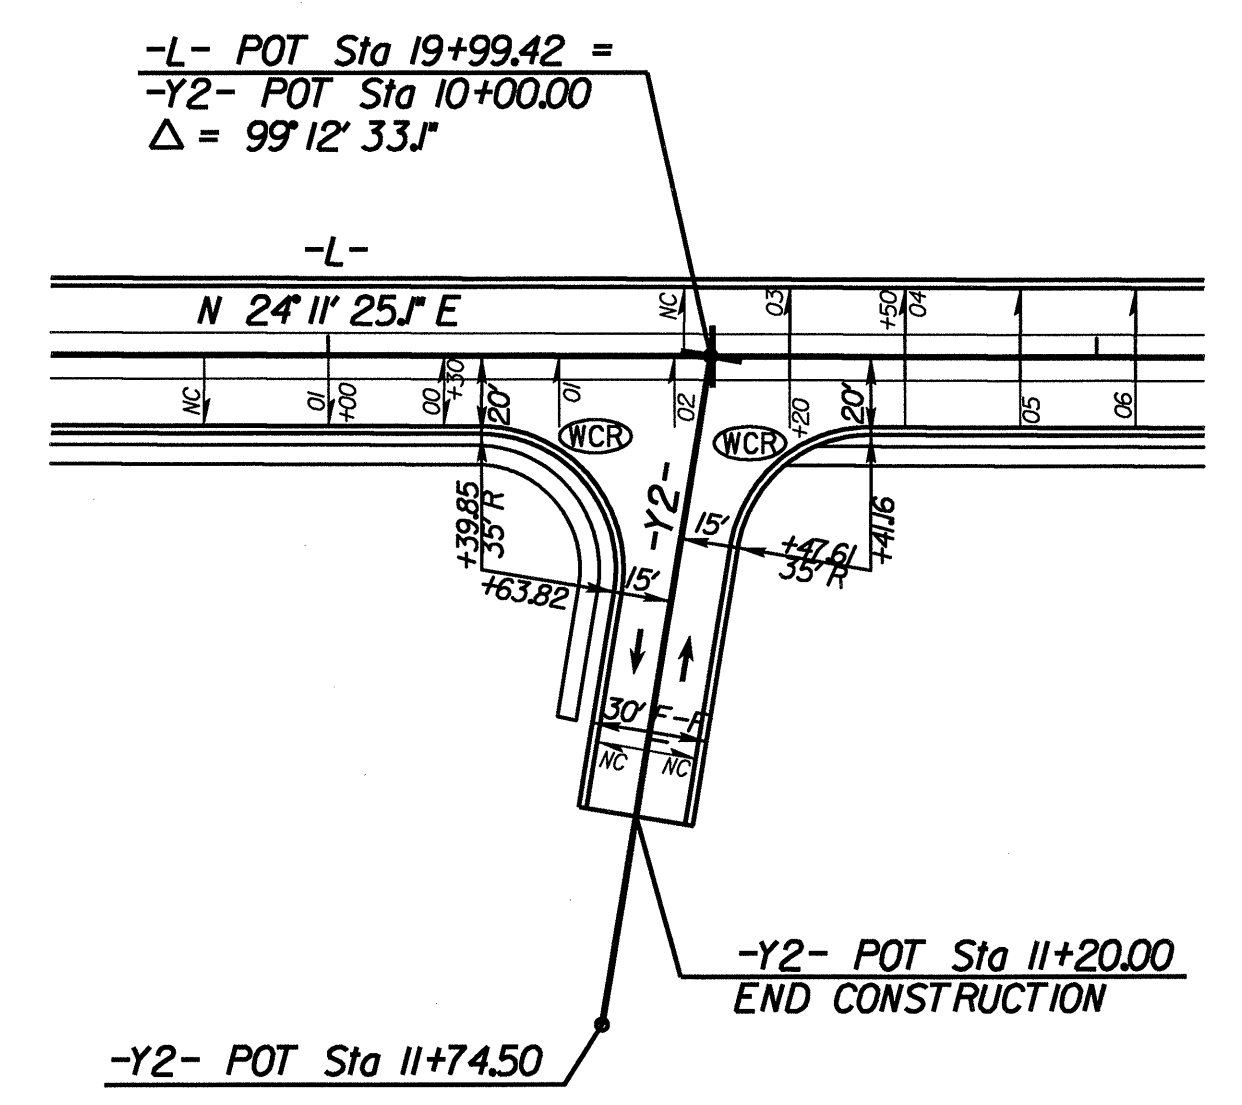
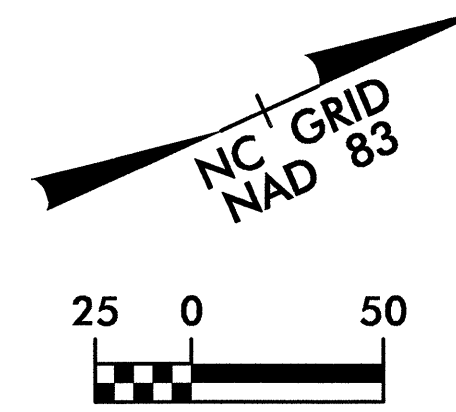


-Y1- (WINTERSET DR)
INTERSECTION DETAIL

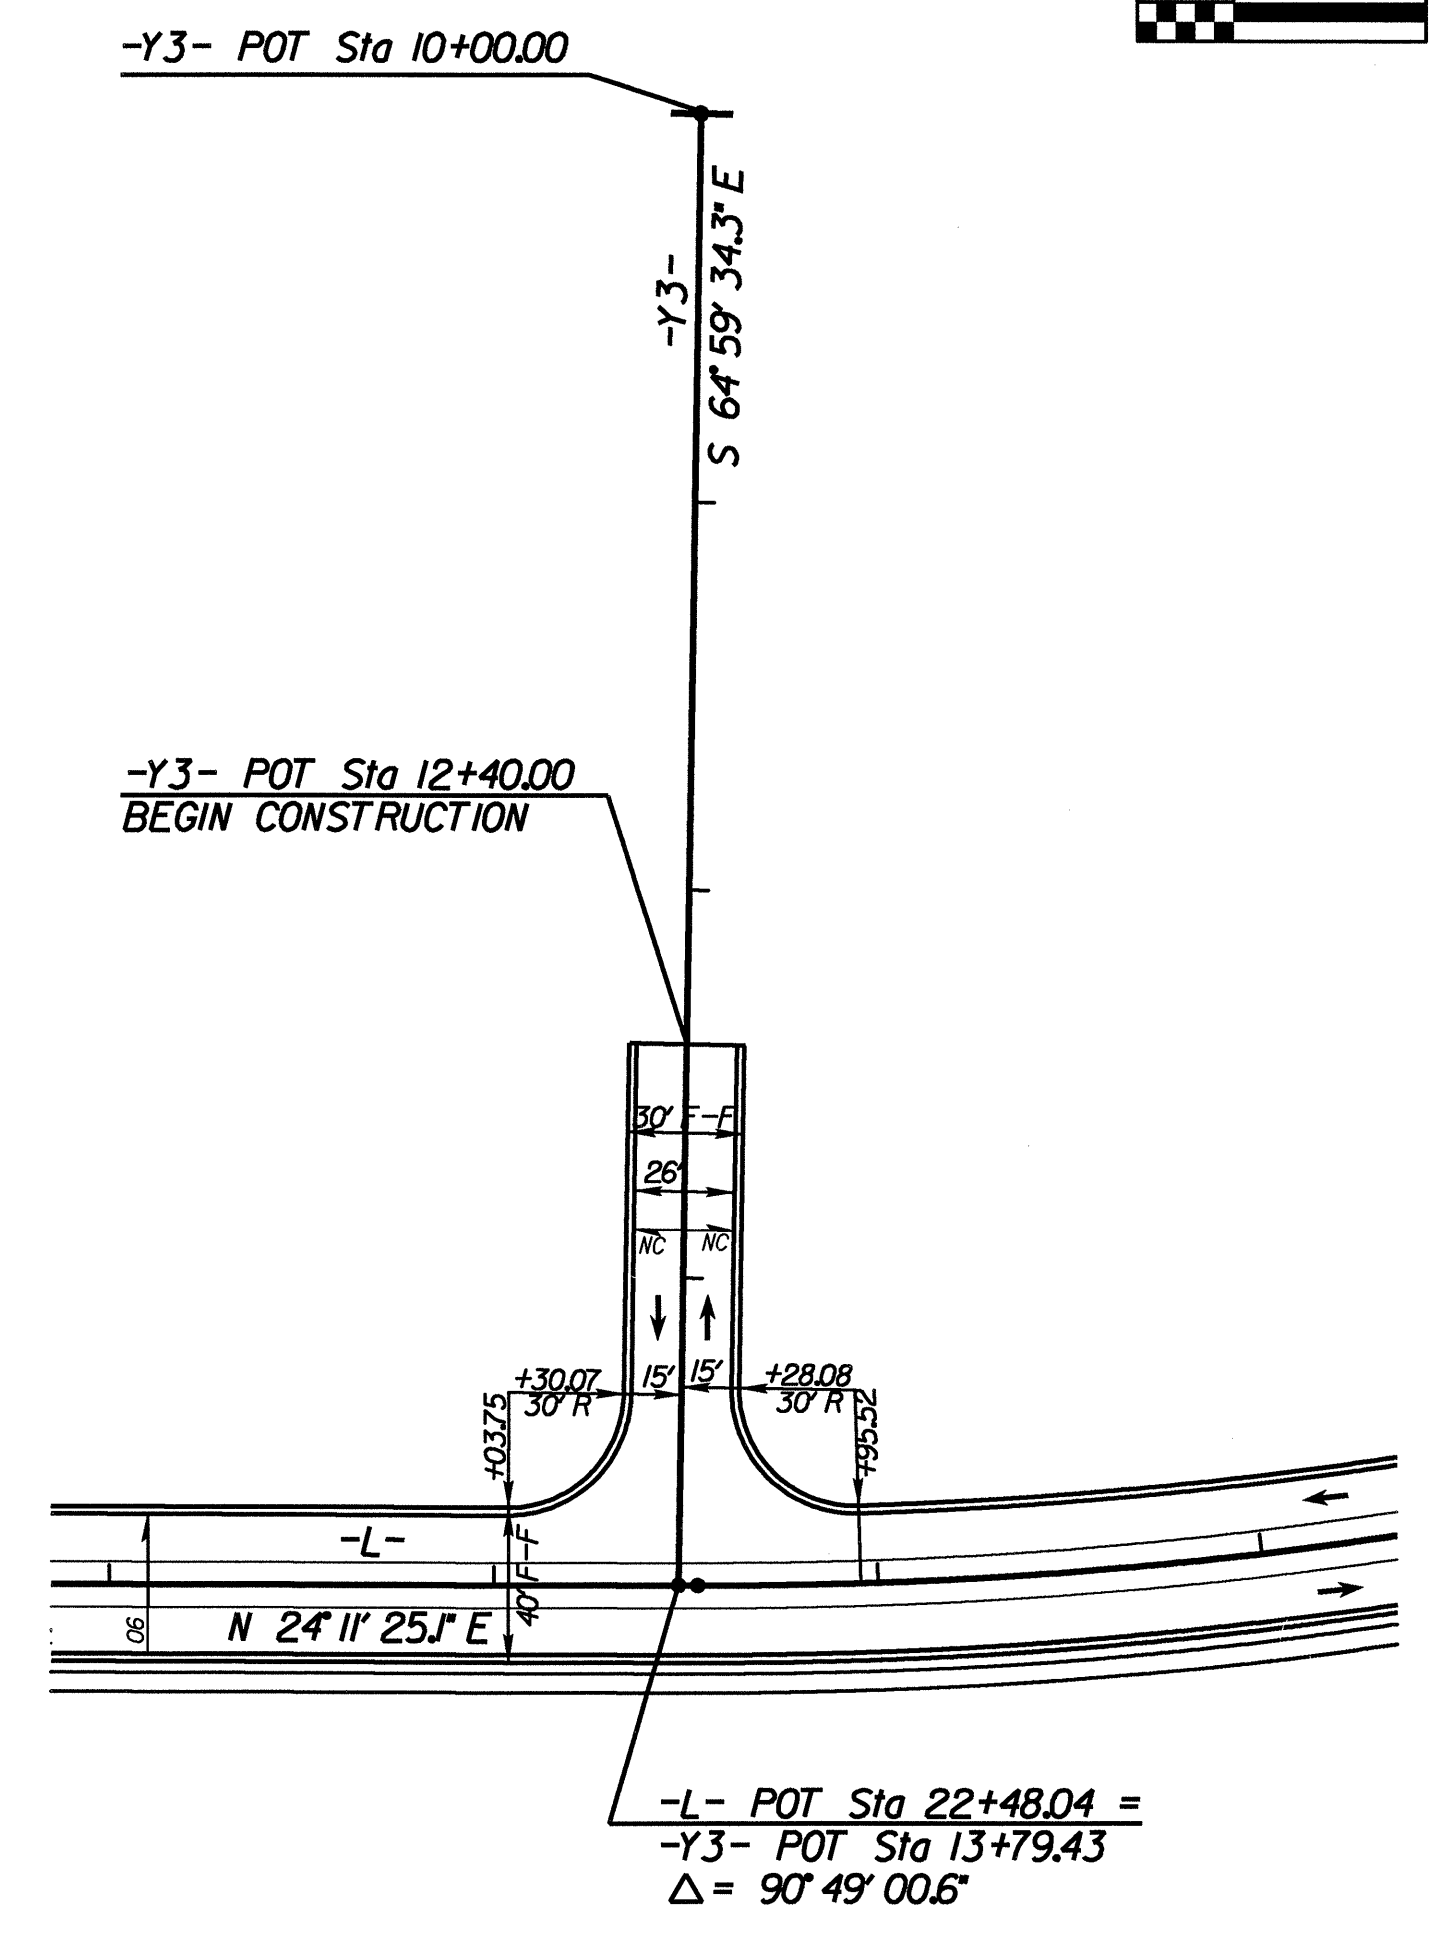

-Y2- (CRAGGANMORE DR)
INTERSECTION DETAIL

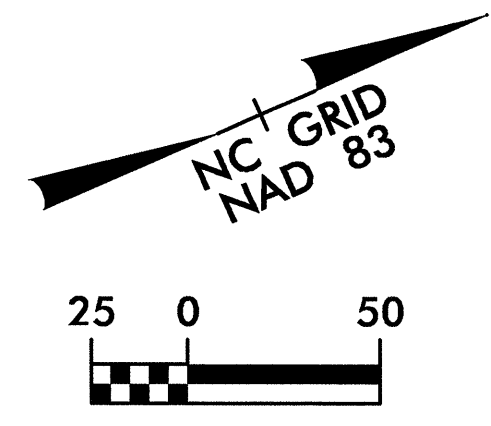

-Y3- (CRAGGANMORE DR)
INTERSECTION DETAIL