

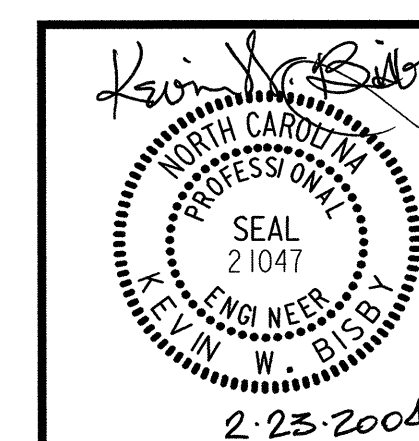


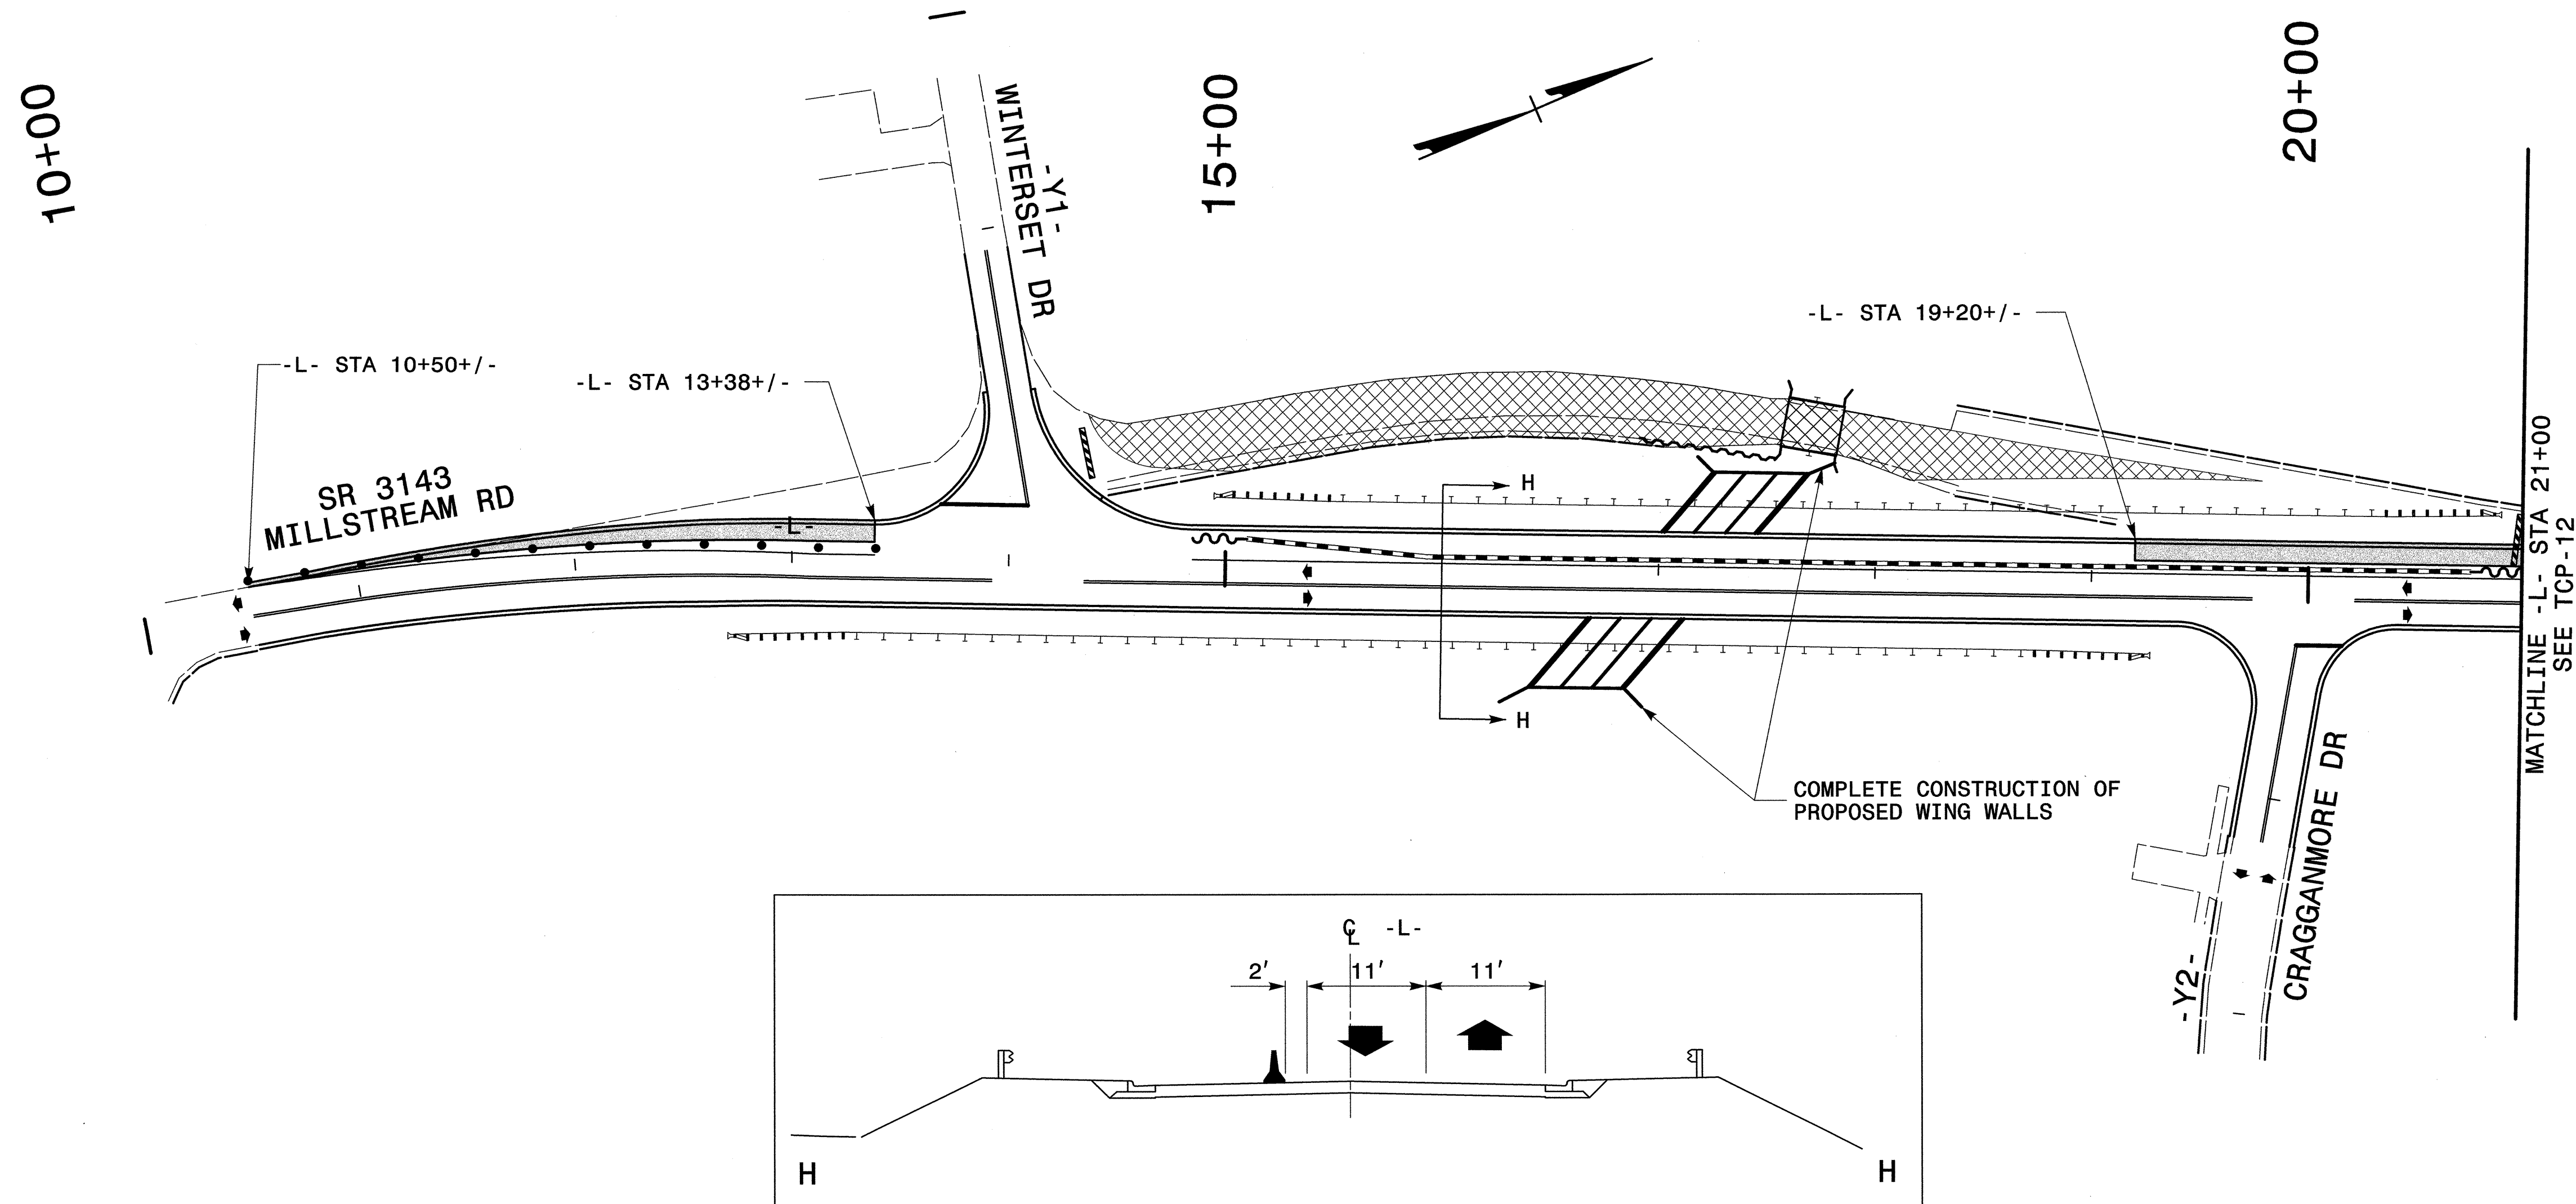

PHASE III - STEP 1

SCALE: NONE
DATE: FEB 2004
DWG. BY: MGH
DESIGN BY: KWB
REVIEWED BY: MHS

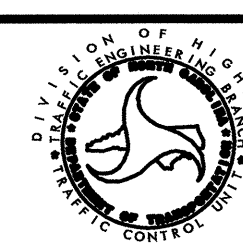

REVISIONS	

CADD FILE