


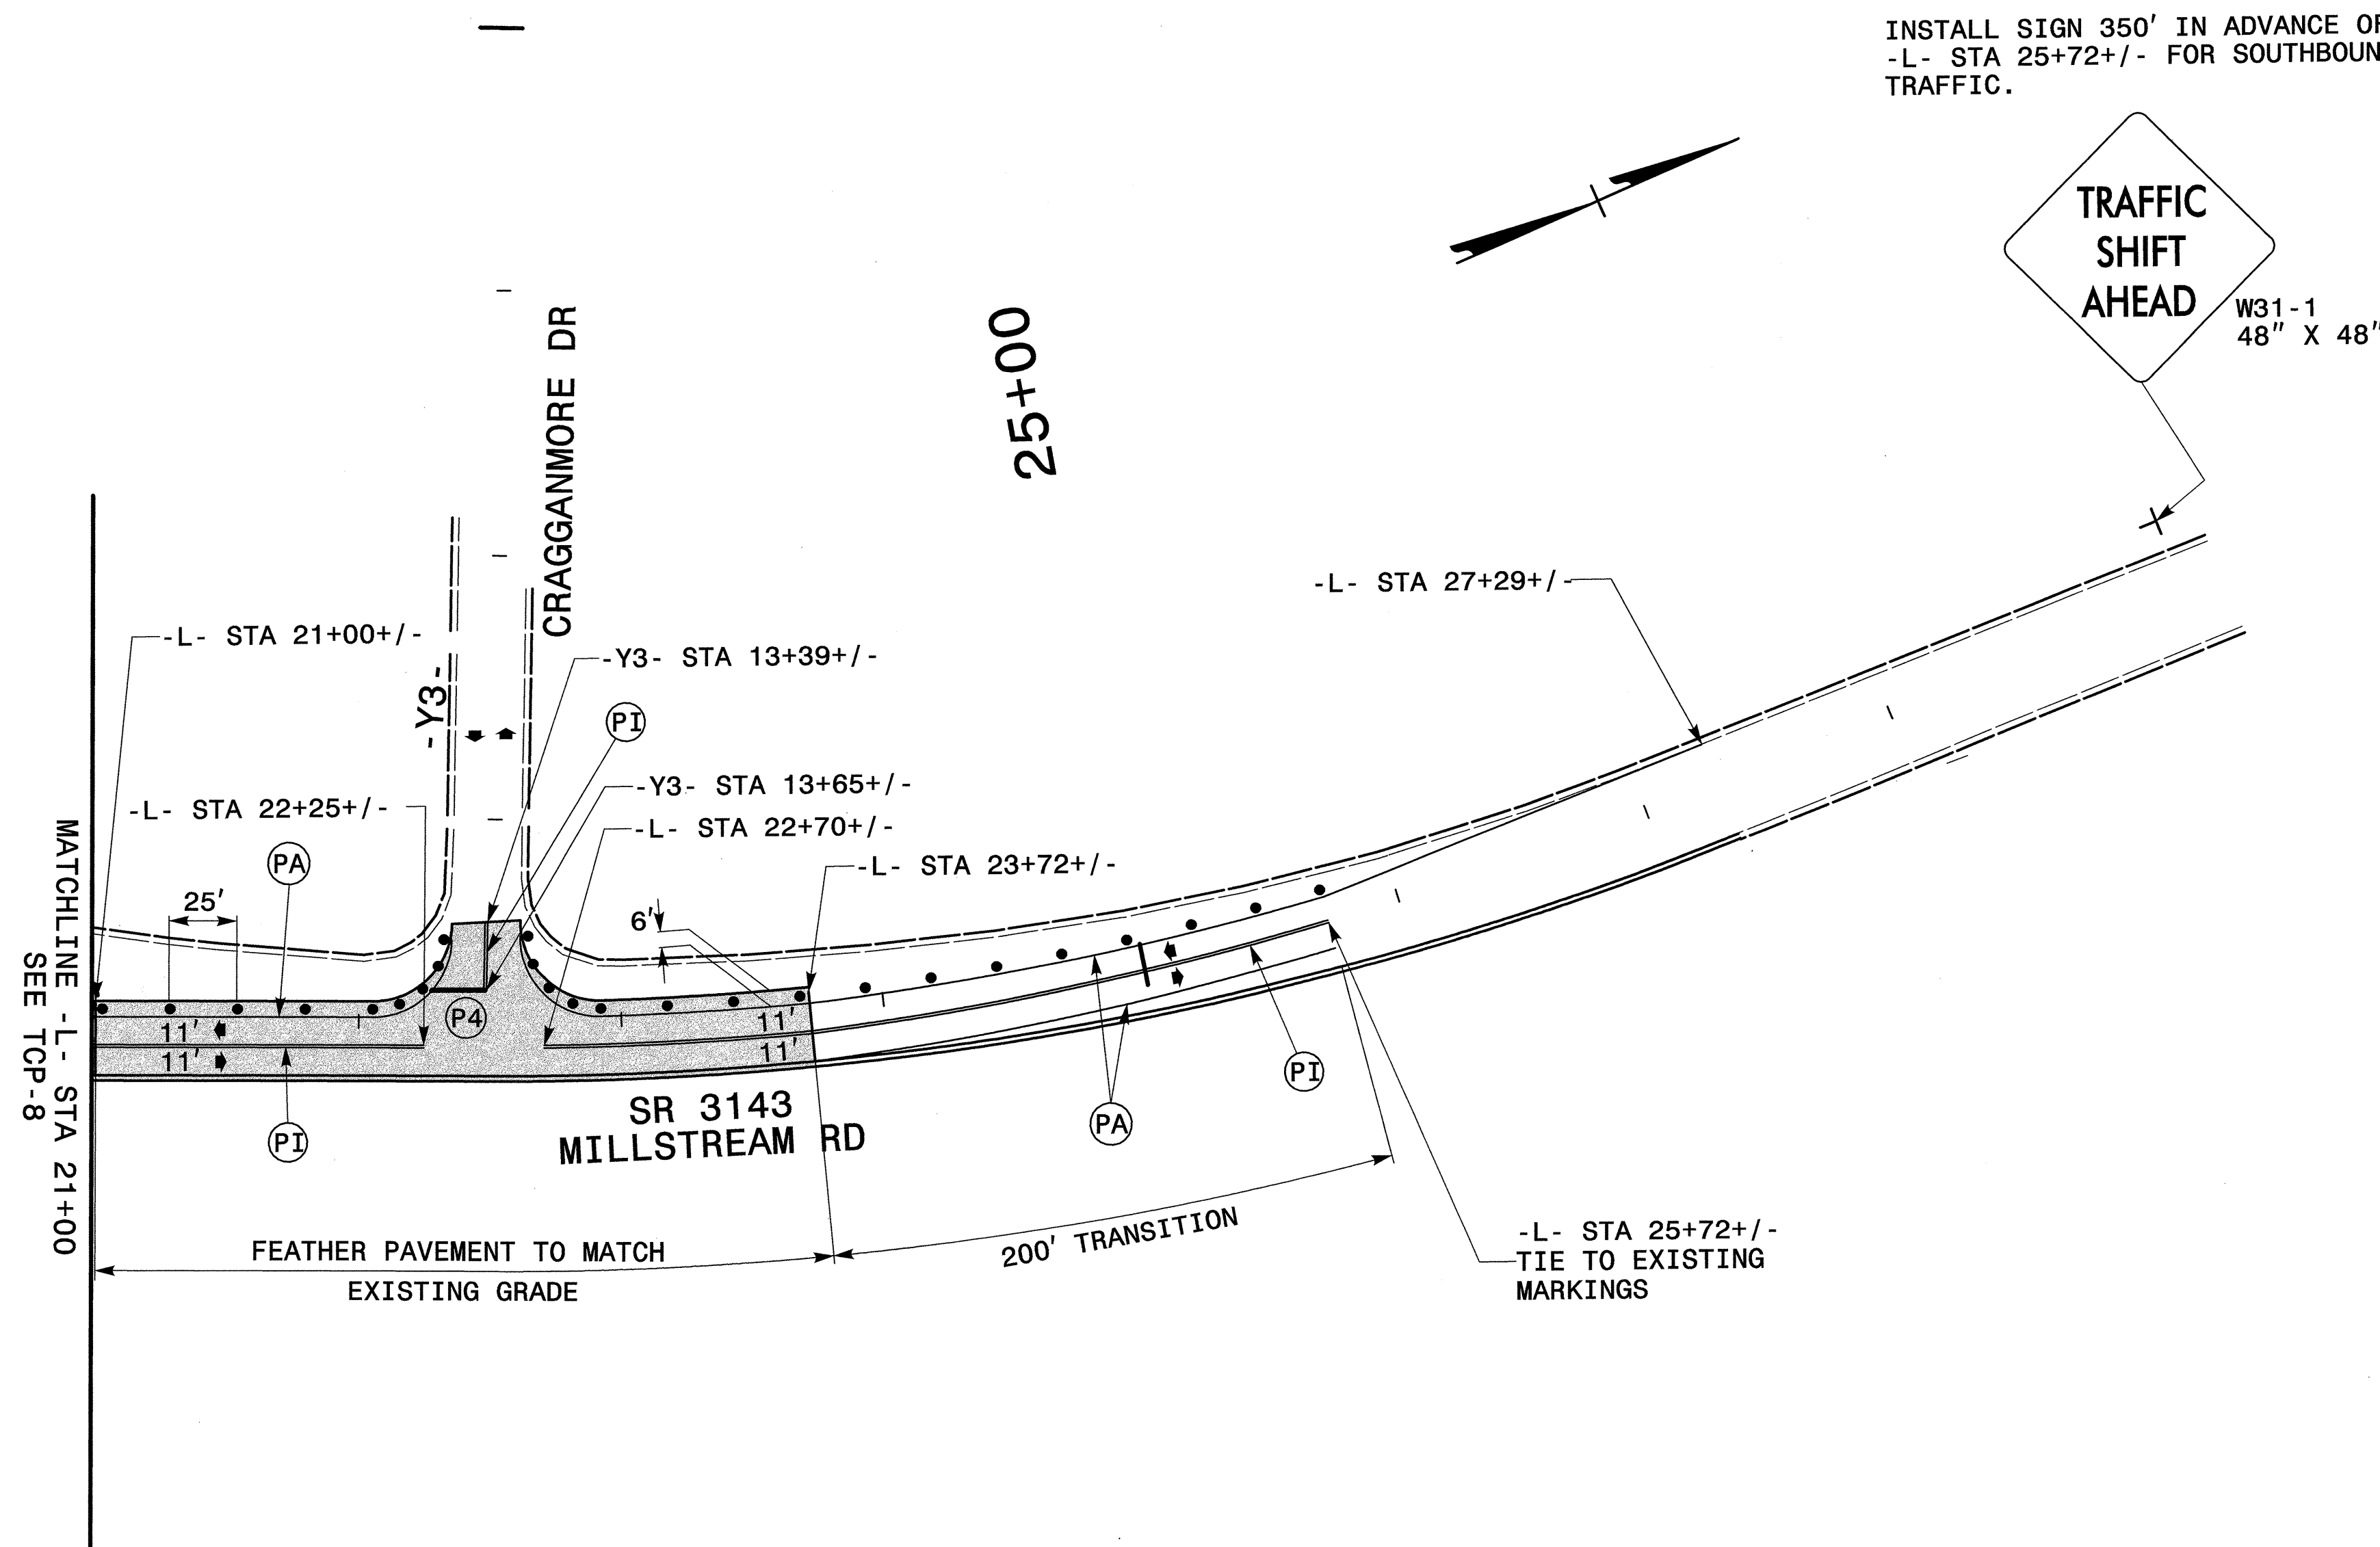

SEE TCP-1 FOR PAVEMENT MARKING SCHEDULE.

STATE FORCES WILL INSTALL PERMANENT SIGNING PRIOR TO SHIFTING TRAFFIC ONTO PROPOSED ALIGNMENT.

		PHASE II - STEPS 4 AND 5									
SCALE:	NONE		REVISIONS <table border="1"> <tr><td> </td><td> </td></tr> <tr><td> </td><td> </td></tr> <tr><td> </td><td> </td></tr> <tr><td> </td><td> </td></tr> </table>								
DATE:	FEB 2004										
DWG. BY:	MGH										
DESIGN BY:	KWB										
REVIEWED BY:	MHS	CADD FILE 02/03/2004									