

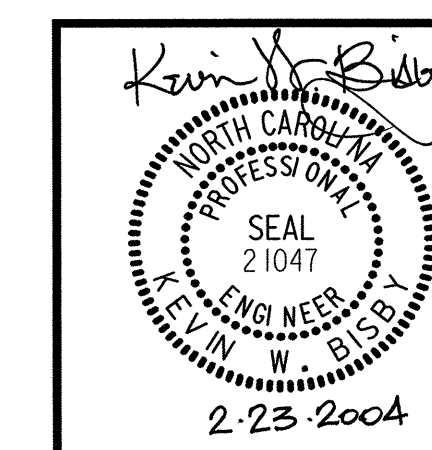
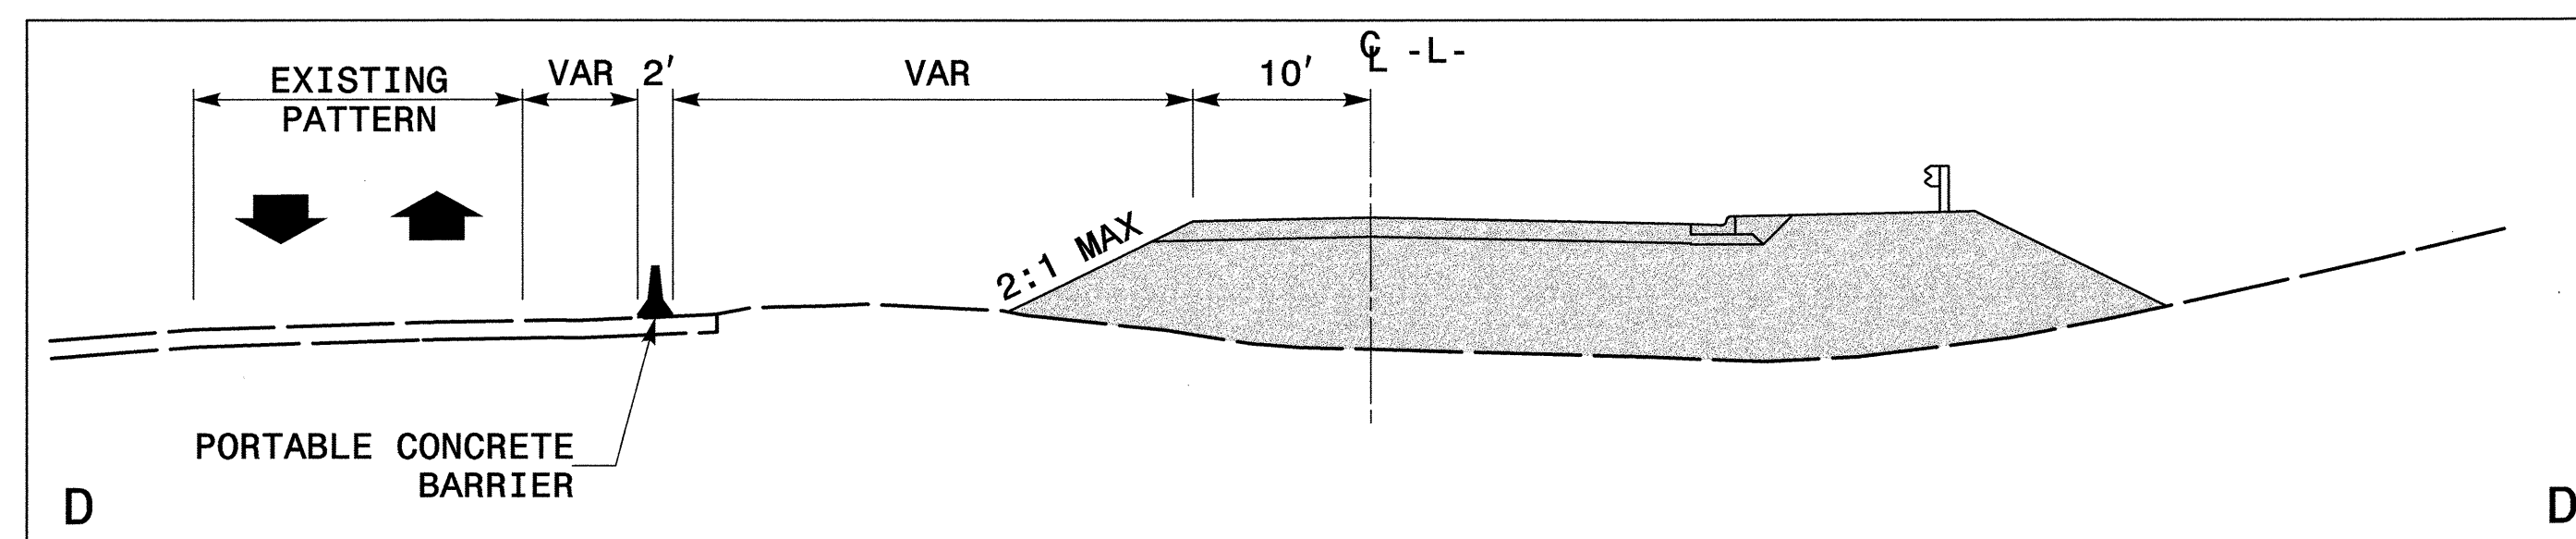
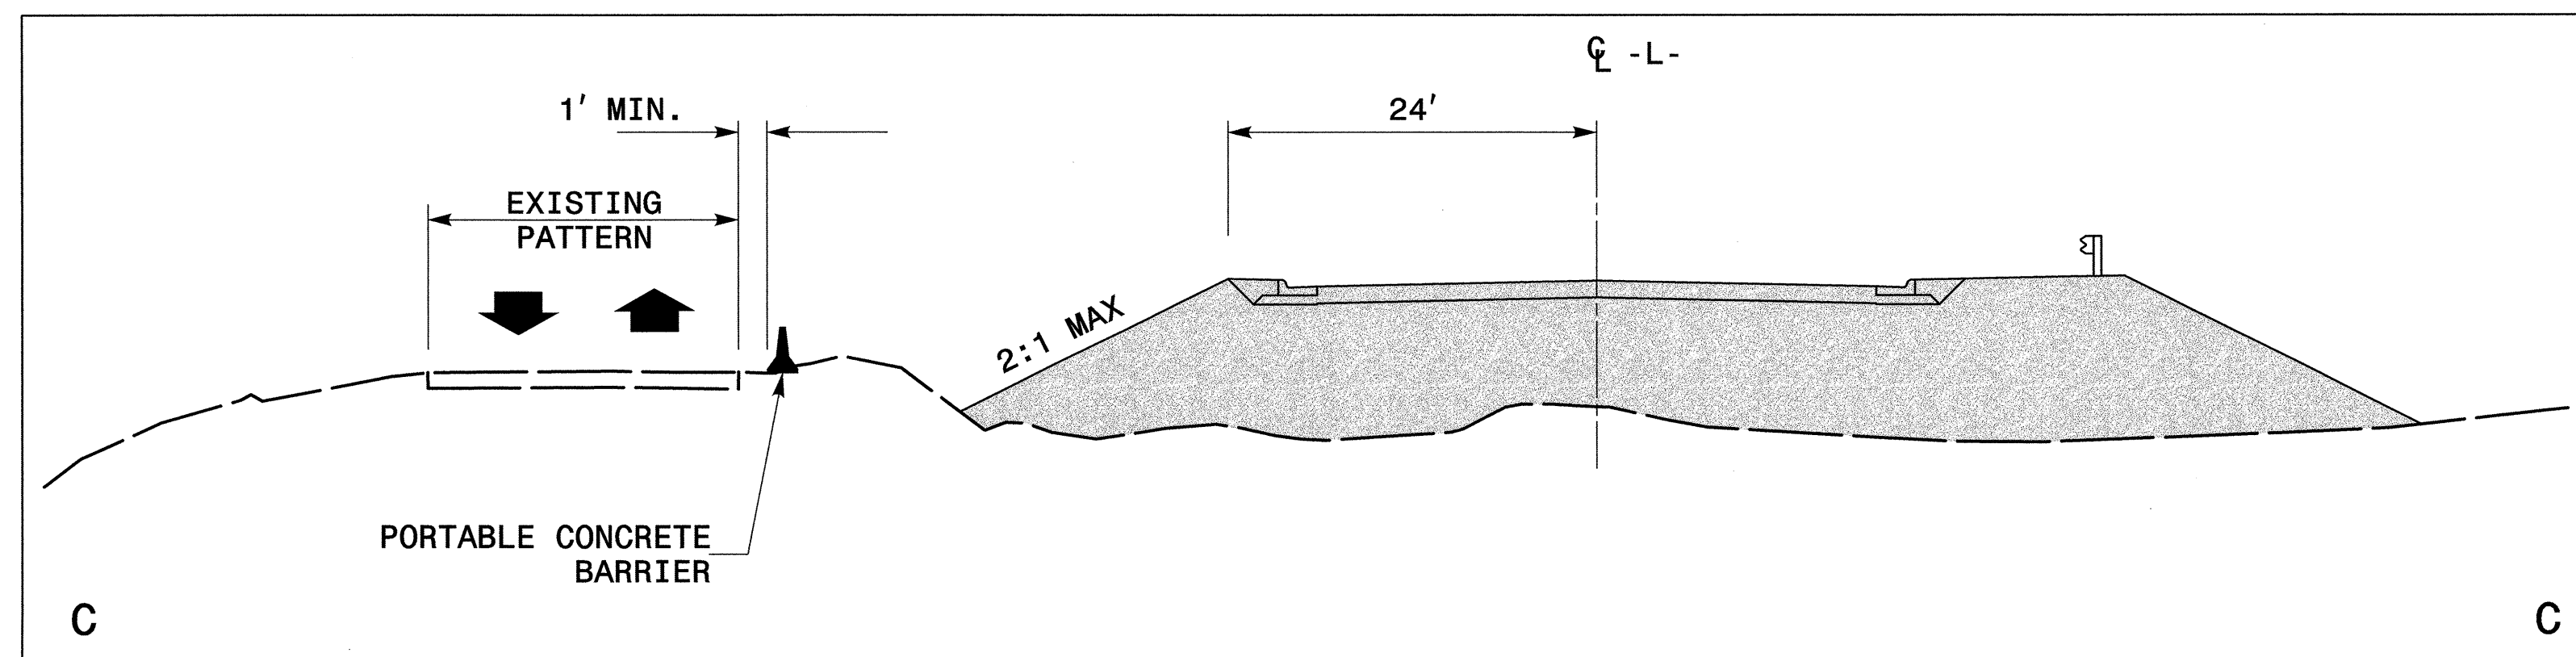
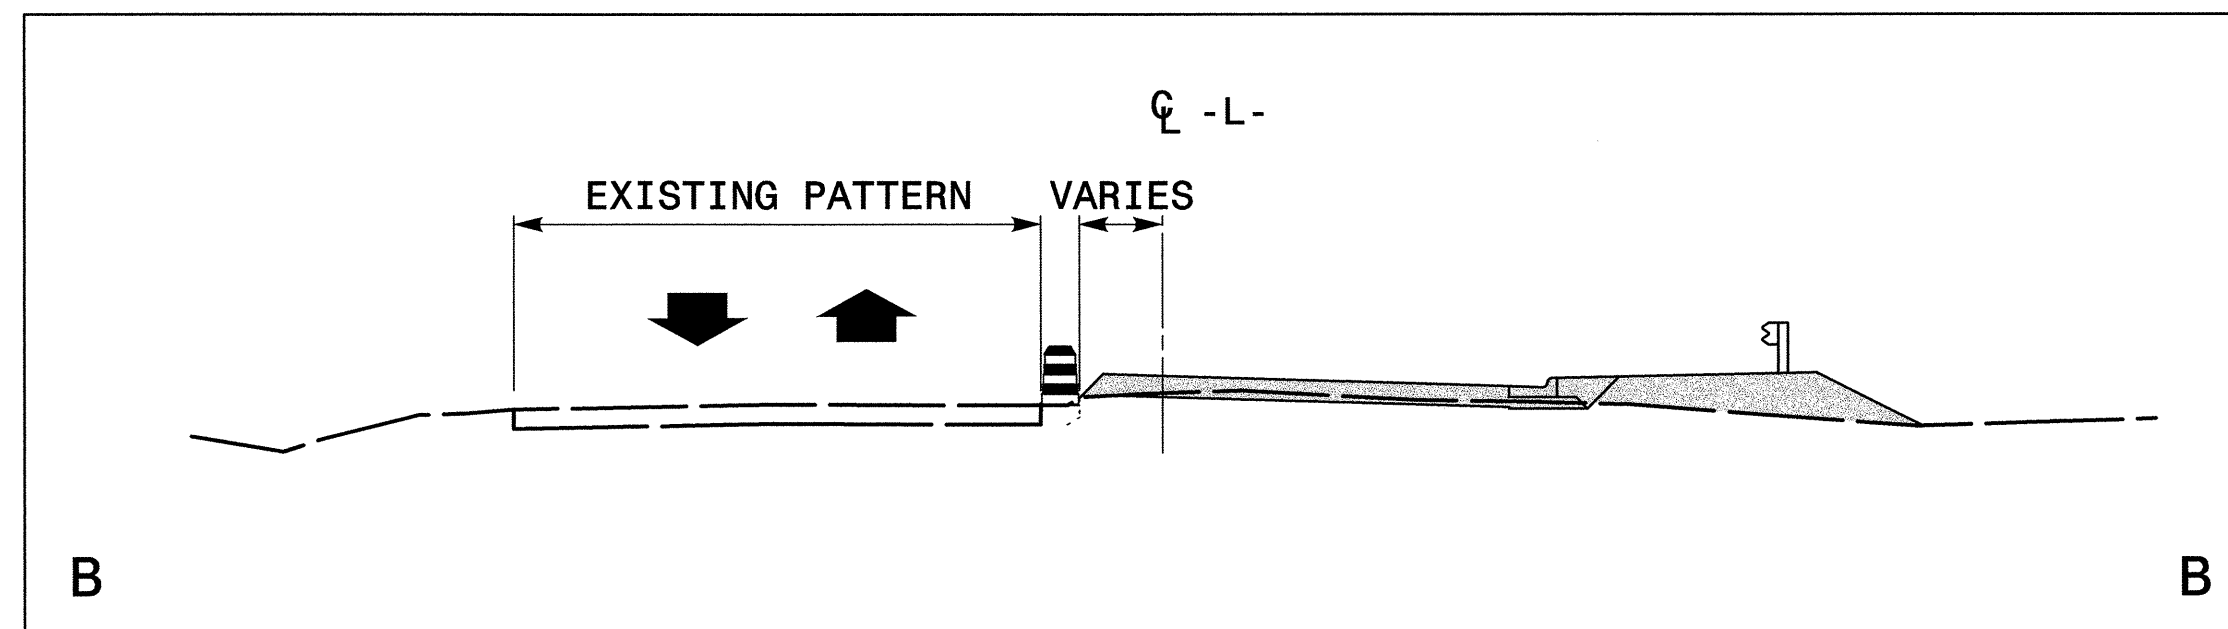


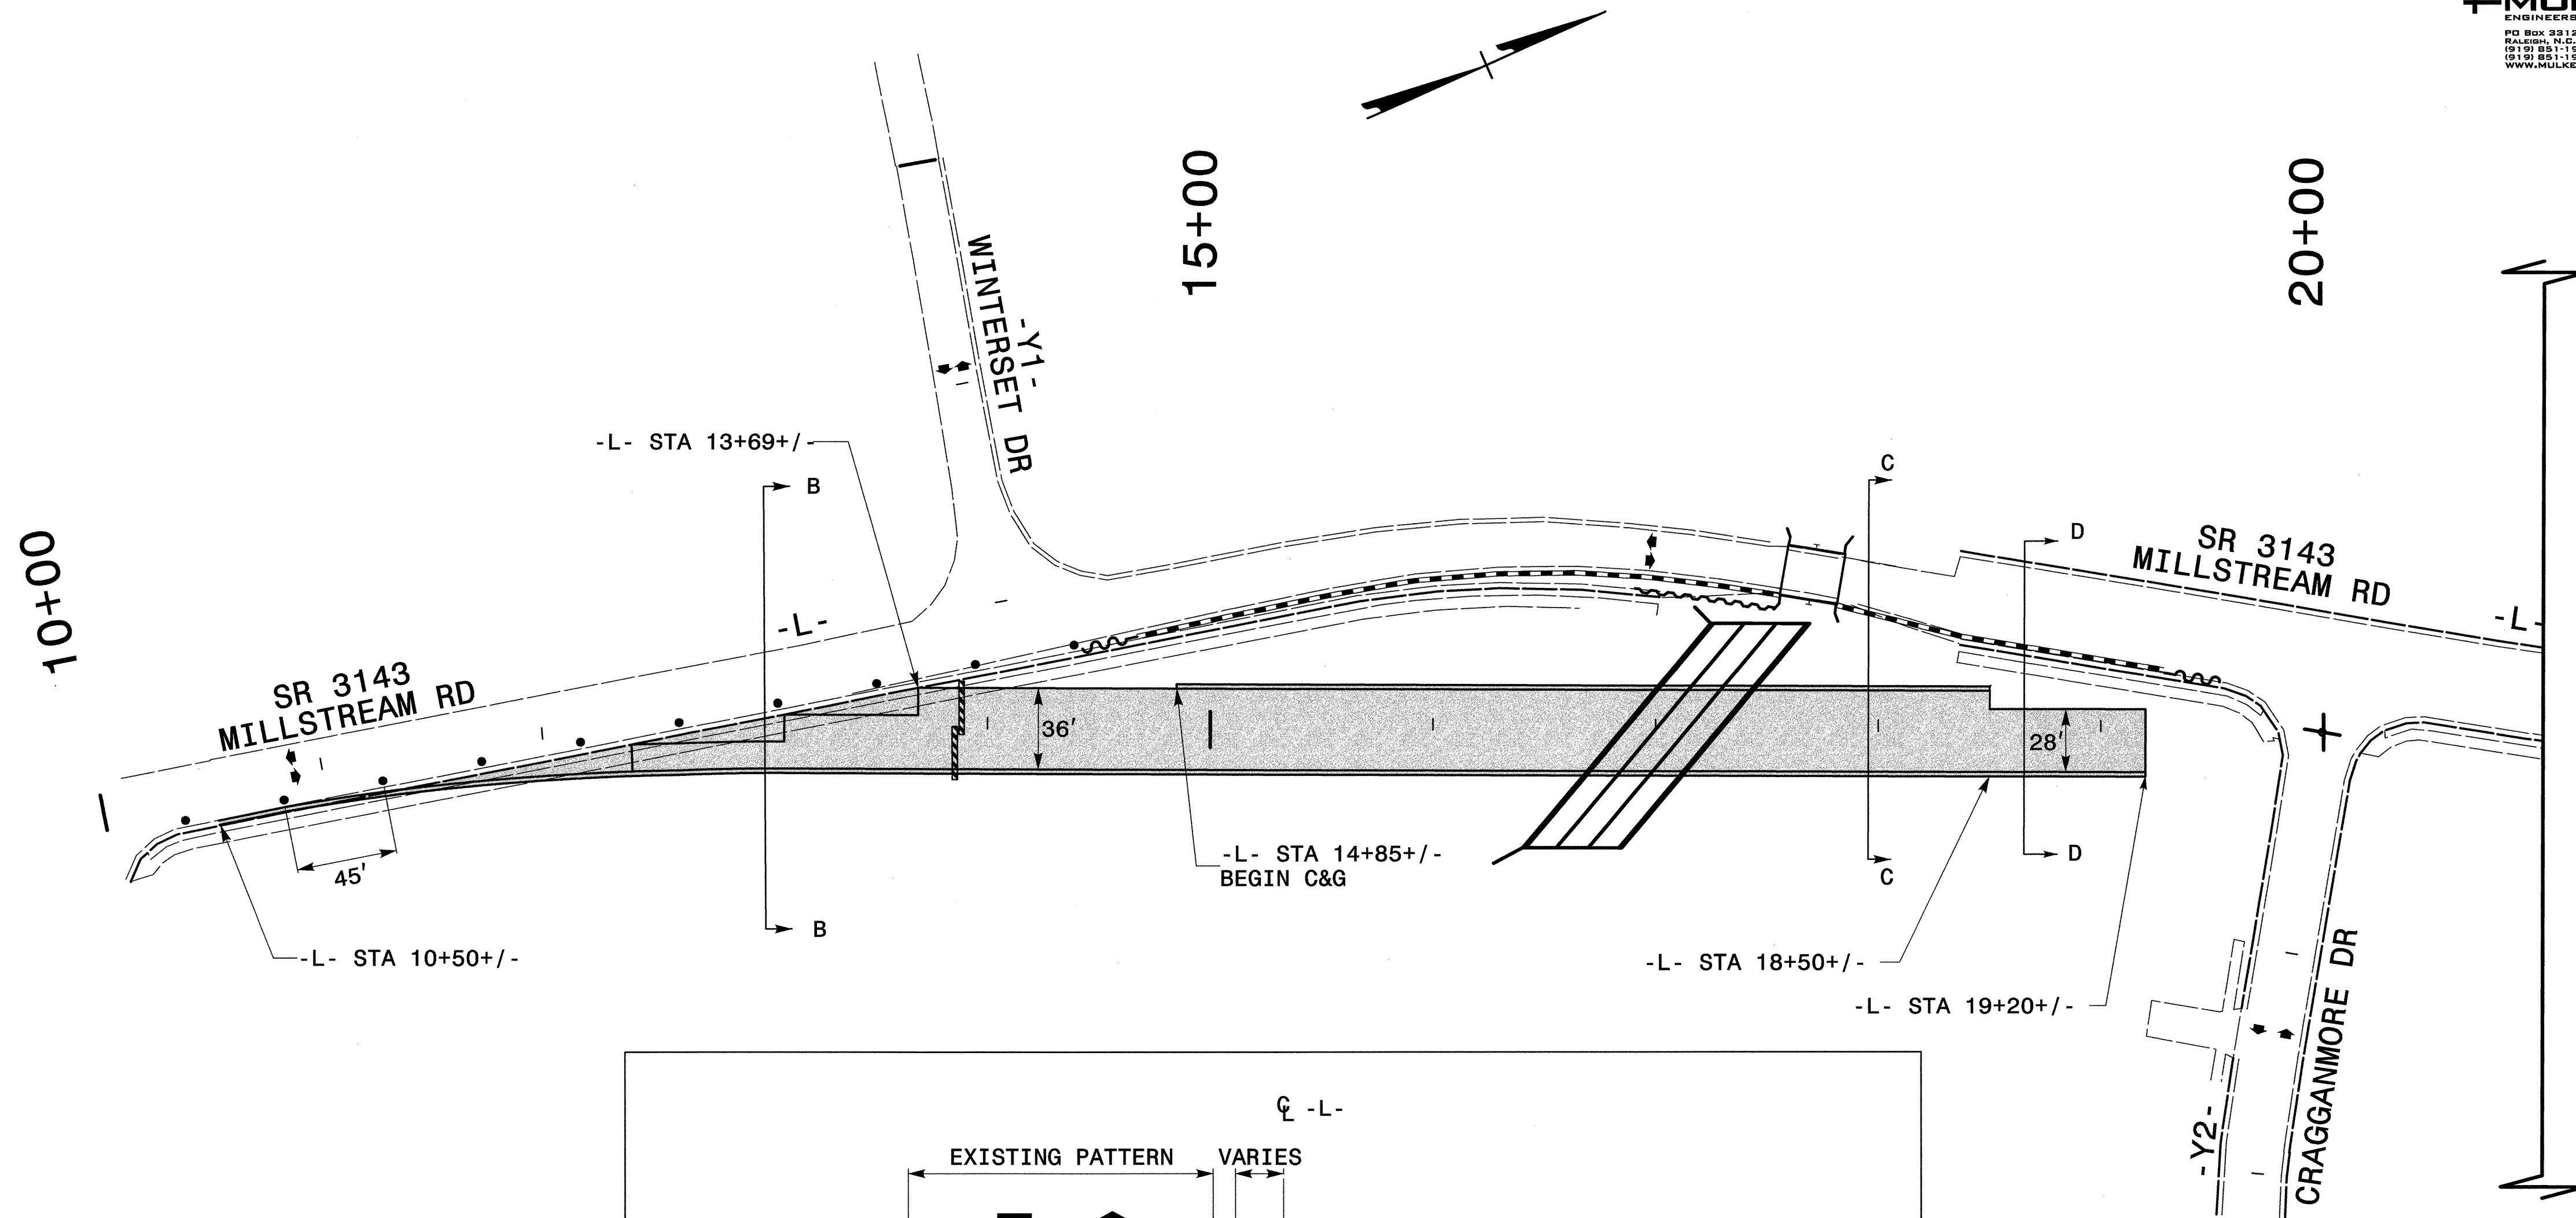

**PHASE I - STEP 6**

SCALE: NONE  
DATE: FEB 2004  
DWG. BY: MGH  
DESIGN BY: KWB  
REVIEWED BY: MHS

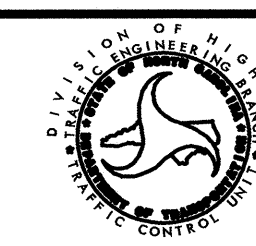

| REVISIONS |  |
|-----------|--|
|           |  |
|           |  |
|           |  |