
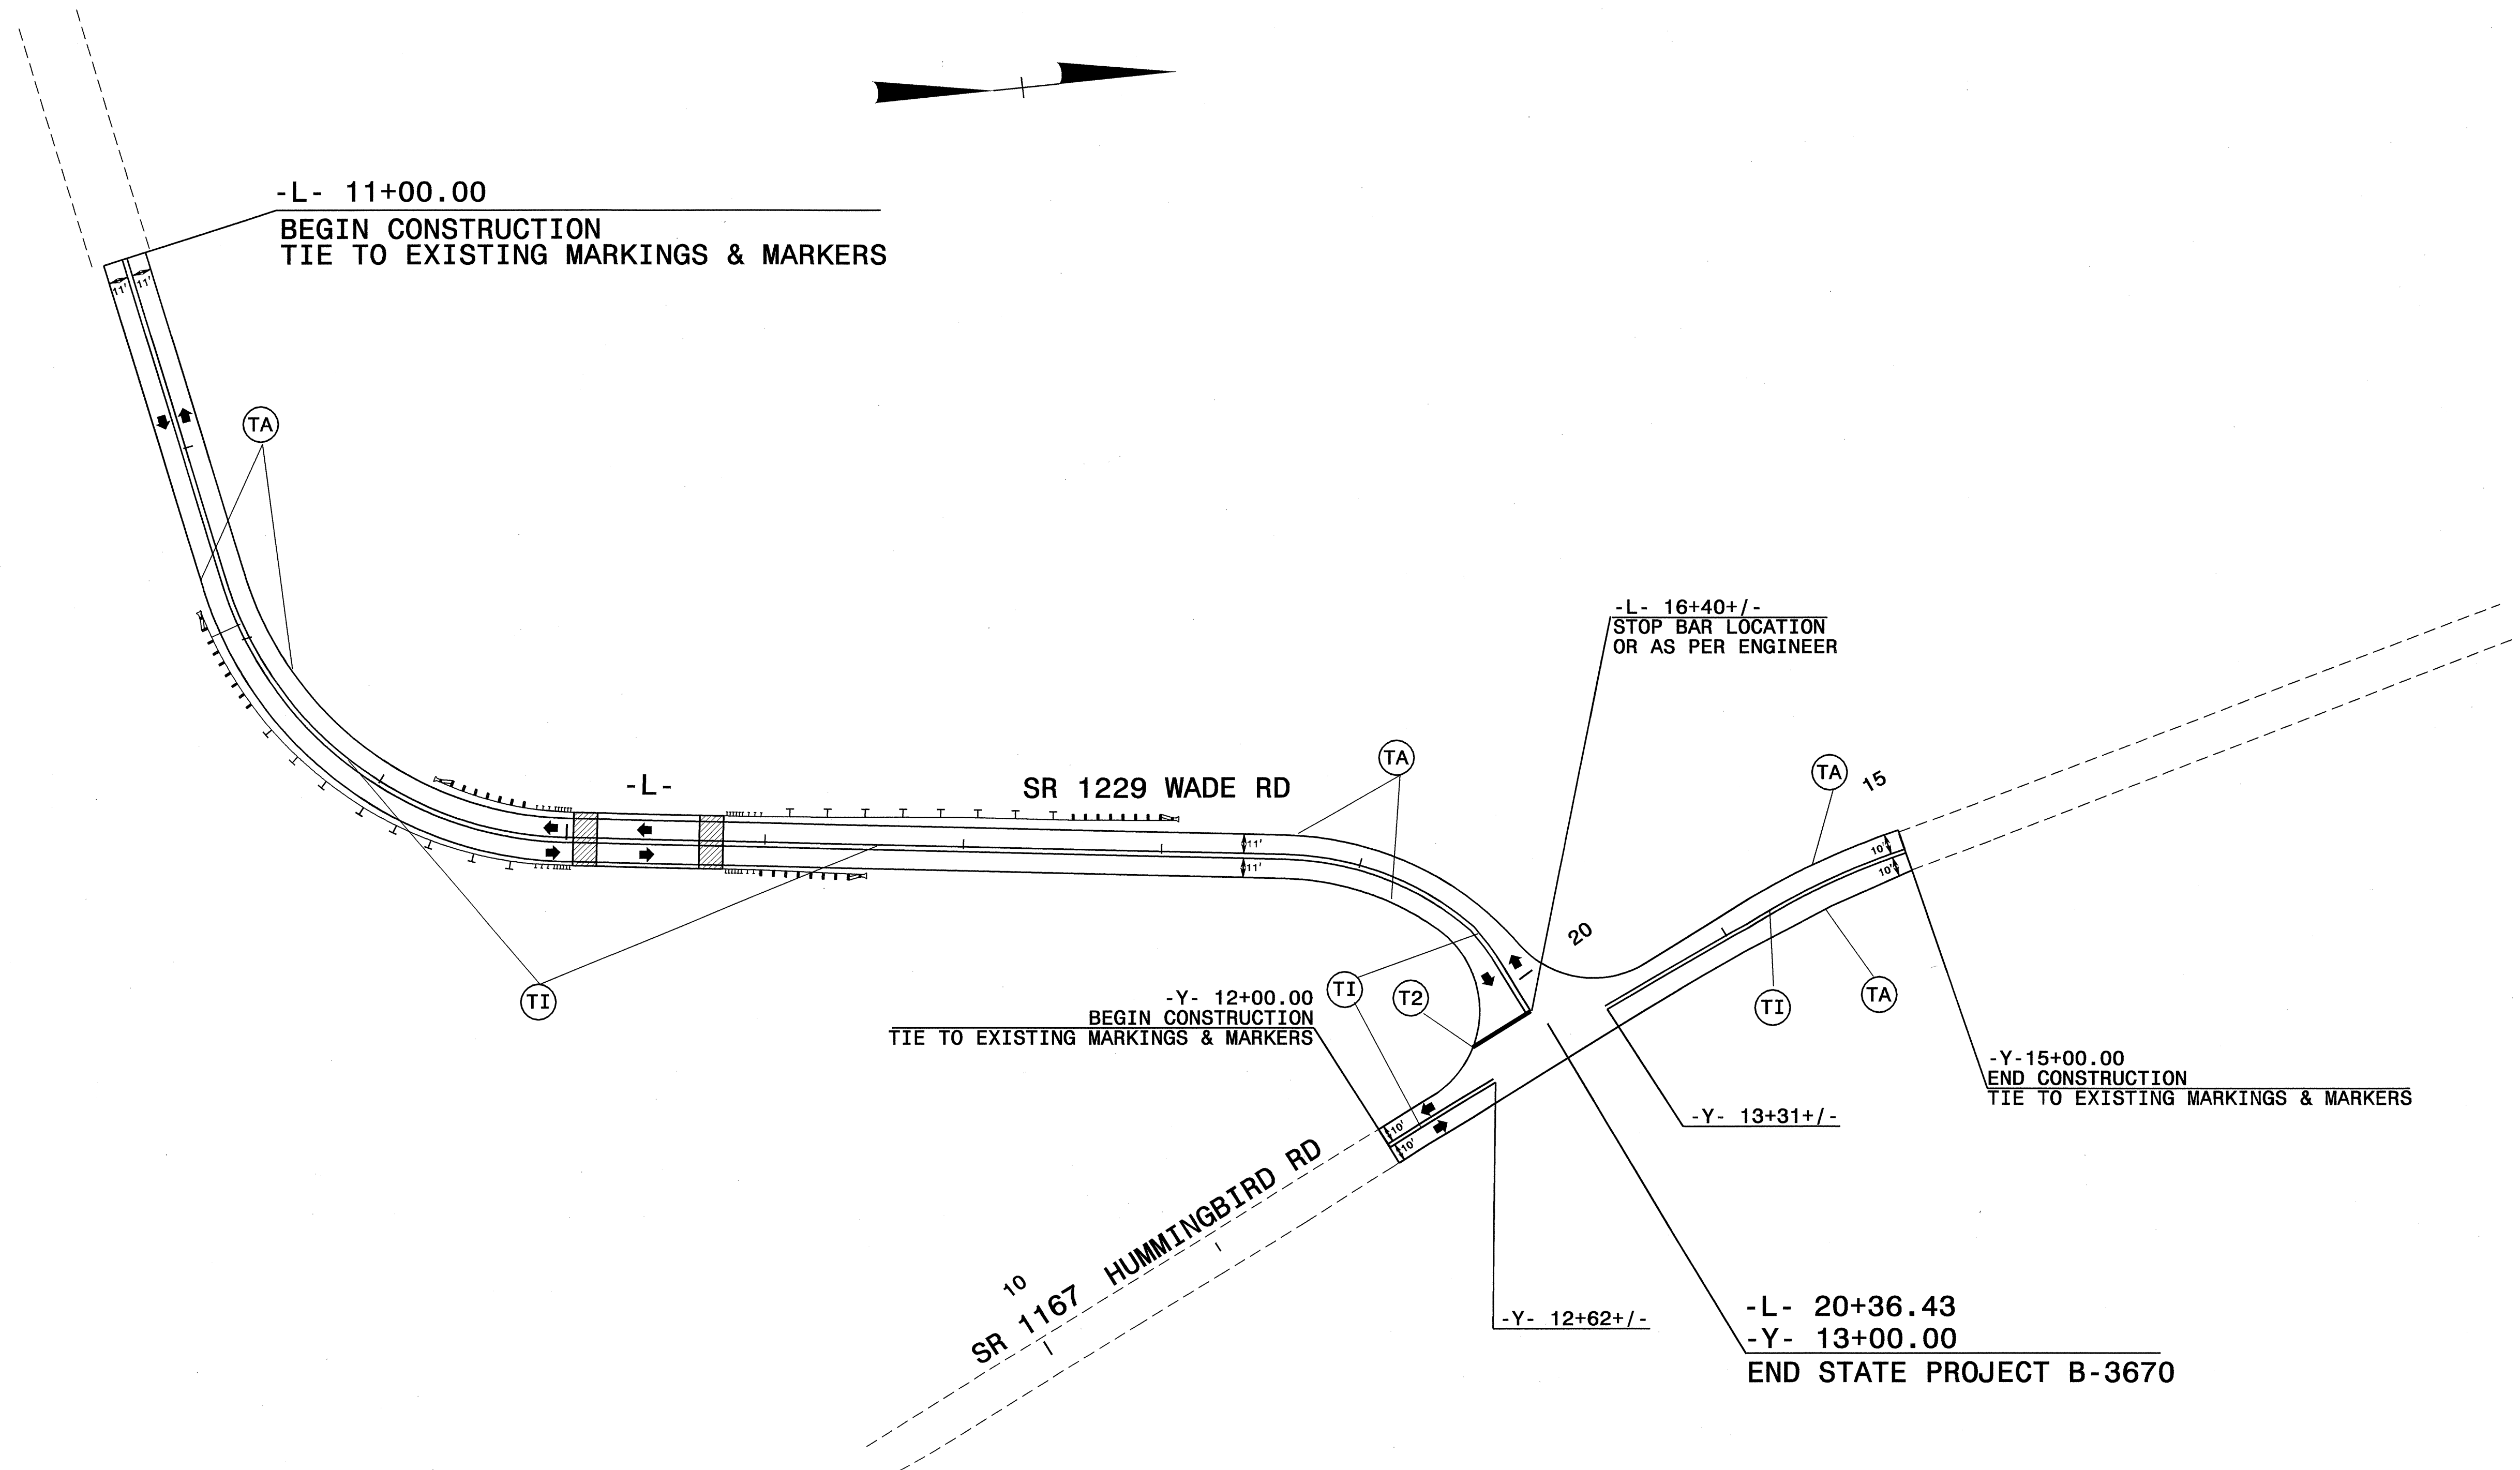


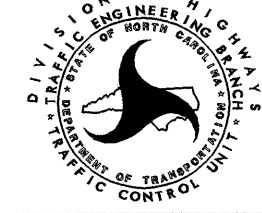

13-NOV-2003 15:46
H:\TCP\B3670\CP\abr.sgn
group AT TETC92274

APPROVED: <u>MJH</u> DATE: <u>11/24/03</u>	FINAL PAVEMENT MARKING PLAN	
	SCALE: NONE	
	DATE: 9/29/03	
	DWG. BY: ABR	
	DESIGN BY: ABR	
REVIEWED BY: MJH		
		REVISIONS