



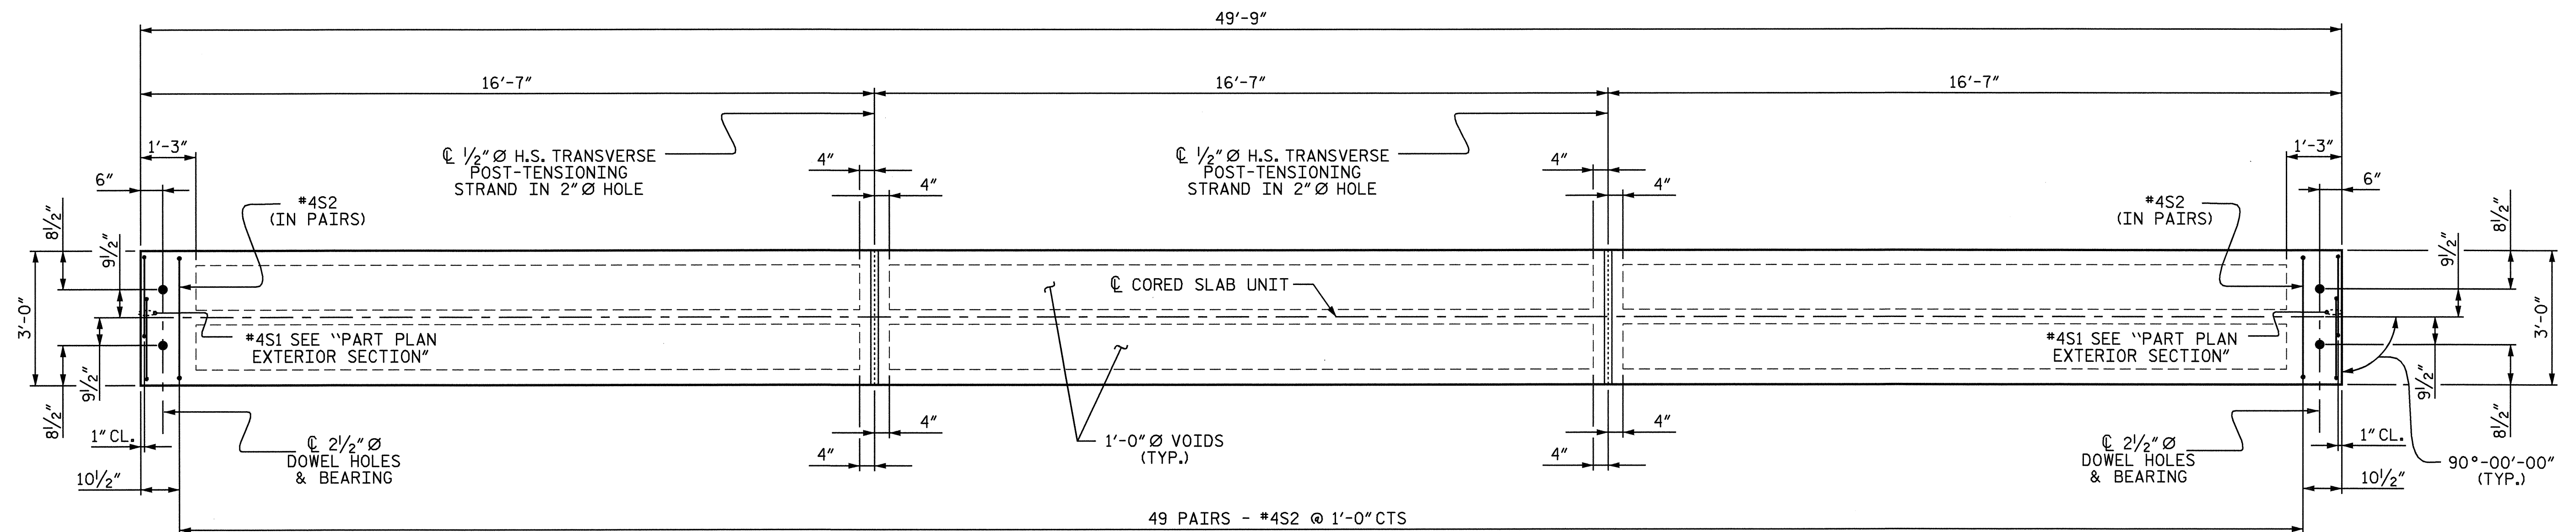


PLAN OF INTERIOR CORED SLAB UNIT

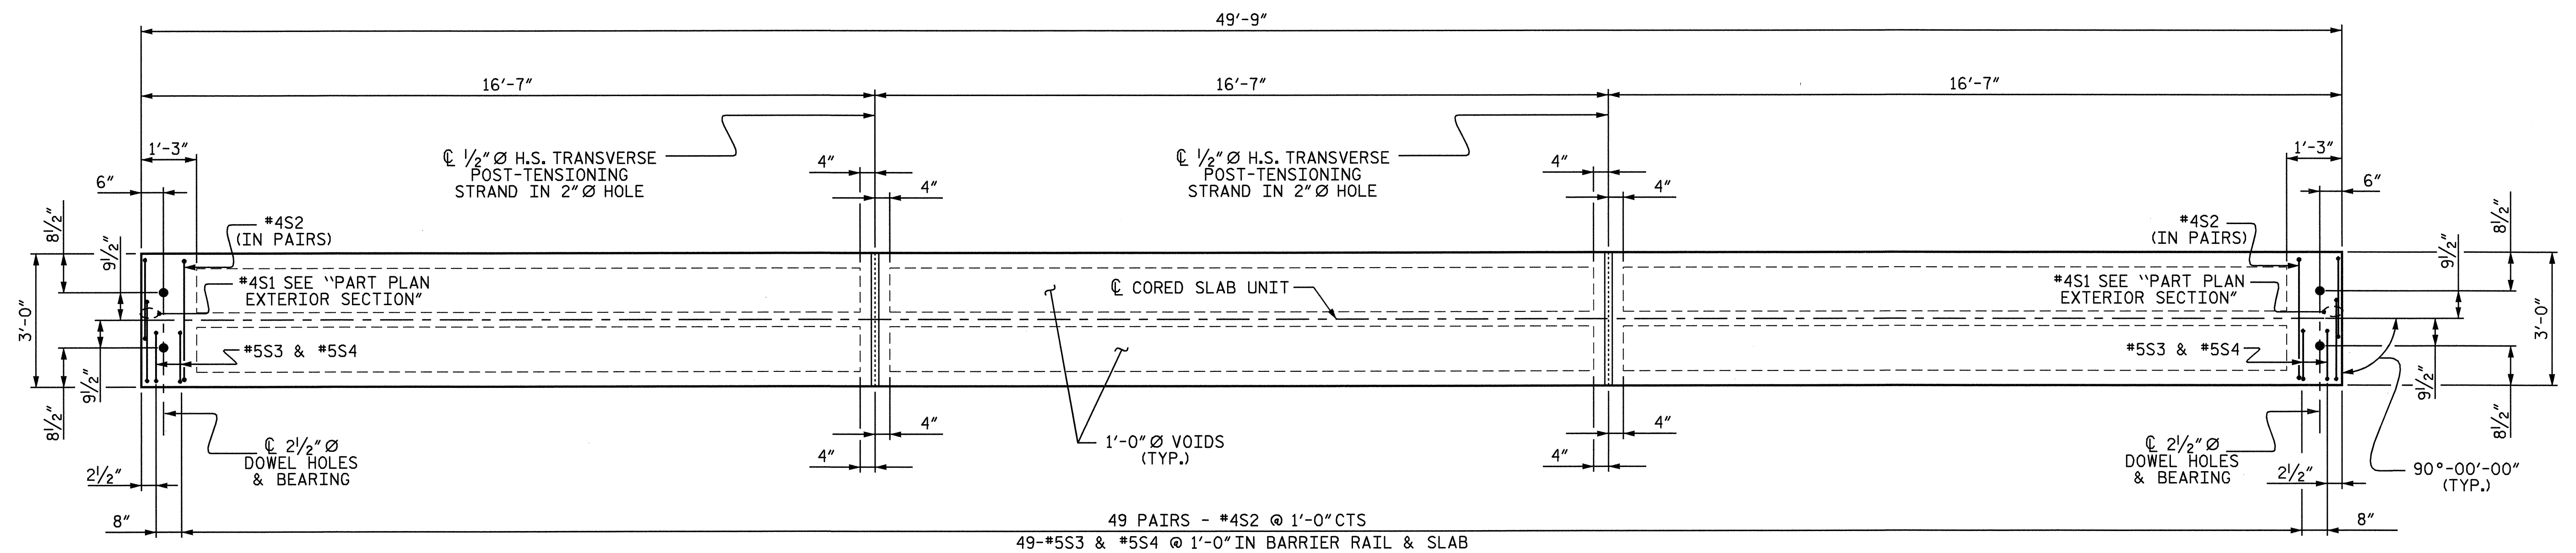

PLAN OF EXTERIOR CORED SLAB UNIT

PROJECT NO. B-3670
JOHNSTON COUNTY
STATION: 15+41.00 -L-

SHEET 3 OF 4

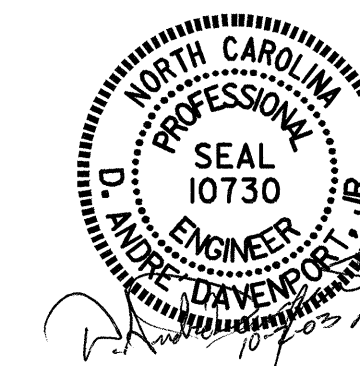

STATE OF NORTH CAROLINA
DEPARTMENT OF TRANSPORTATION
RALEIGH
3'-0" X 1'-9"
PRESTRESSED CONCRETE
CORED SLAB UNIT

DRAWN BY: D. G. ELY DATE: 1-03
CHECKED BY: H. T. BARBOUR DATE: 6-03

REVISIONS						SHEET NO.
NO.	BY:	DATE:	NO.	BY:	DATE:	
1			3			S-6
2			4			TOTAL SHEETS 17