



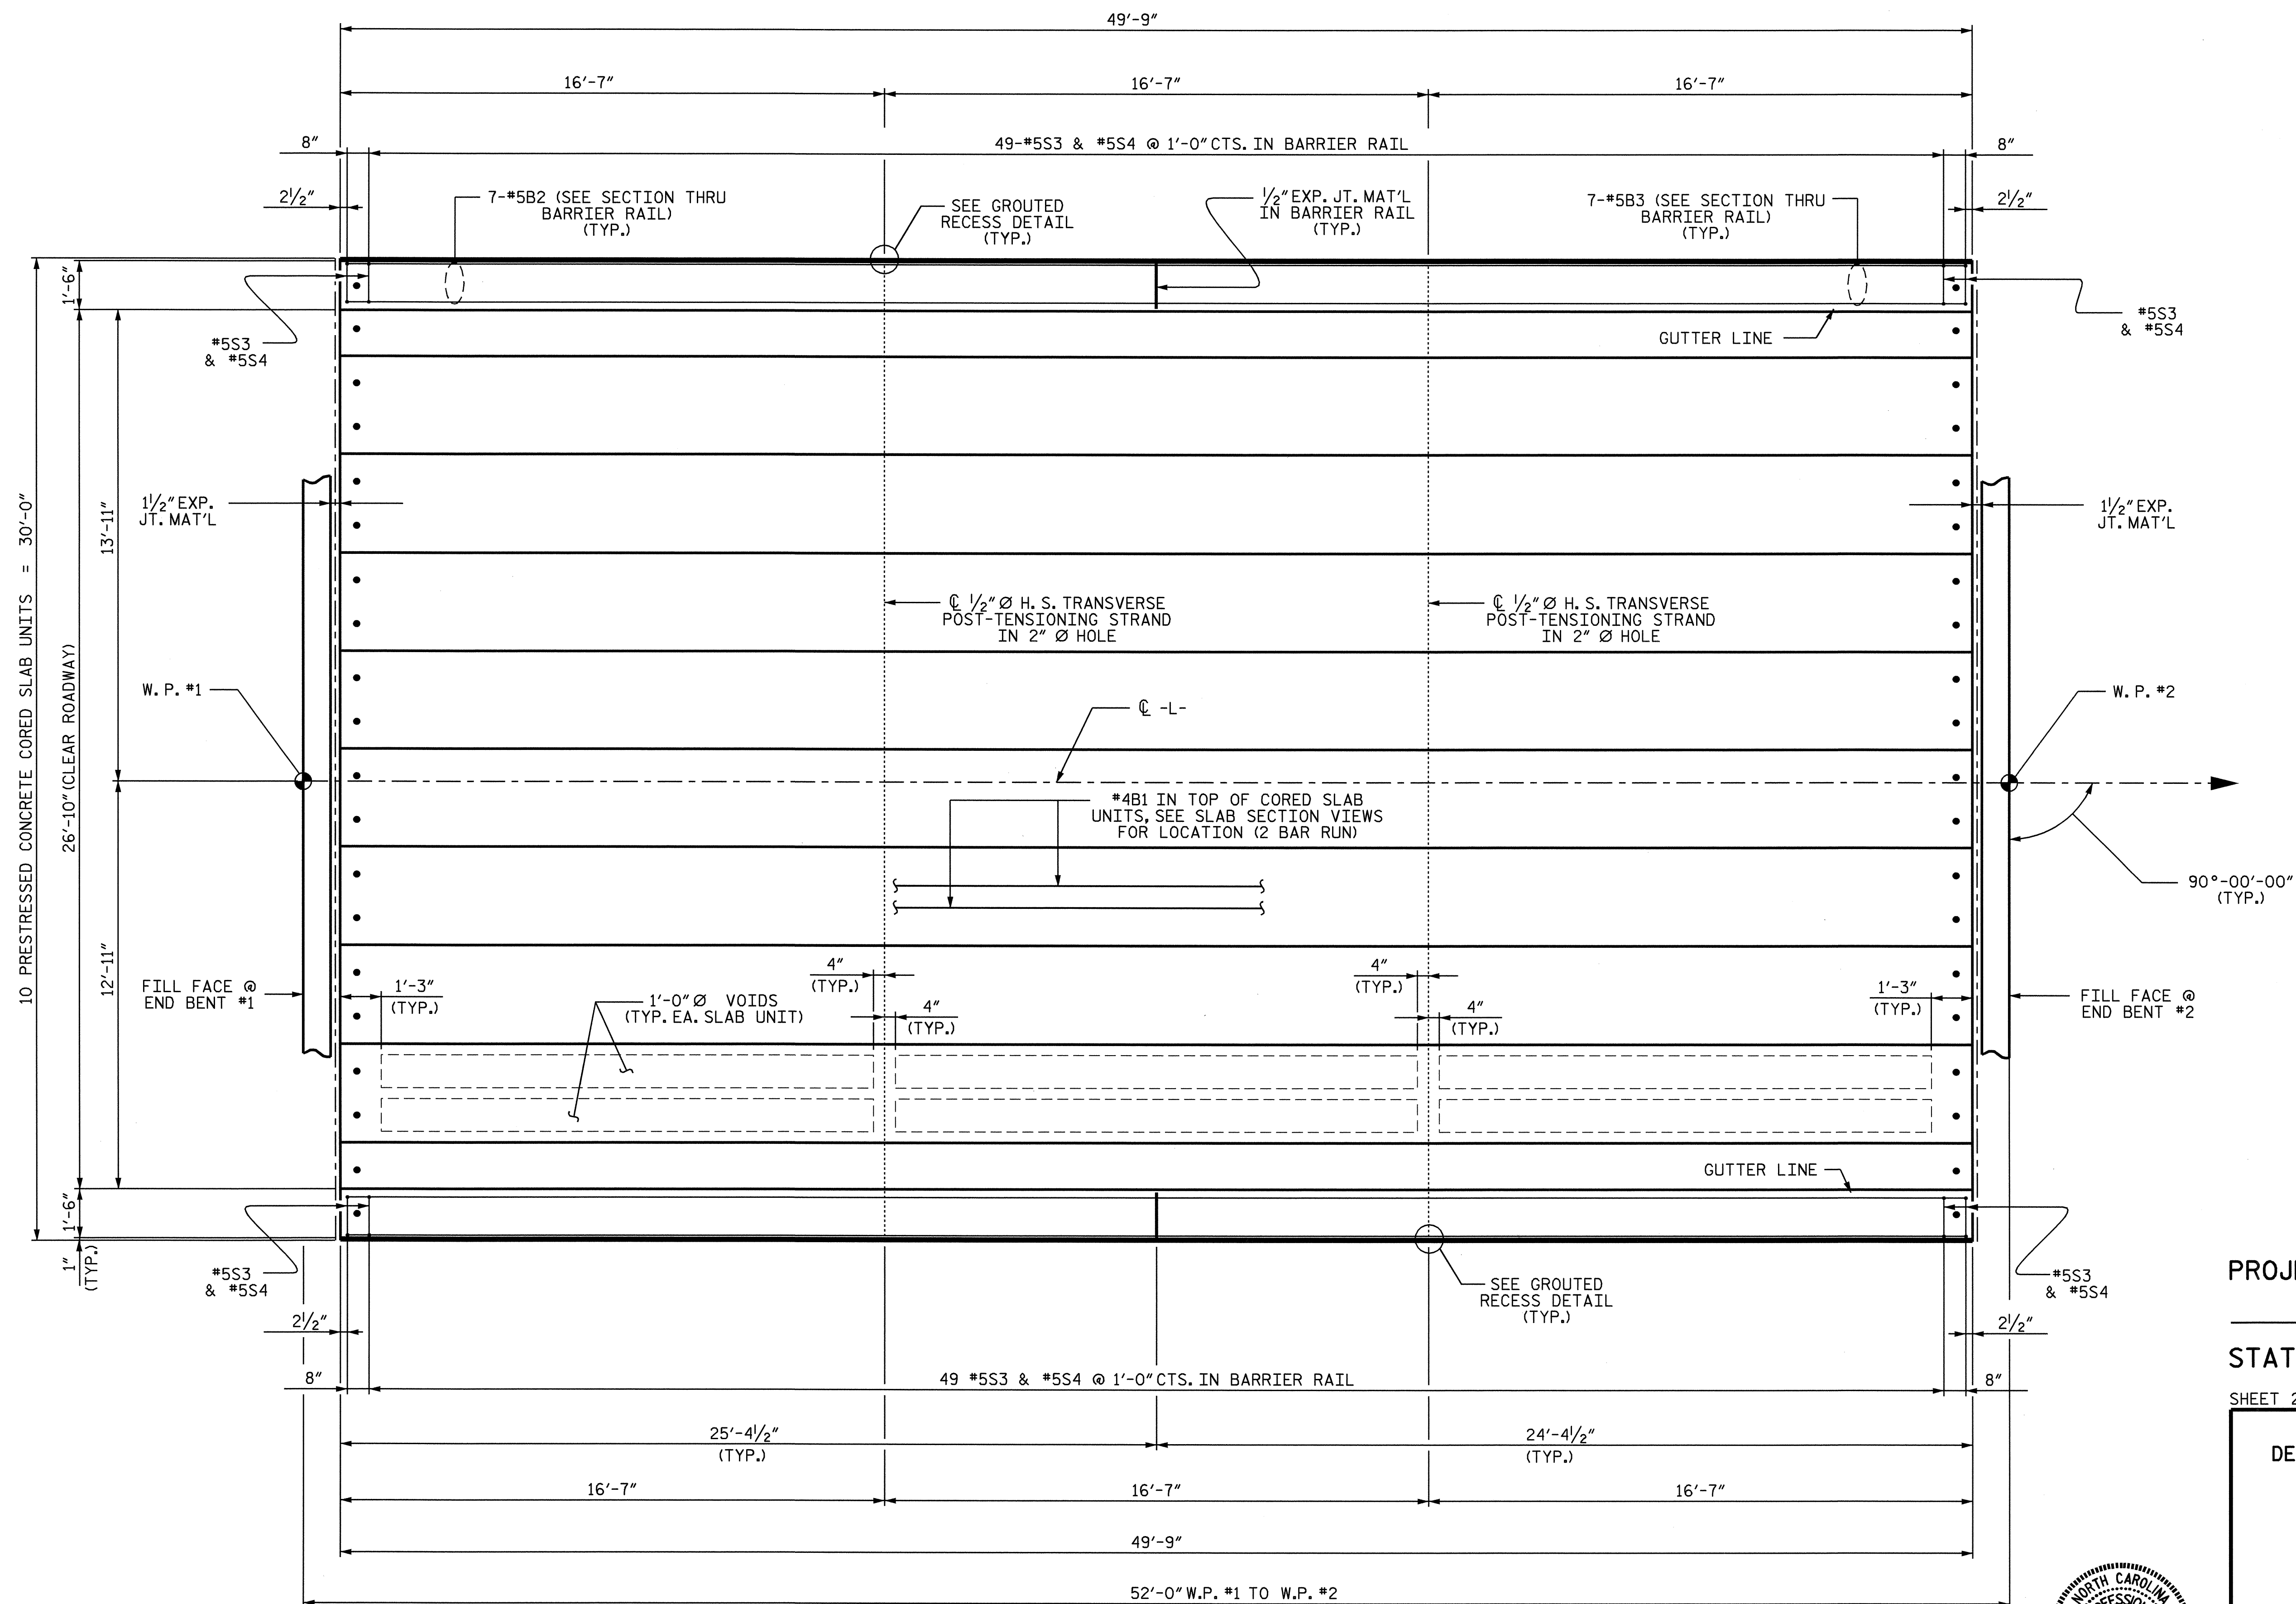

DRAWN BY : D. G. ELY/DAD DATE : 4-04
CHECKED BY : H. T. BARBOUR DATE : 6-03

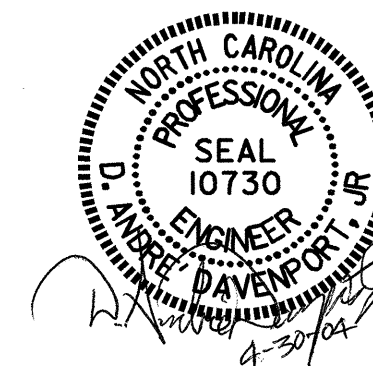

PROJECT NO. B-3670
JOHNSTON COUNTY
STATION: 15+41.00 -L-

SHEET 2 OF 4

STATE OF NORTH CAROLINA
DEPARTMENT OF TRANSPORTATION
RALEIGH

SUPERSTRUCTURE
PLAN OF SPAN A

REVISIONS						SHEET NO. S-5
NO.	BY:	DATE:	NO.	BY:	DATE:	
1			3			TOTAL SHEETS 17
2			4			