


5/28/99


-L- SR 1229
(WADE ROAD)

PROJECT REFERENCE NO. B-3670		SHEET NO. 5
ROADWAY DESIGN ENGINEER NORTH CAROLINA PROFESSIONAL SEAL 24912 KEVIN E. MOORE	HYDRAULICS ENGINEER NORTH CAROLINA PROFESSIONAL SEAL 023767 GRANT GINN	
8-17-04		8-17-04

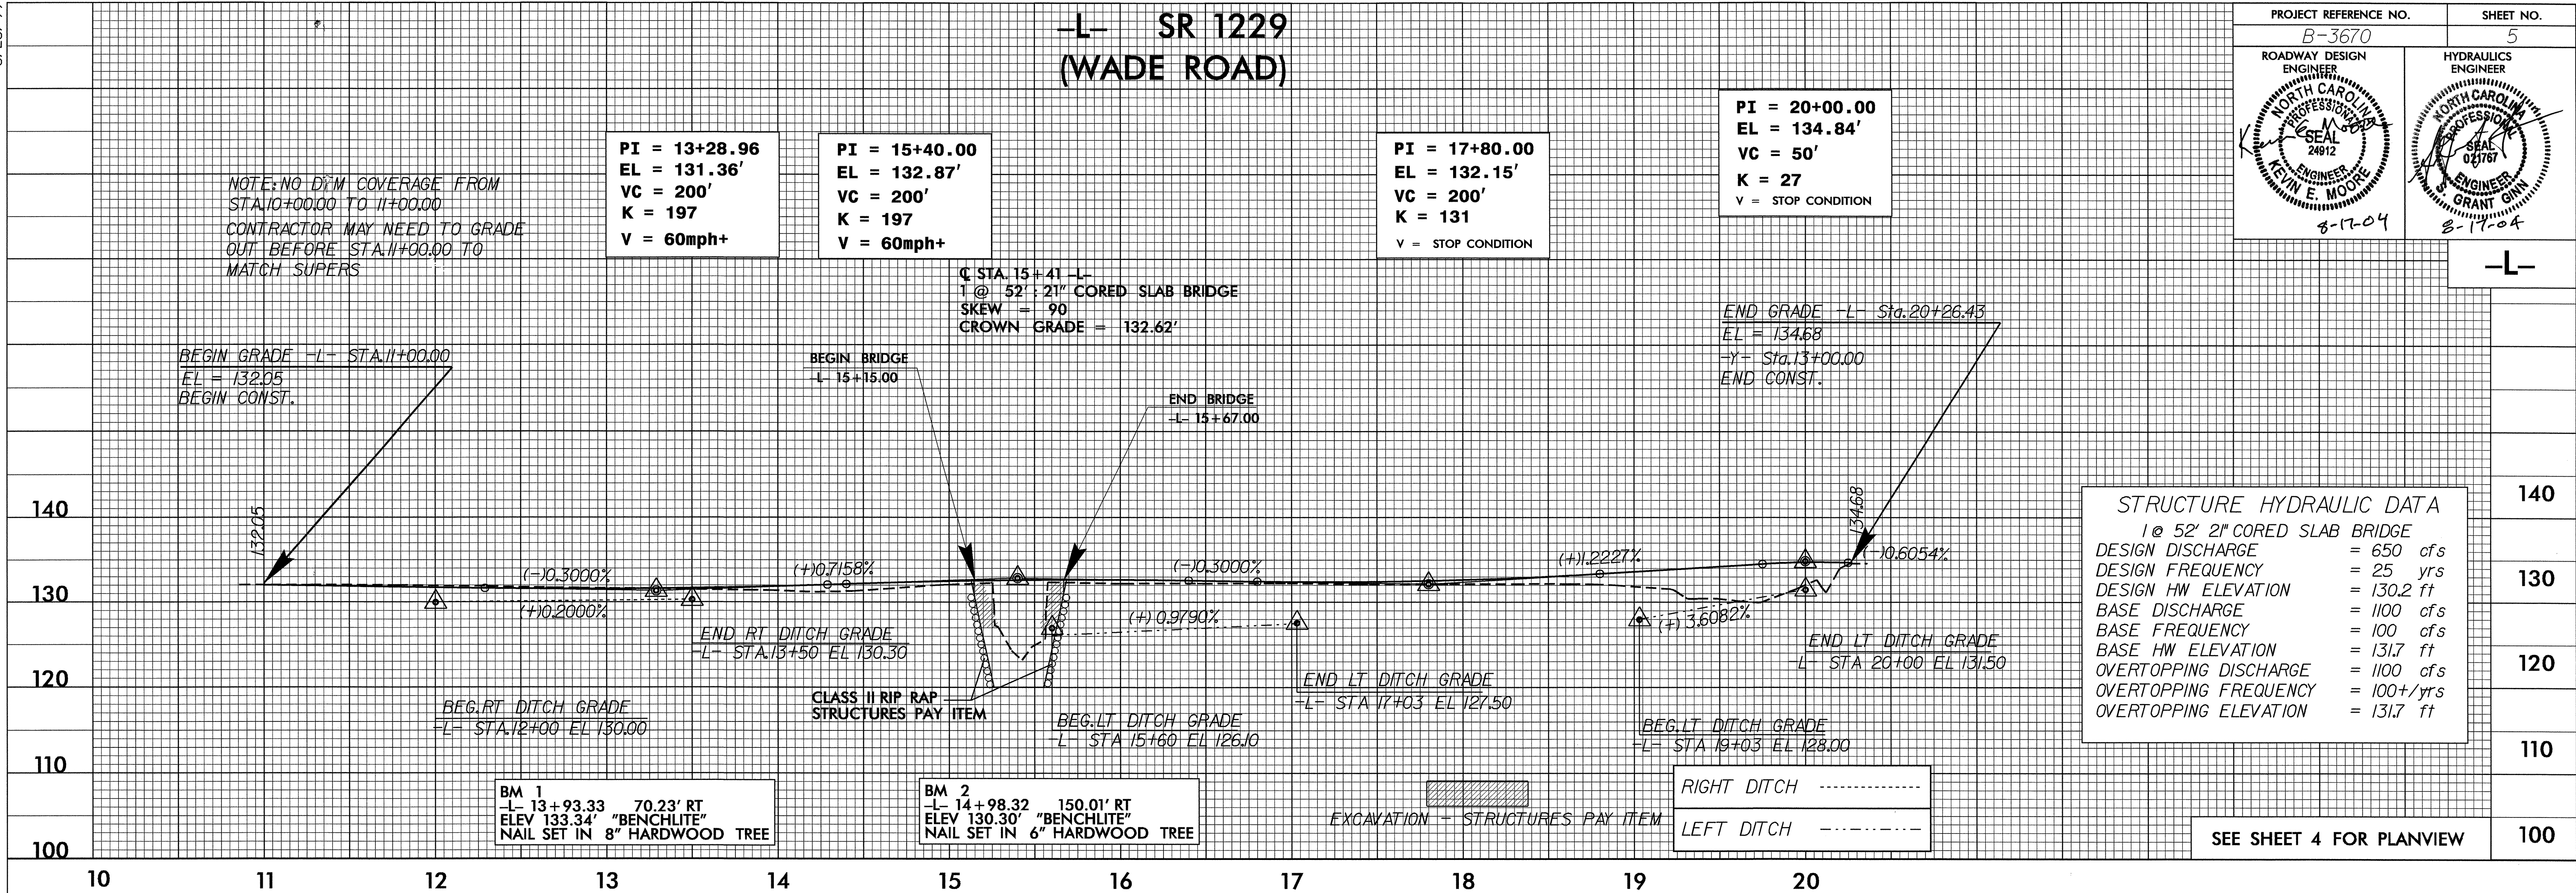

-DETOUR-

-Y- SR 1167
(HUMMINGBIRD ROAD)

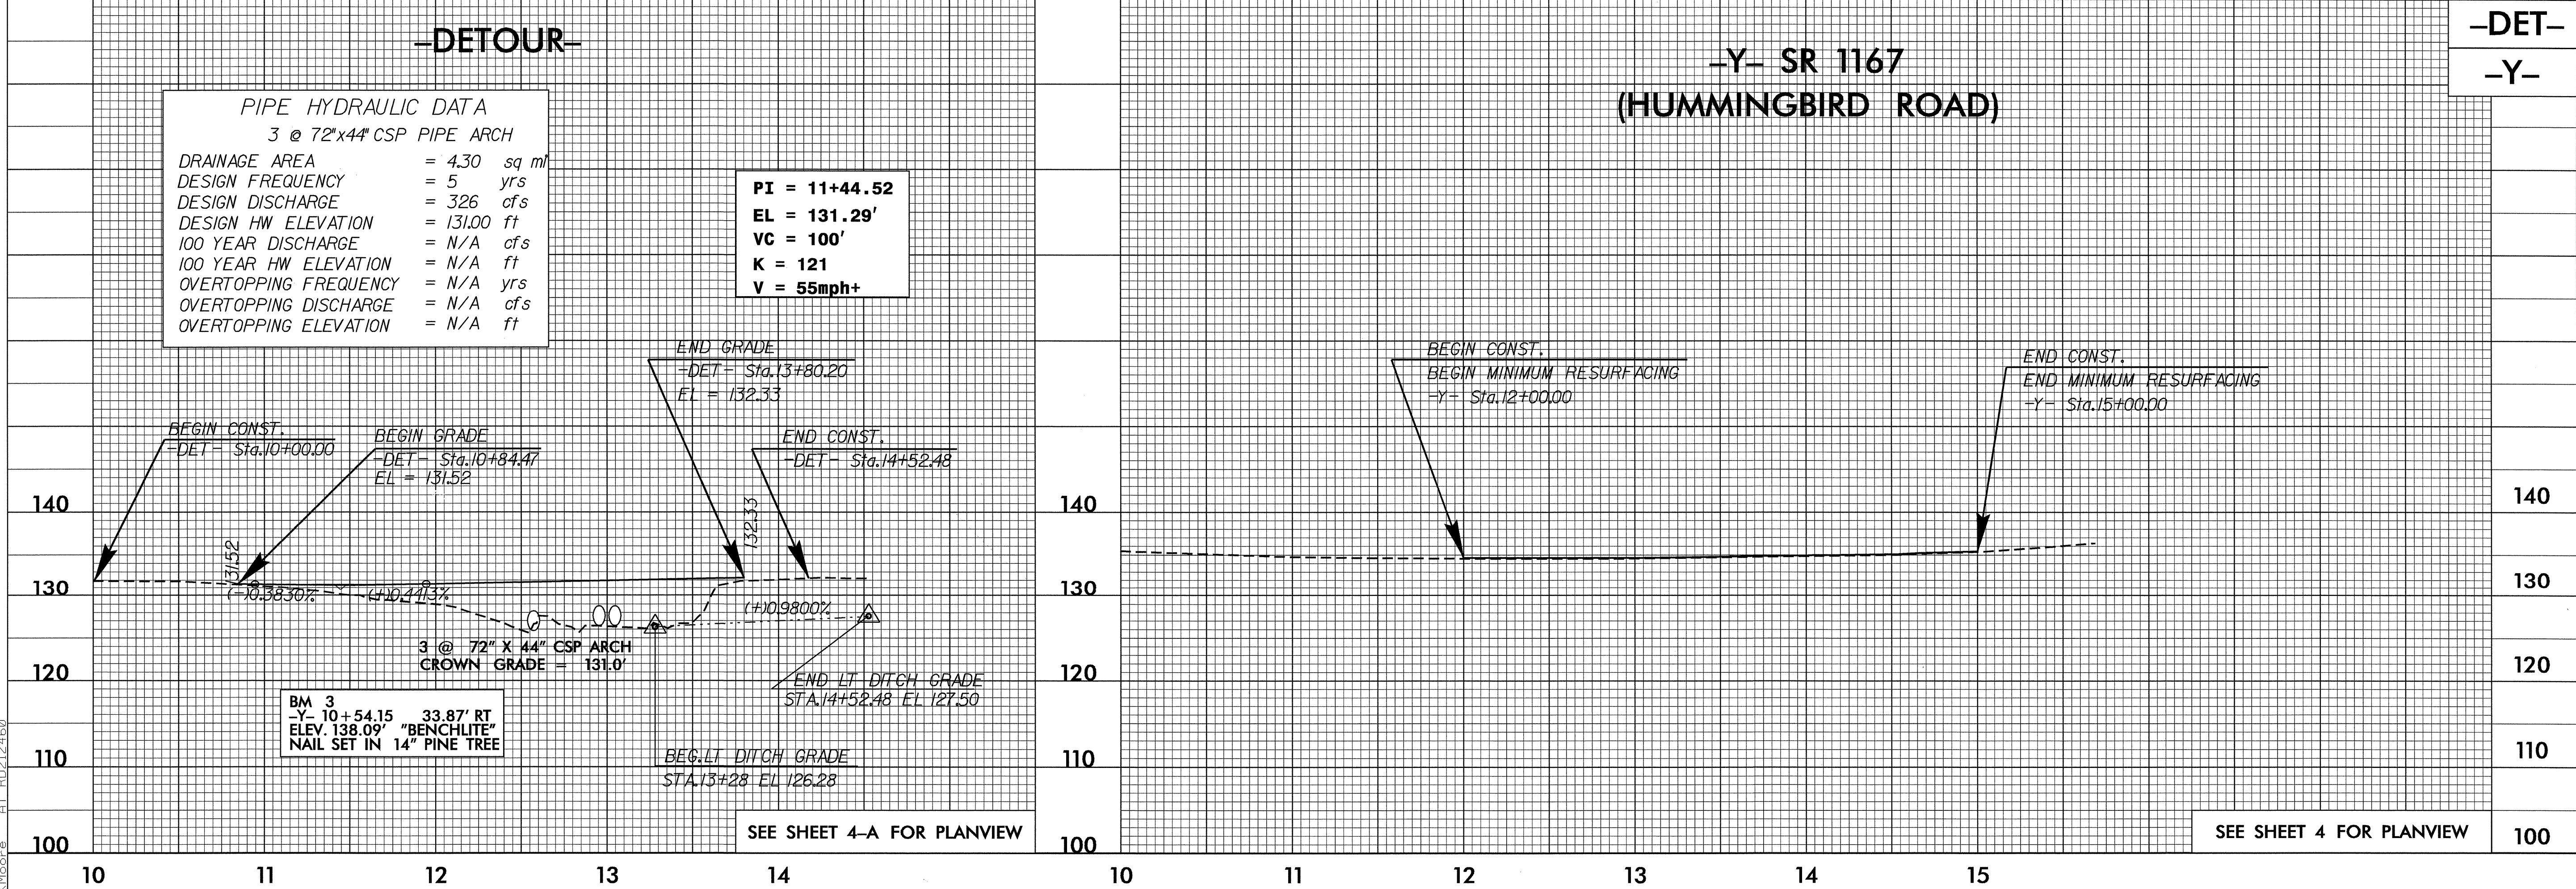

28-JUL-2004 12:05
R:\Pro\183670\PI
KMoore AT RD212460