



8/23/99

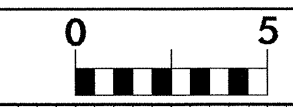

PROJ. REFERENCE NO.
B-3670

SHEET NO.
X-10

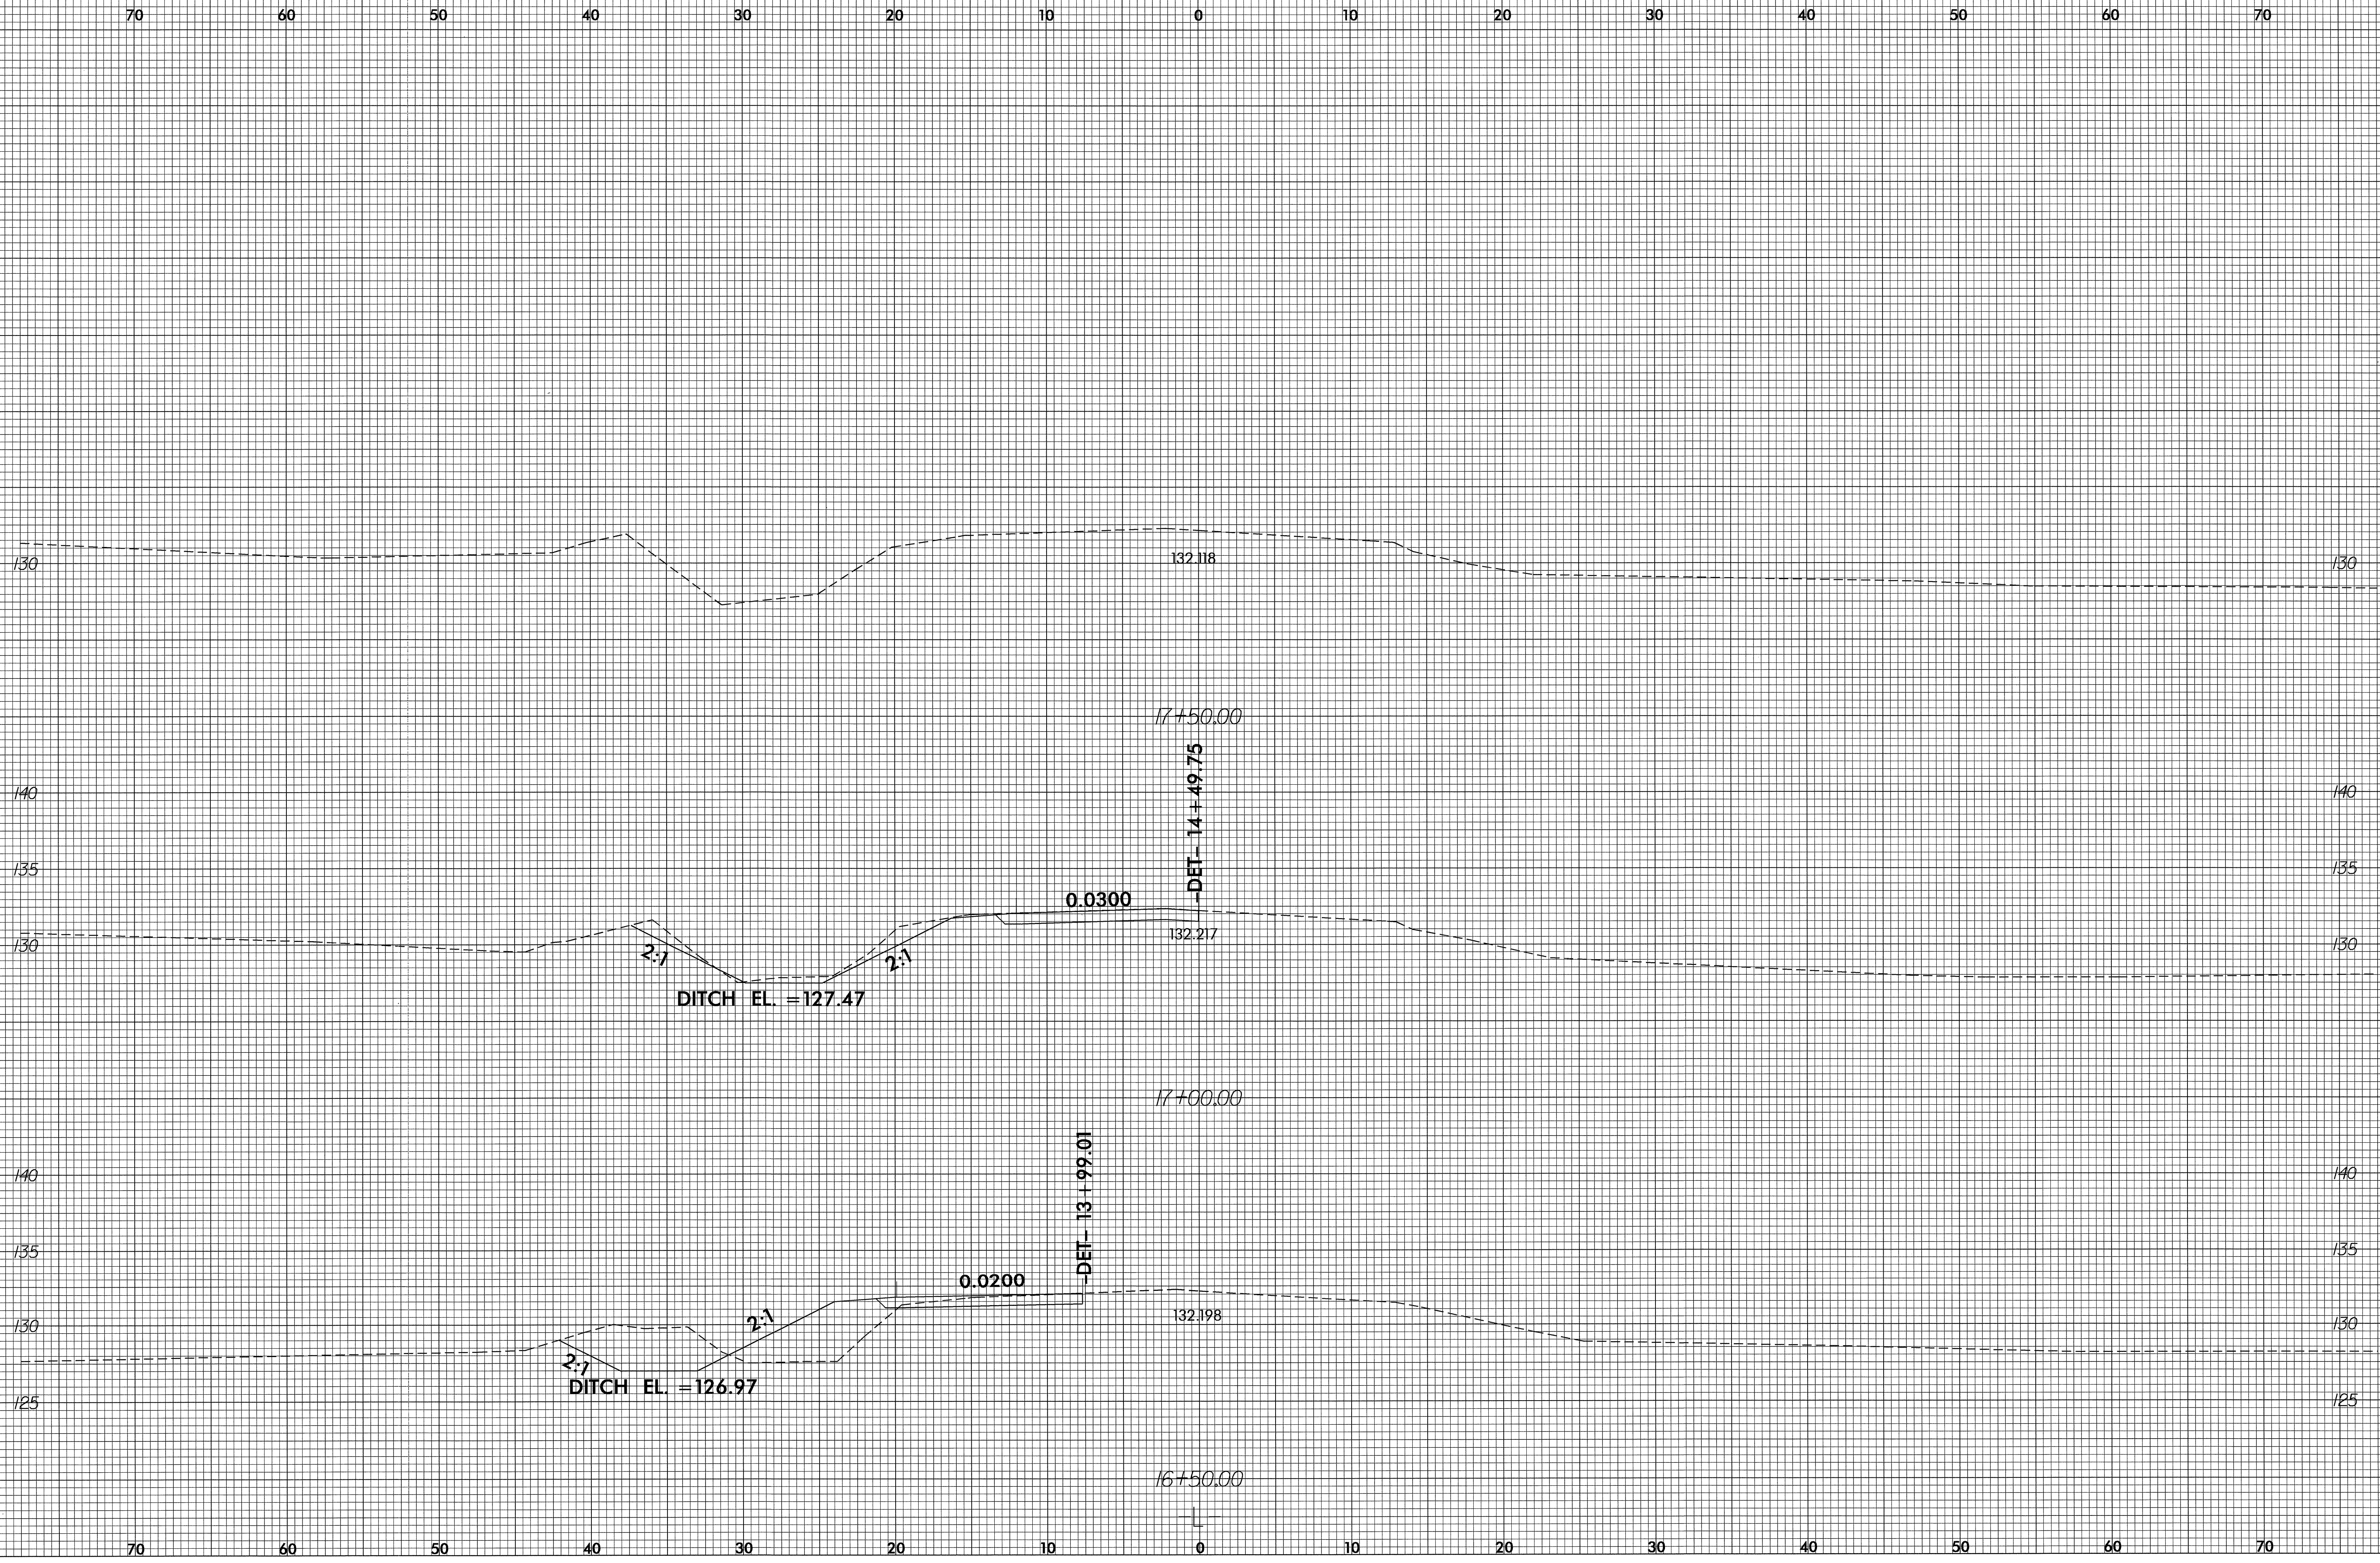

08-DEC-2003 07:54
K:\work\B-3670\B21218.dgn