



8/23/99

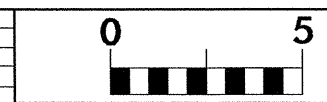

PROJ. REFERENCE NO.
B-3670

SHEET NO.
X-9

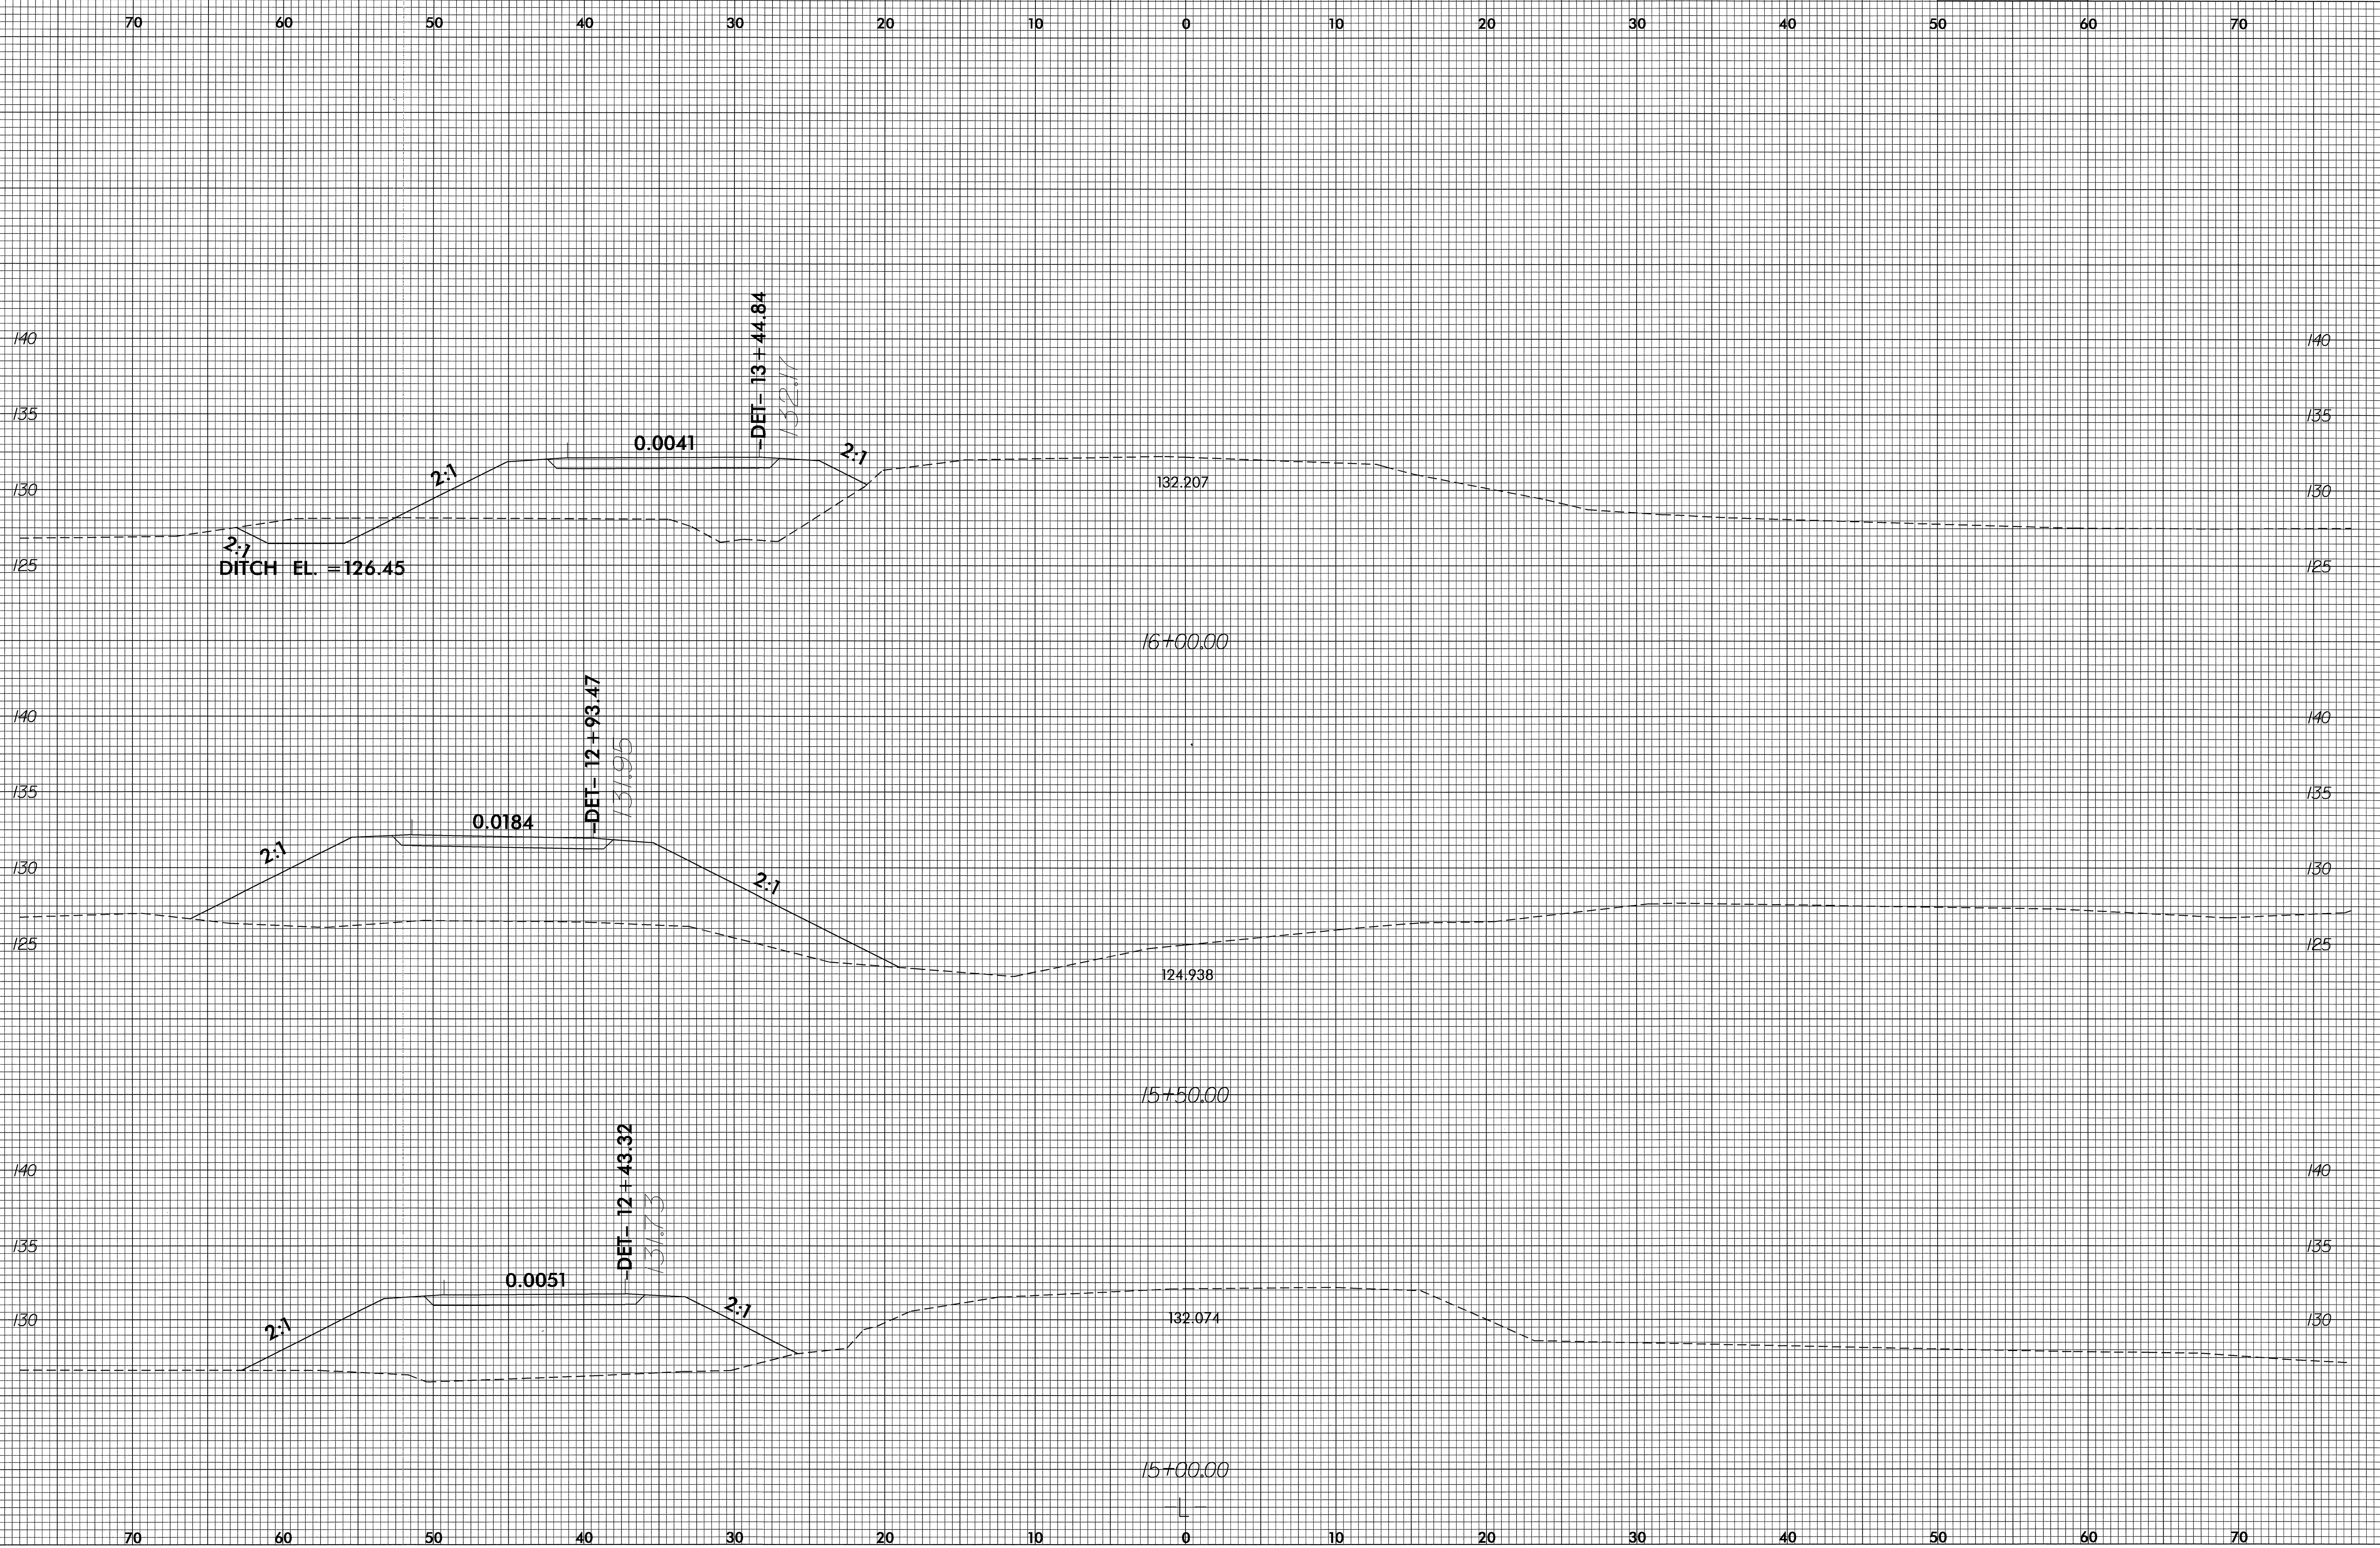

08 DEC 2003 07:54
R:\CADD\B-3670\DET
KNOOP AT 10212480.dgn