



8/23/99

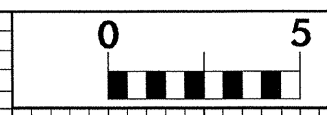

PROJ. REFERENCE NO.  
B-3670

SHEET NO.  
X-6

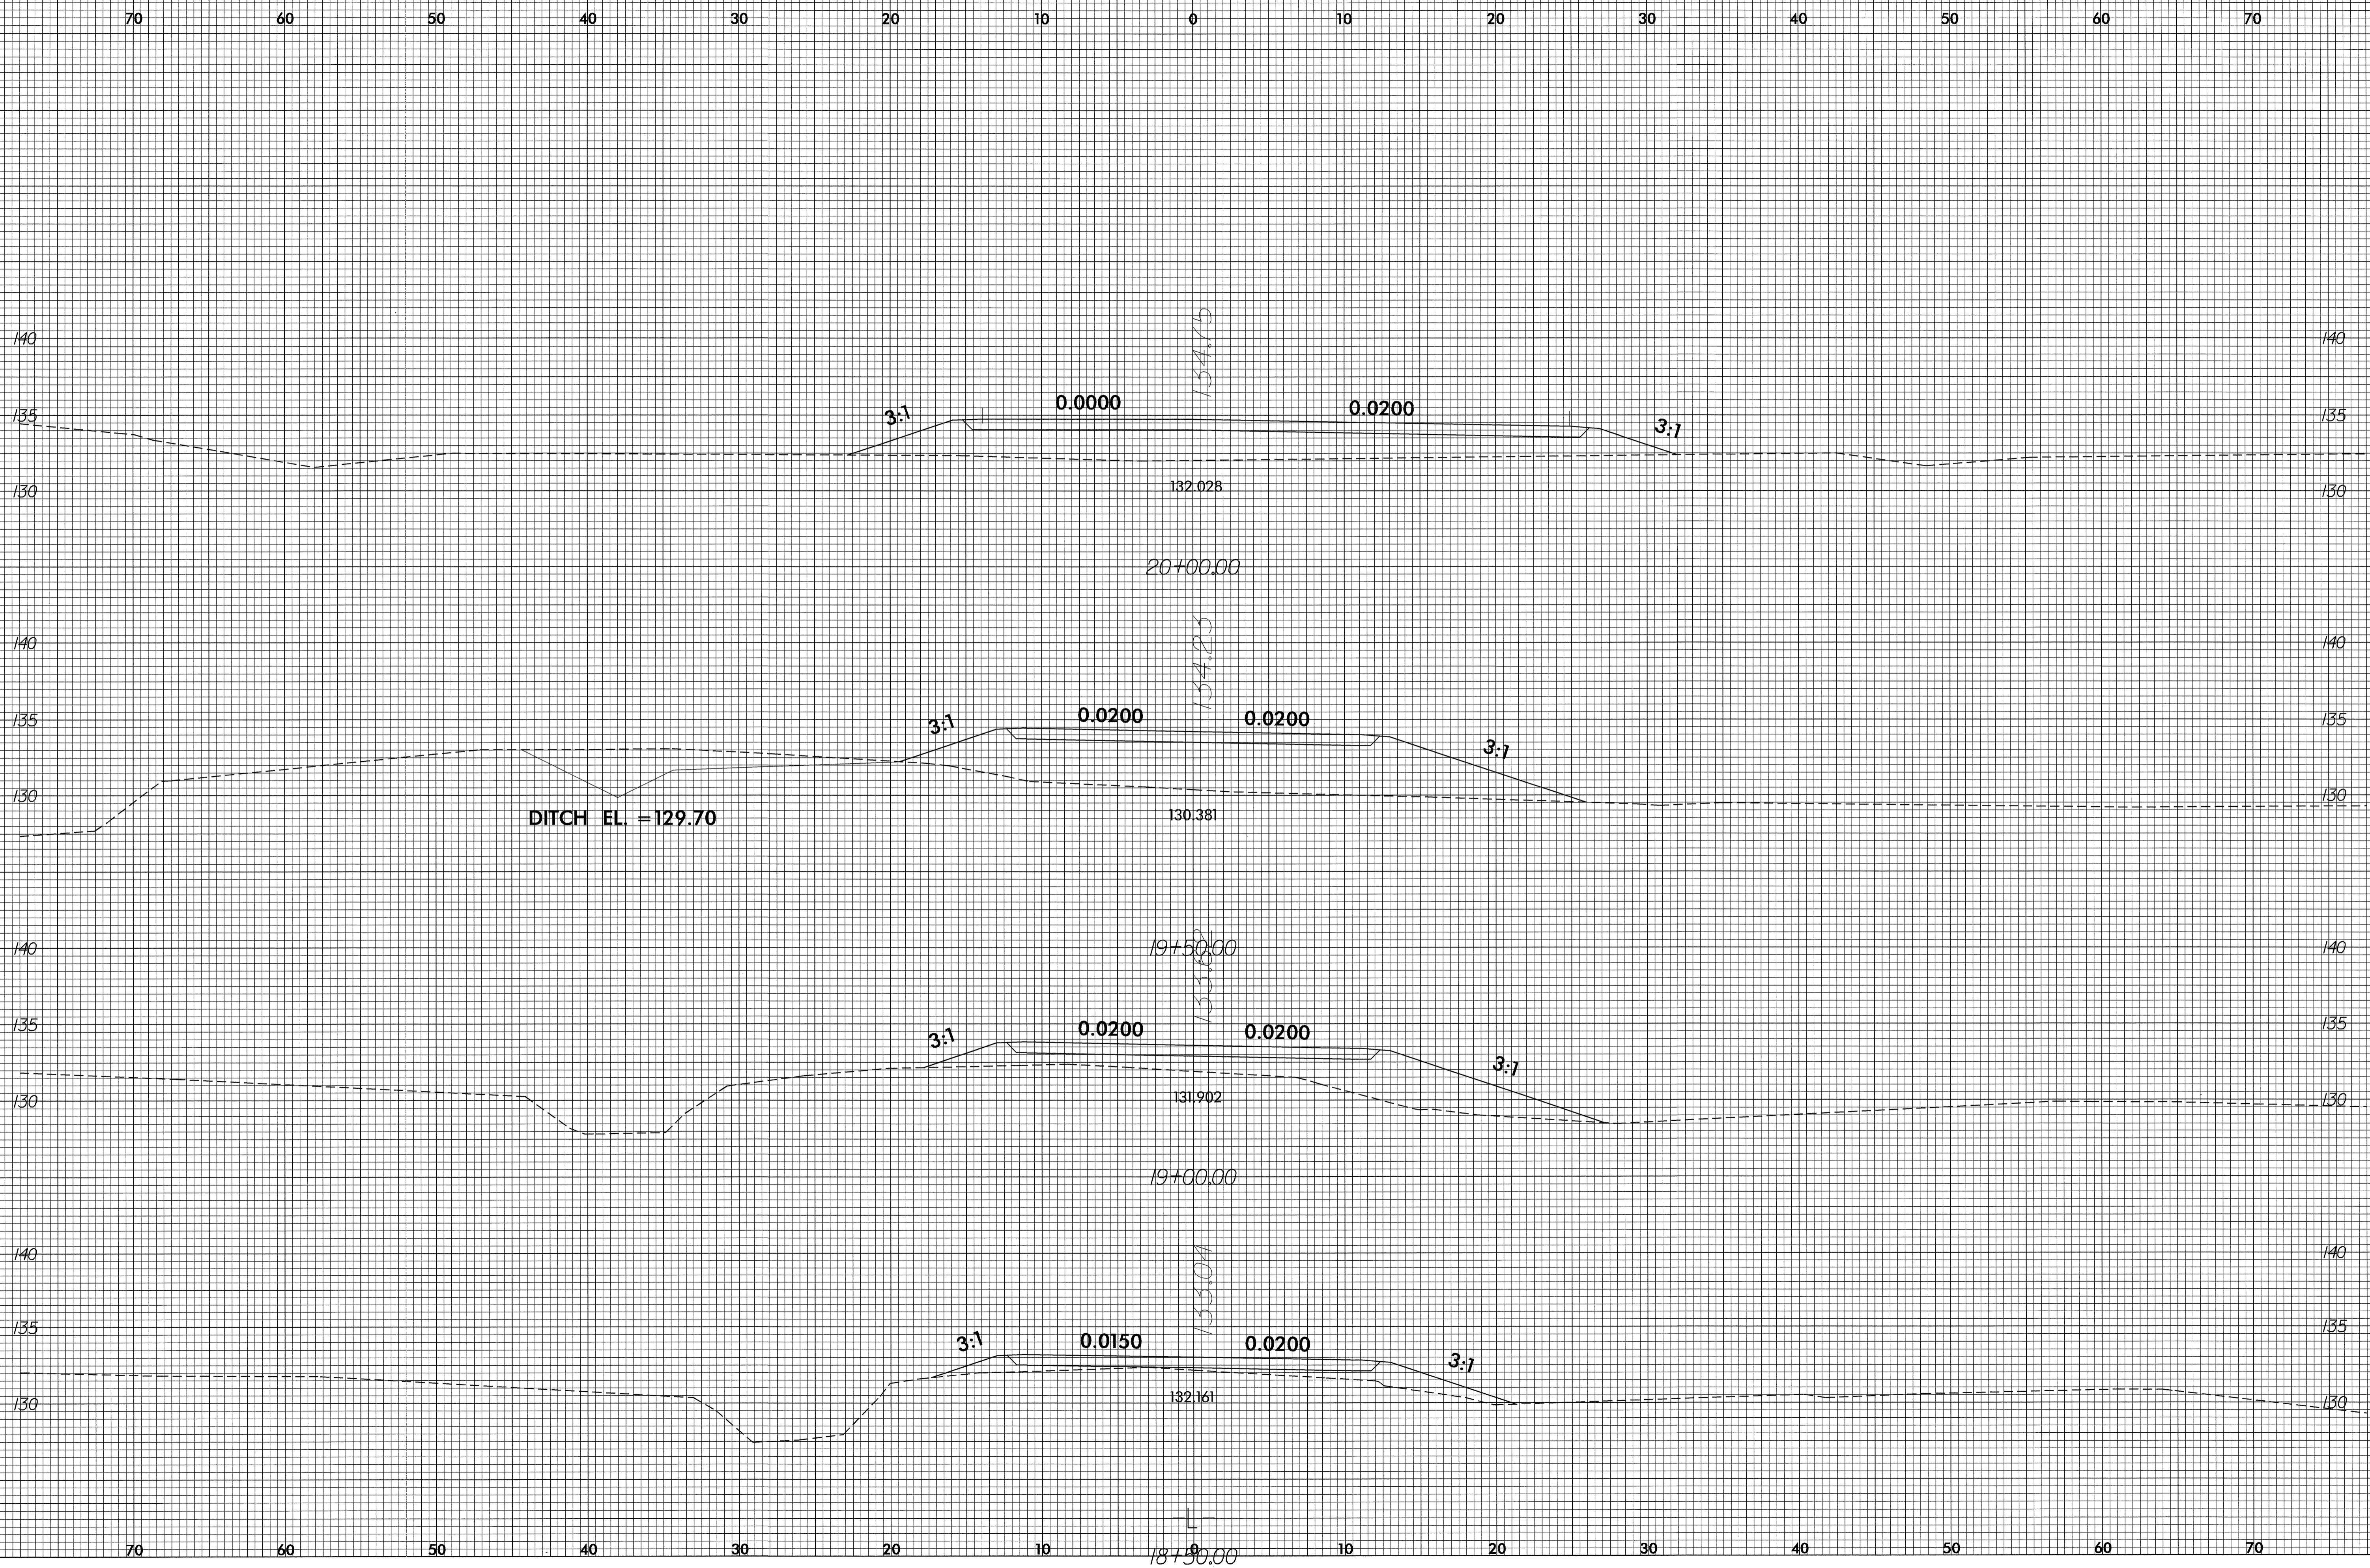

08-DEC-2007 07:55  
Moore AT 10212468