


8/23/99

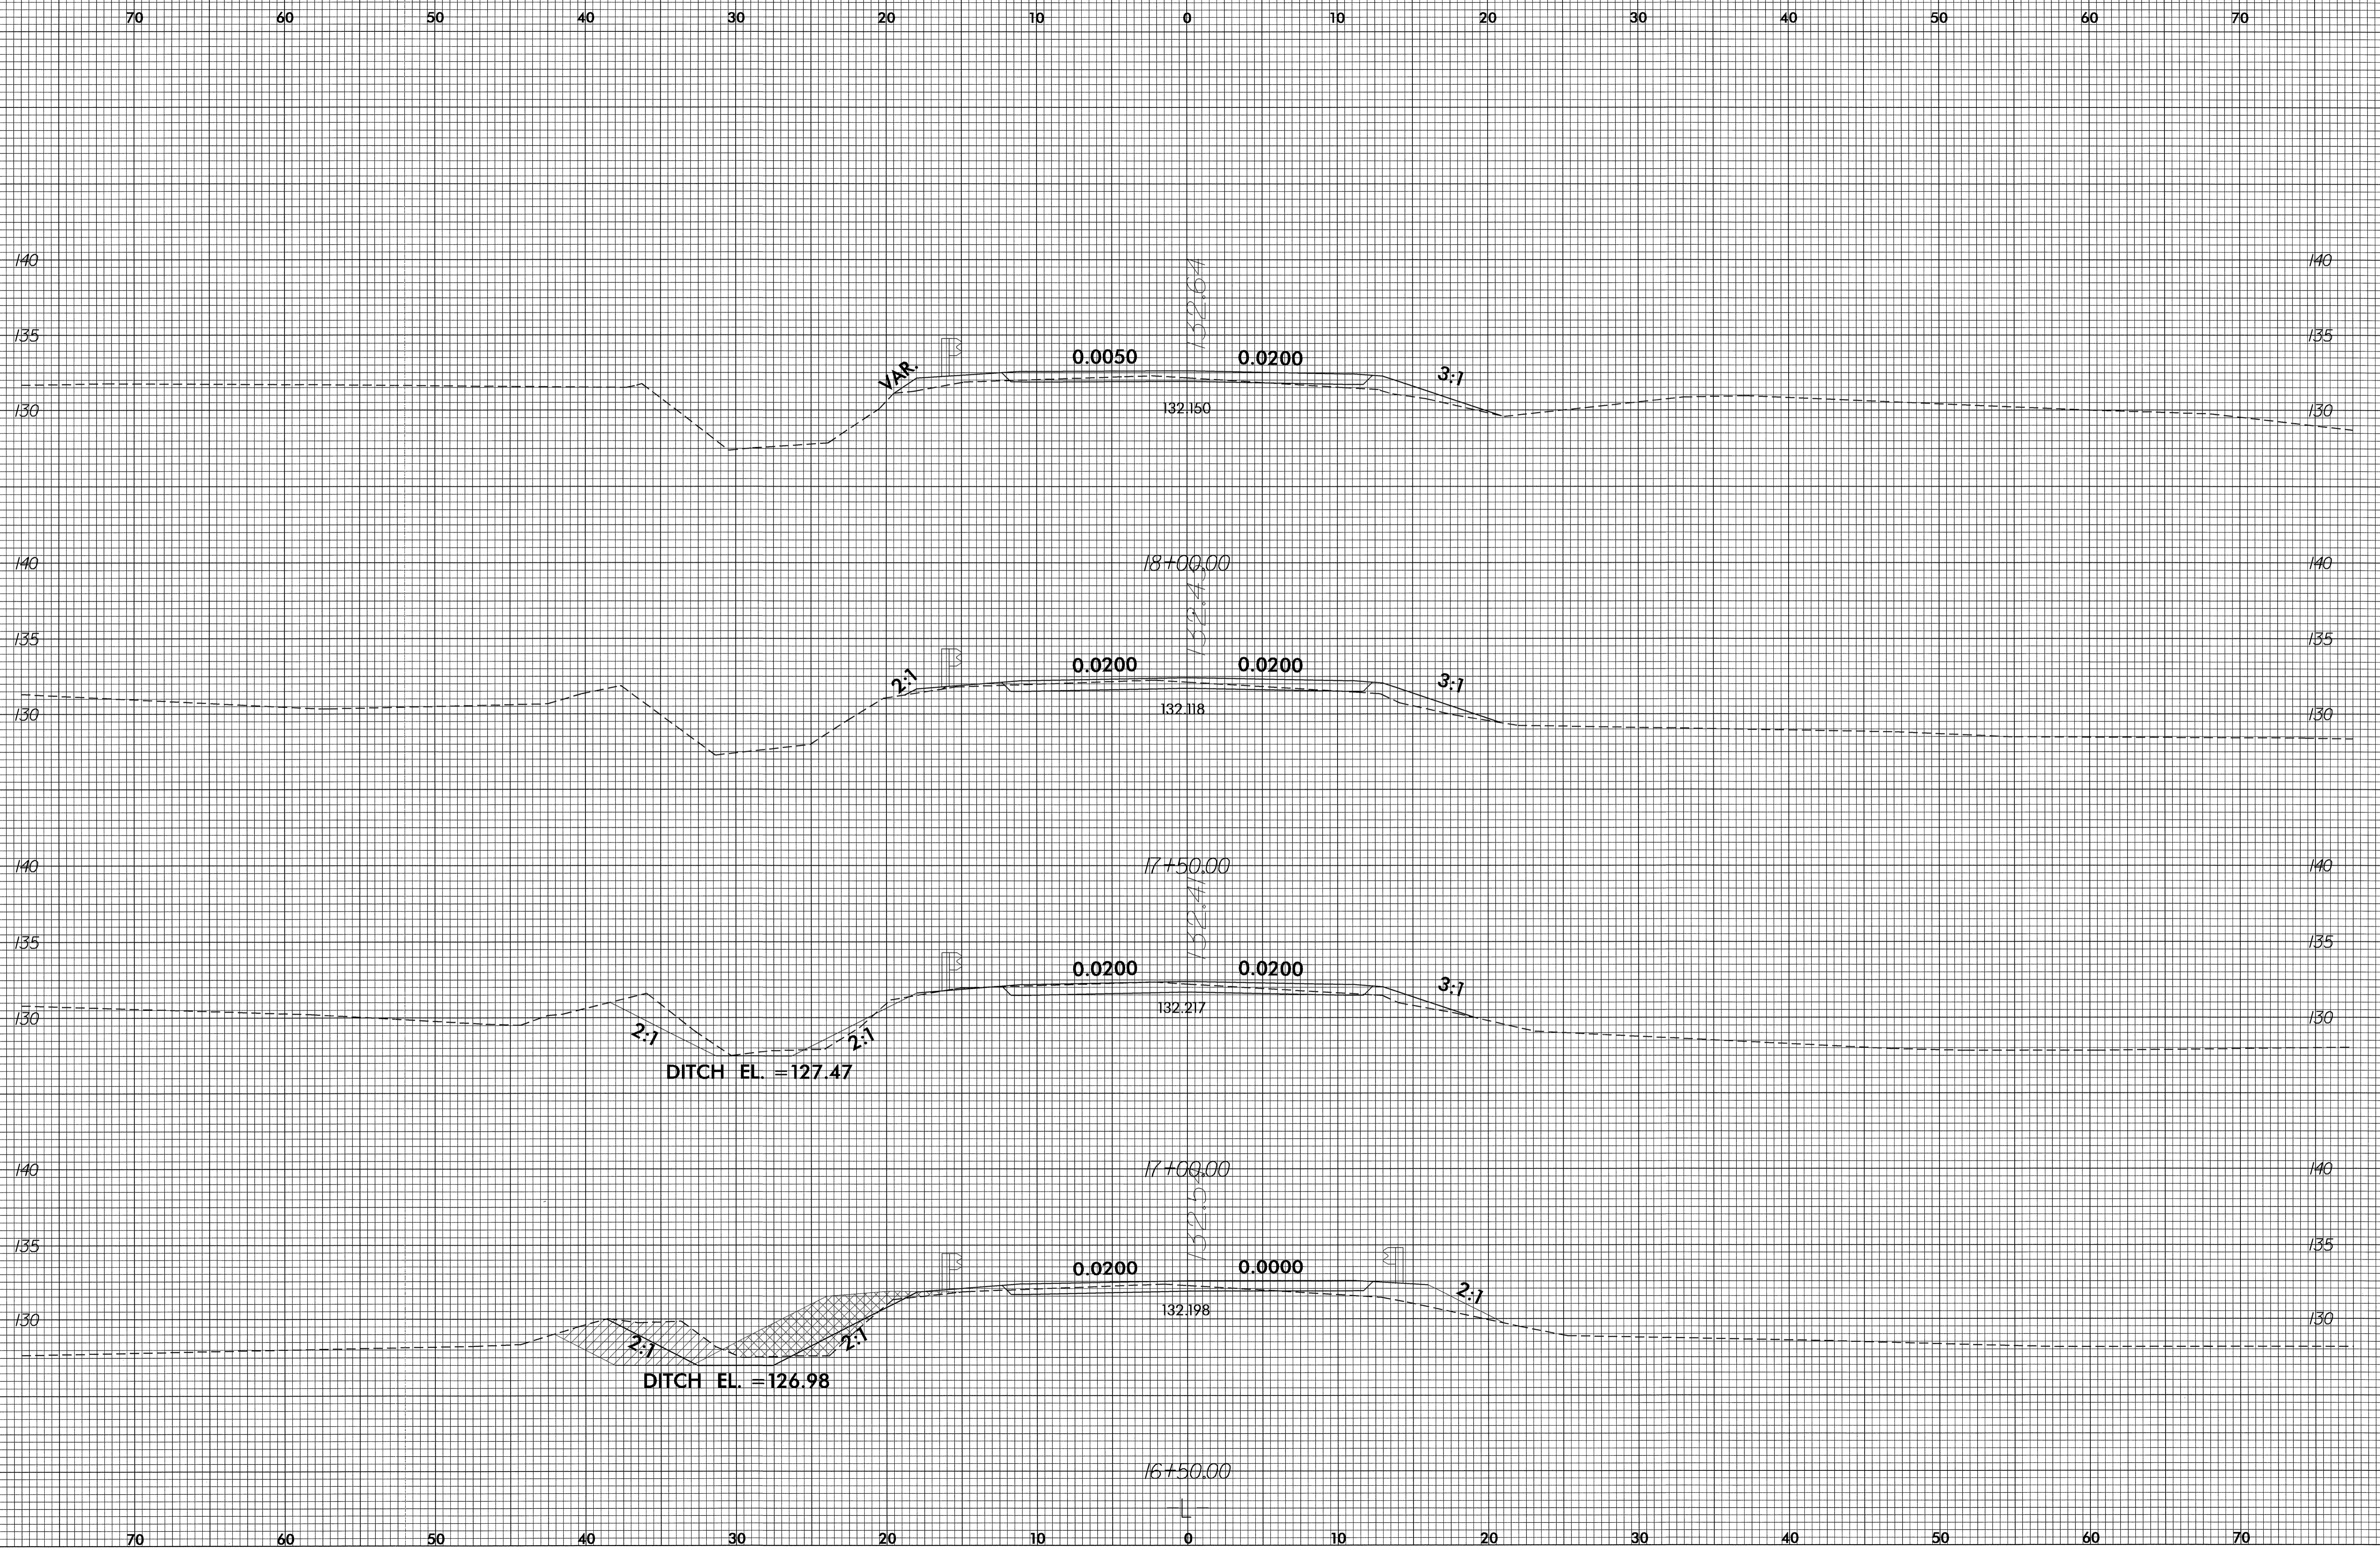

08-DEC-2003 07:55
24xscg-3170 10212168
A