



8/23/99

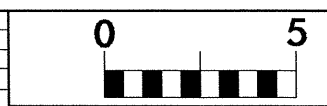

PROJ. REFERENCE NO.  
B-3670

SHEET NO.  
X-3

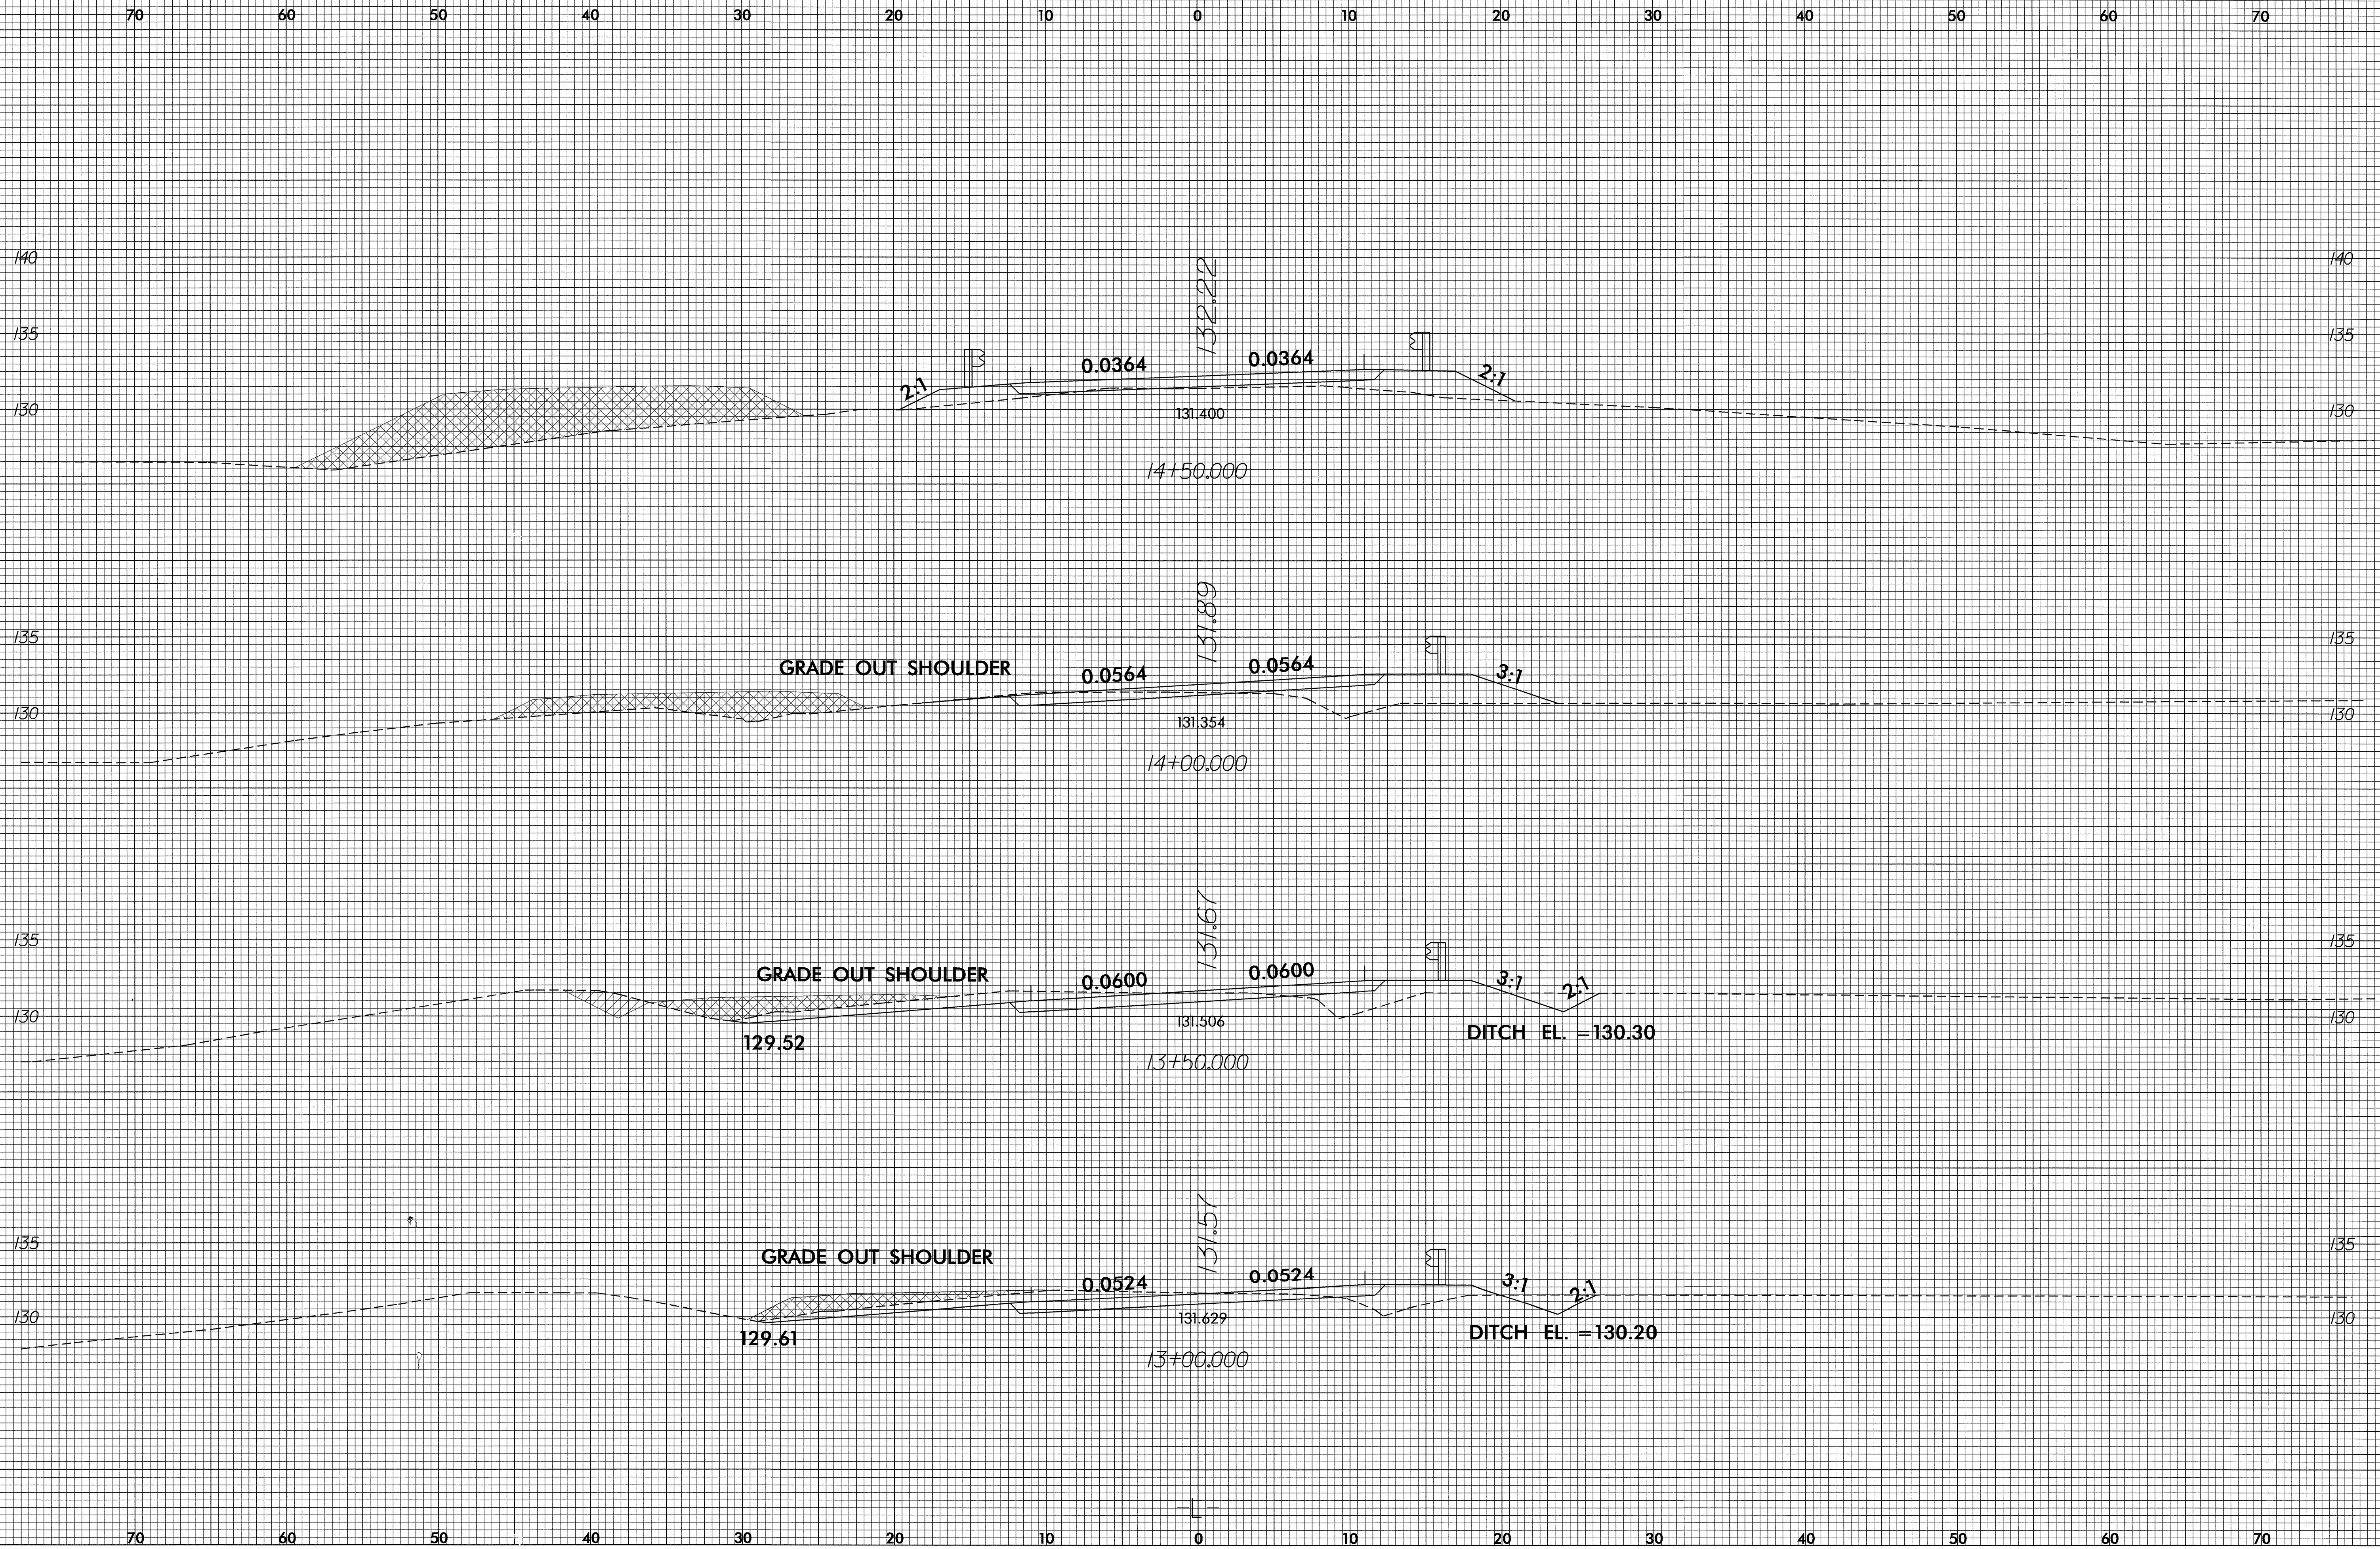

28-JUL-2004 10:41  
K:\work\B-3670\FB\212.dgn