


# LEE COUNTY


WBS ELEMENT	SHEET NO.
8C.053002, 8C.053009, 8CR.10531.3, 8CR.20531.3	3

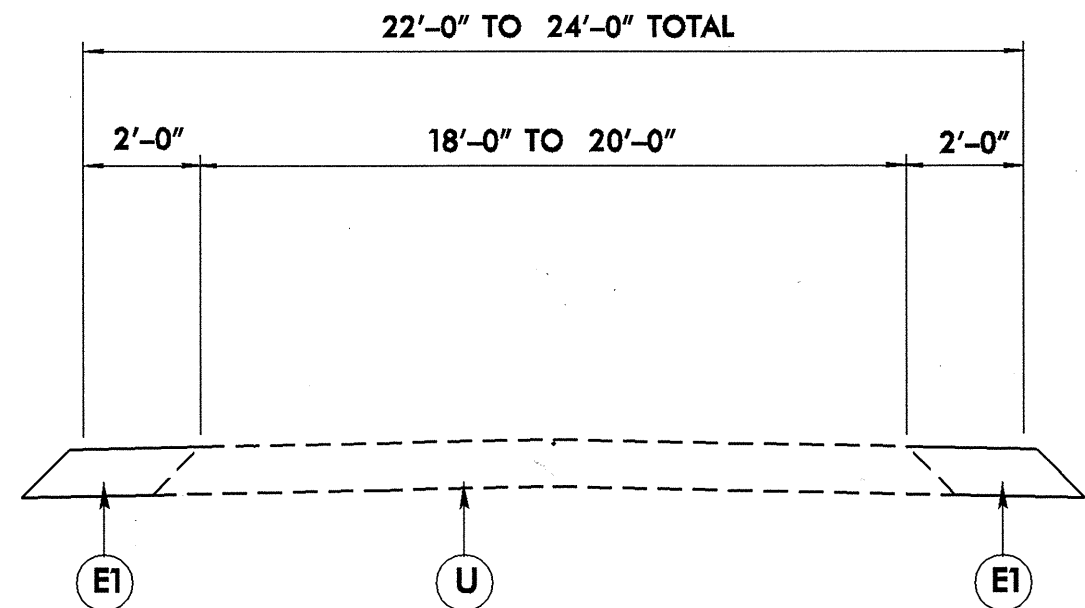

**TYPICAL SECTION NO. 1**

PAVEMENT SCHEDULE	
C1	PROP. APPROX. 1.5" ASPH. CONC. SURFACE COURSE, TYPE 89.5C, AT AN AVG. RATE OF 168 LBS. PER SQ. YD.
E1	PROP. APPROX. 5" ASPH. CONC. BASE COURSE, TYPE B25.0C, AT AN AVG. RATE OF 570 LBS. PER SQ. YD.
T	EARTH MATERIAL.
U	EXISTING PAVEMENT.

\*\* NOTE: PAVEMENT EDGE SLOPES ARE 1:1 UNLESS OTHERWISE SHOWN.

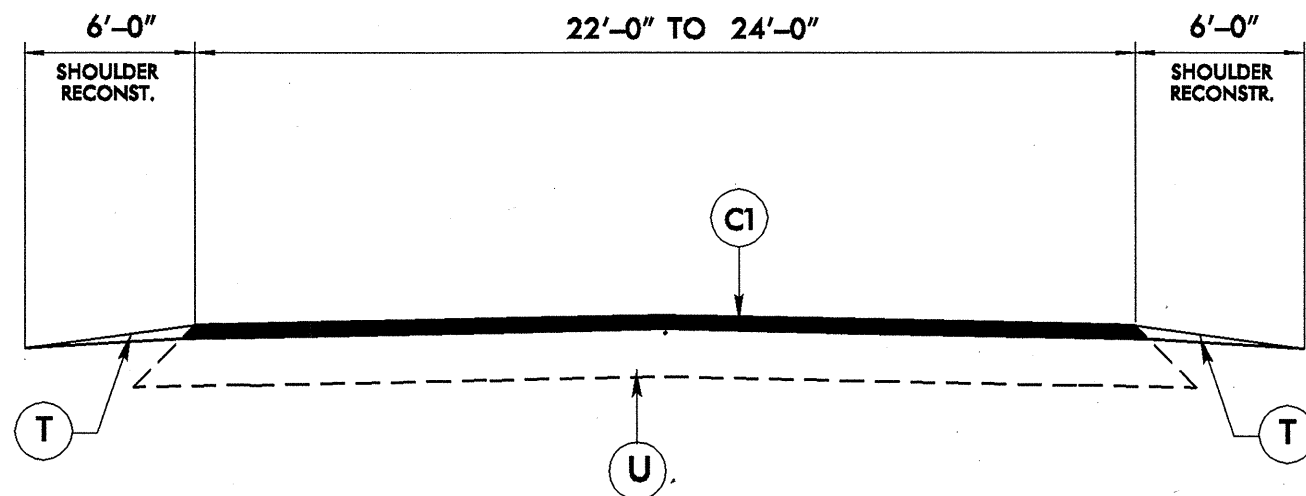

**TYPICAL SECTION NO. 2**