


HORIZONTAL CURVE DATA

PI STA. 15+15.50
 Δ = 59°-58'-47.2" (RT.)
 D = 14°-59'56.0"
 L = 399.89'
 T = 220.46'
 R = 382.00'

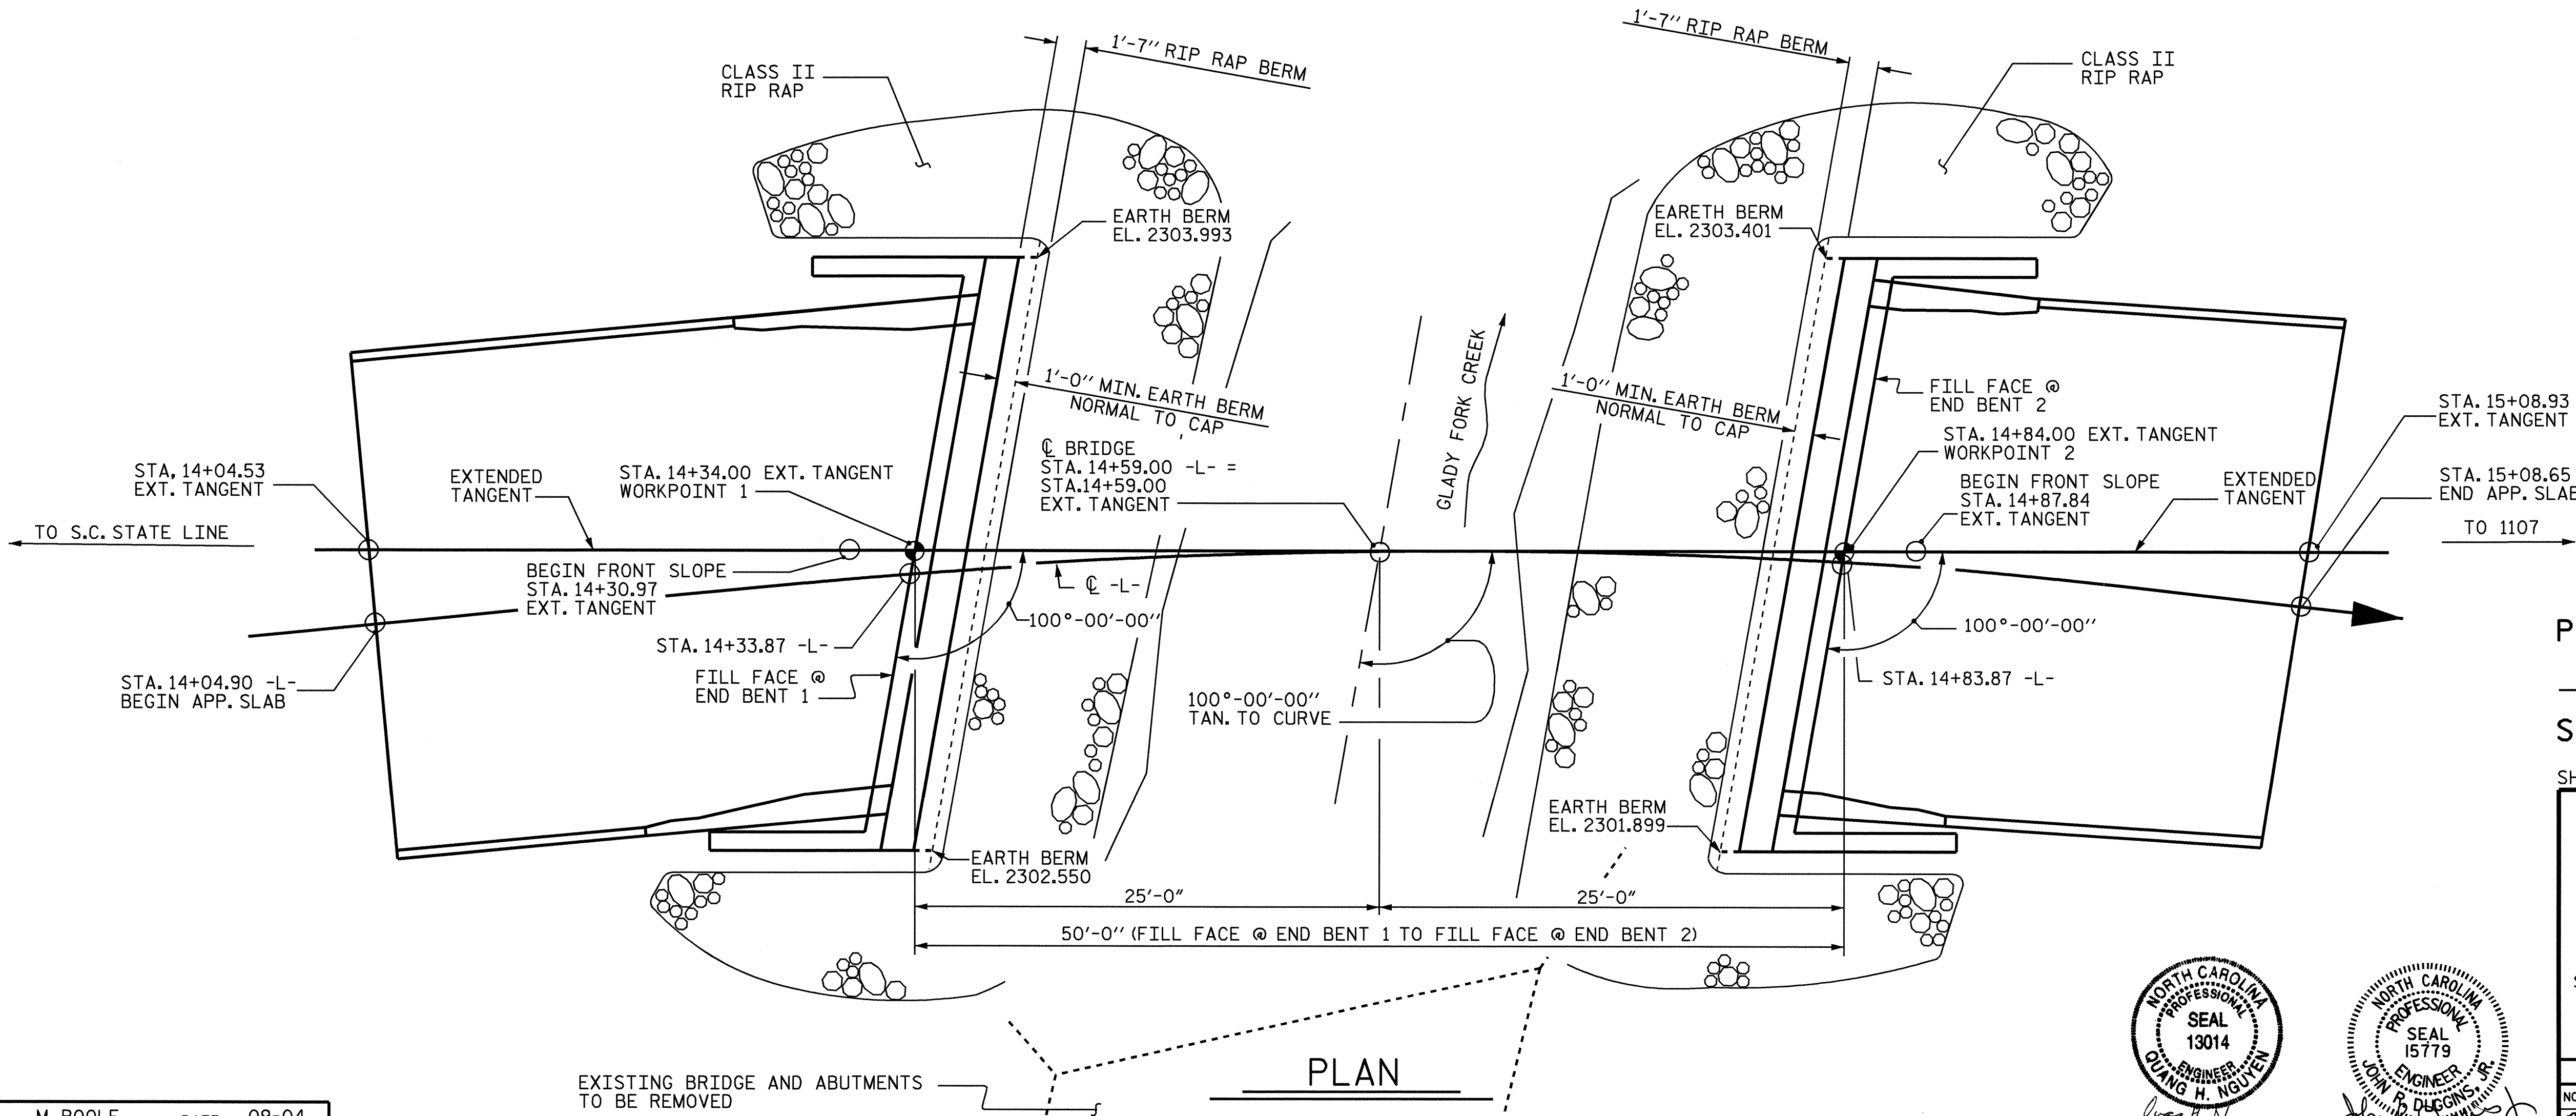

PROJECT NO. B-3914
 TRANSYLVANIA COUNTY
 STATION: 14+59.00 -L-
 SHEET 1 OF 3 REPLACES BRIDGE NO. 116

STATE OF NORTH CAROLINA
 DEPARTMENT OF TRANSPORTATION
 RALEIGH

GENERAL DRAWING
 FOR BRIDGE OVER GLADY FORK CREEK ON
 SR 1105 BETWEEN S.C. STATE LINE AND SR 1107

REVISIONS						SHEET NO.	
NO.	BY:	DATE:	NO.	BY:	DATE:	S-1	
1			3			TOTAL SHEETS	18
2			4				

DRAWN BY : M. POOLE DATE : 09-04
 CHECKED BY : J. R. DUGGINS DATE : 09-04

NORTH CAROLINA PROFESSIONAL SEAL 13014
 ENGINEER
 QUANG H. NGUYEN

NORTH CAROLINA PROFESSIONAL SEAL 15779
 ENGINEER
 J. R. DUGGINS, JR.