

SIGN NUMBER: SP 04472
 TYPE: D
 QUANTITY: 1

BACKG COLOR: Orange
 COPY COLOR: Black

SIGN WIDTH: 4'-0"
 HEIGHT: 2'-0"
 TOTAL AREA: 8.0 Sq.Ft.

BORDER TYPE RECESSED
 RECESS: 0.47"
 WIDTH: 0.63"
 RADII: 1.5"

NO. Z BARS:
 LENGTH:

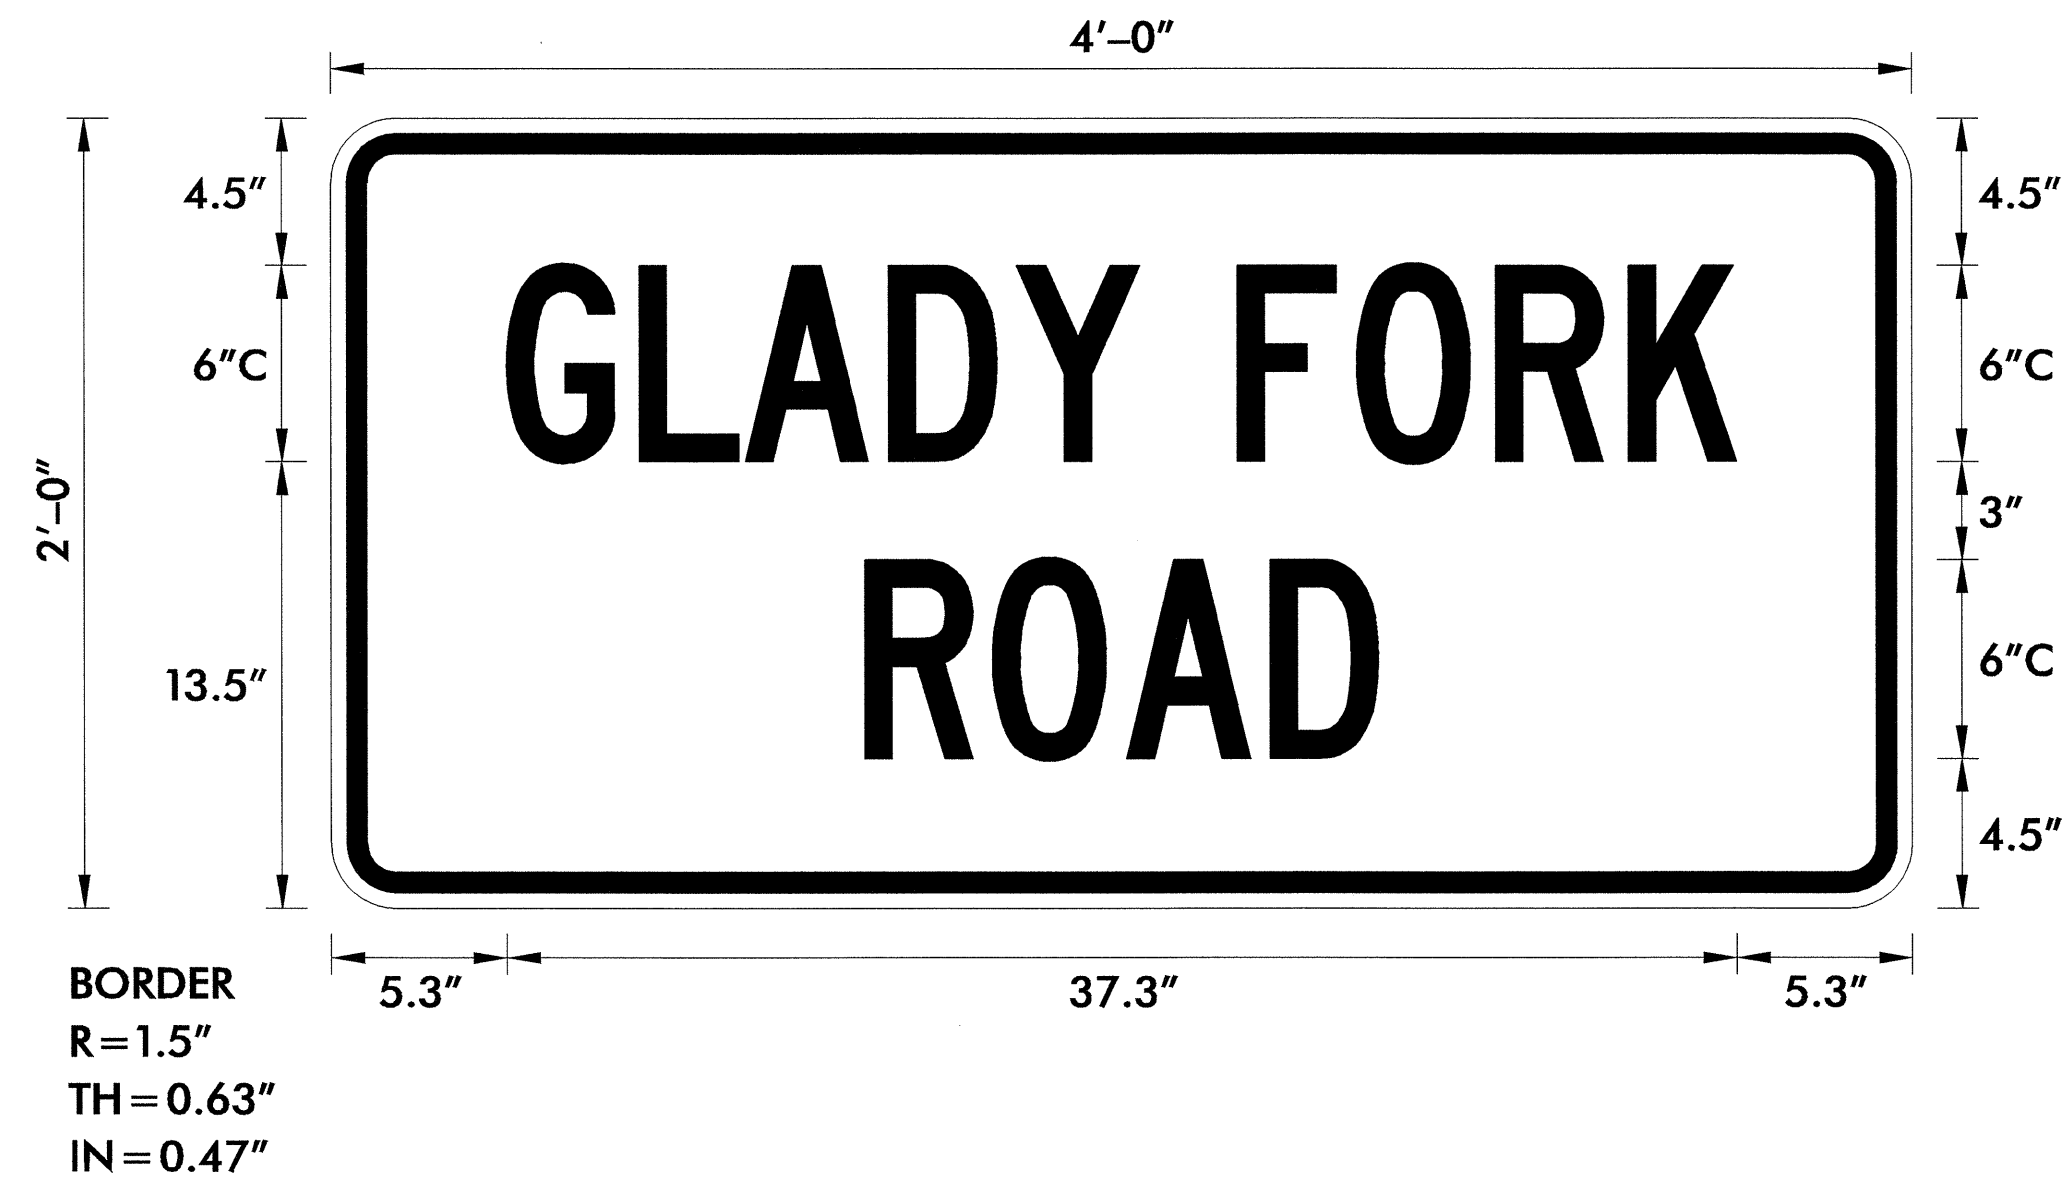
SYMBOL	X	Y	WID	HT

MAT'L: 0.125" (3.2 mm) ALUMINUM

DESIGN BY: JGM
 PROJECT ID: ID

CHECKED BY: CHECKED
 DIV: DIV

STD #:
 DATE: Sep 21, 2004



Spacing Factor is 0.60

- USE NOTES: 2,5
- Legend and border shall be direct applied Type III reflective sheeting.
 - Legend and border shall be direct applied non-reflective sheeting.
 - Shields shall be Type III reflective sheeting on 0.032" (0.8mm) aluminum and demountable.
 - Background shall be Type III reflective sheeting.
 - Background shall be Type I reflective sheeting.
 - Center arrow(s) vertically on sign.
 - Bottom panel shall be yellow Type III sheeting. Legend shall be direct applied black non-reflective sheeting. Yellow panel is:

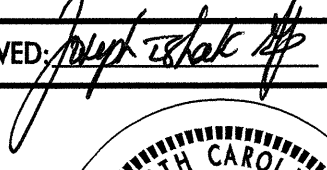
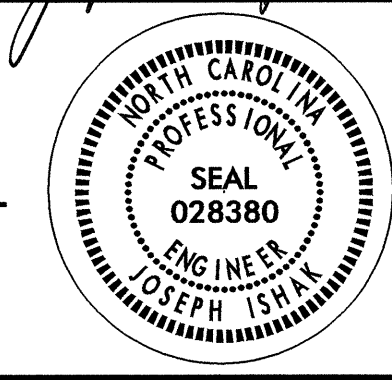
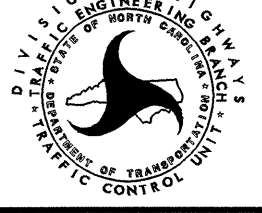
LETTER POSITIONS

Letter spacings are to start of next letter												Series/Size	
												Text Length	
	G	L	A	D	Y		F	O	R	K			C6
5.3	4	3.2	4.4	3.9	3.8	3	3.6	4.2	4	3.3	5.3		37.3
	R	O	A	D									C6
16.2	3.9	4	4.4	3.3	16.2								15.6

FILENAME: B3914

NORTH CAROLINA D.O.T. SIGN DETAIL

01-OCT-2004 15:22
 \\nets-cc\fs01\B3914\TCP\B3914_TCP.dgn
 c:\nford AT TETC93478

APPROVED:  DATE: 9/30/04	SIGN DESIGN								
	SCALE: NONE								
	DATE: 9/30/04								
	DWG. BY: CLL								
	DESIGN BY: CLL								
REVIEWED BY: JI	<table border="1"> <tr> <th colspan="2">REVISIONS</th> </tr> <tr> <td> </td> <td> </td> </tr> <tr> <td> </td> <td> </td> </tr> <tr> <td> </td> <td> </td> </tr> </table>	REVISIONS							
REVISIONS									