



8/23/99

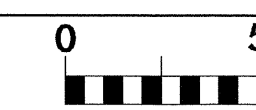

PROJ. REFERENCE NO.	SHEET NO.
B-3914	X-9

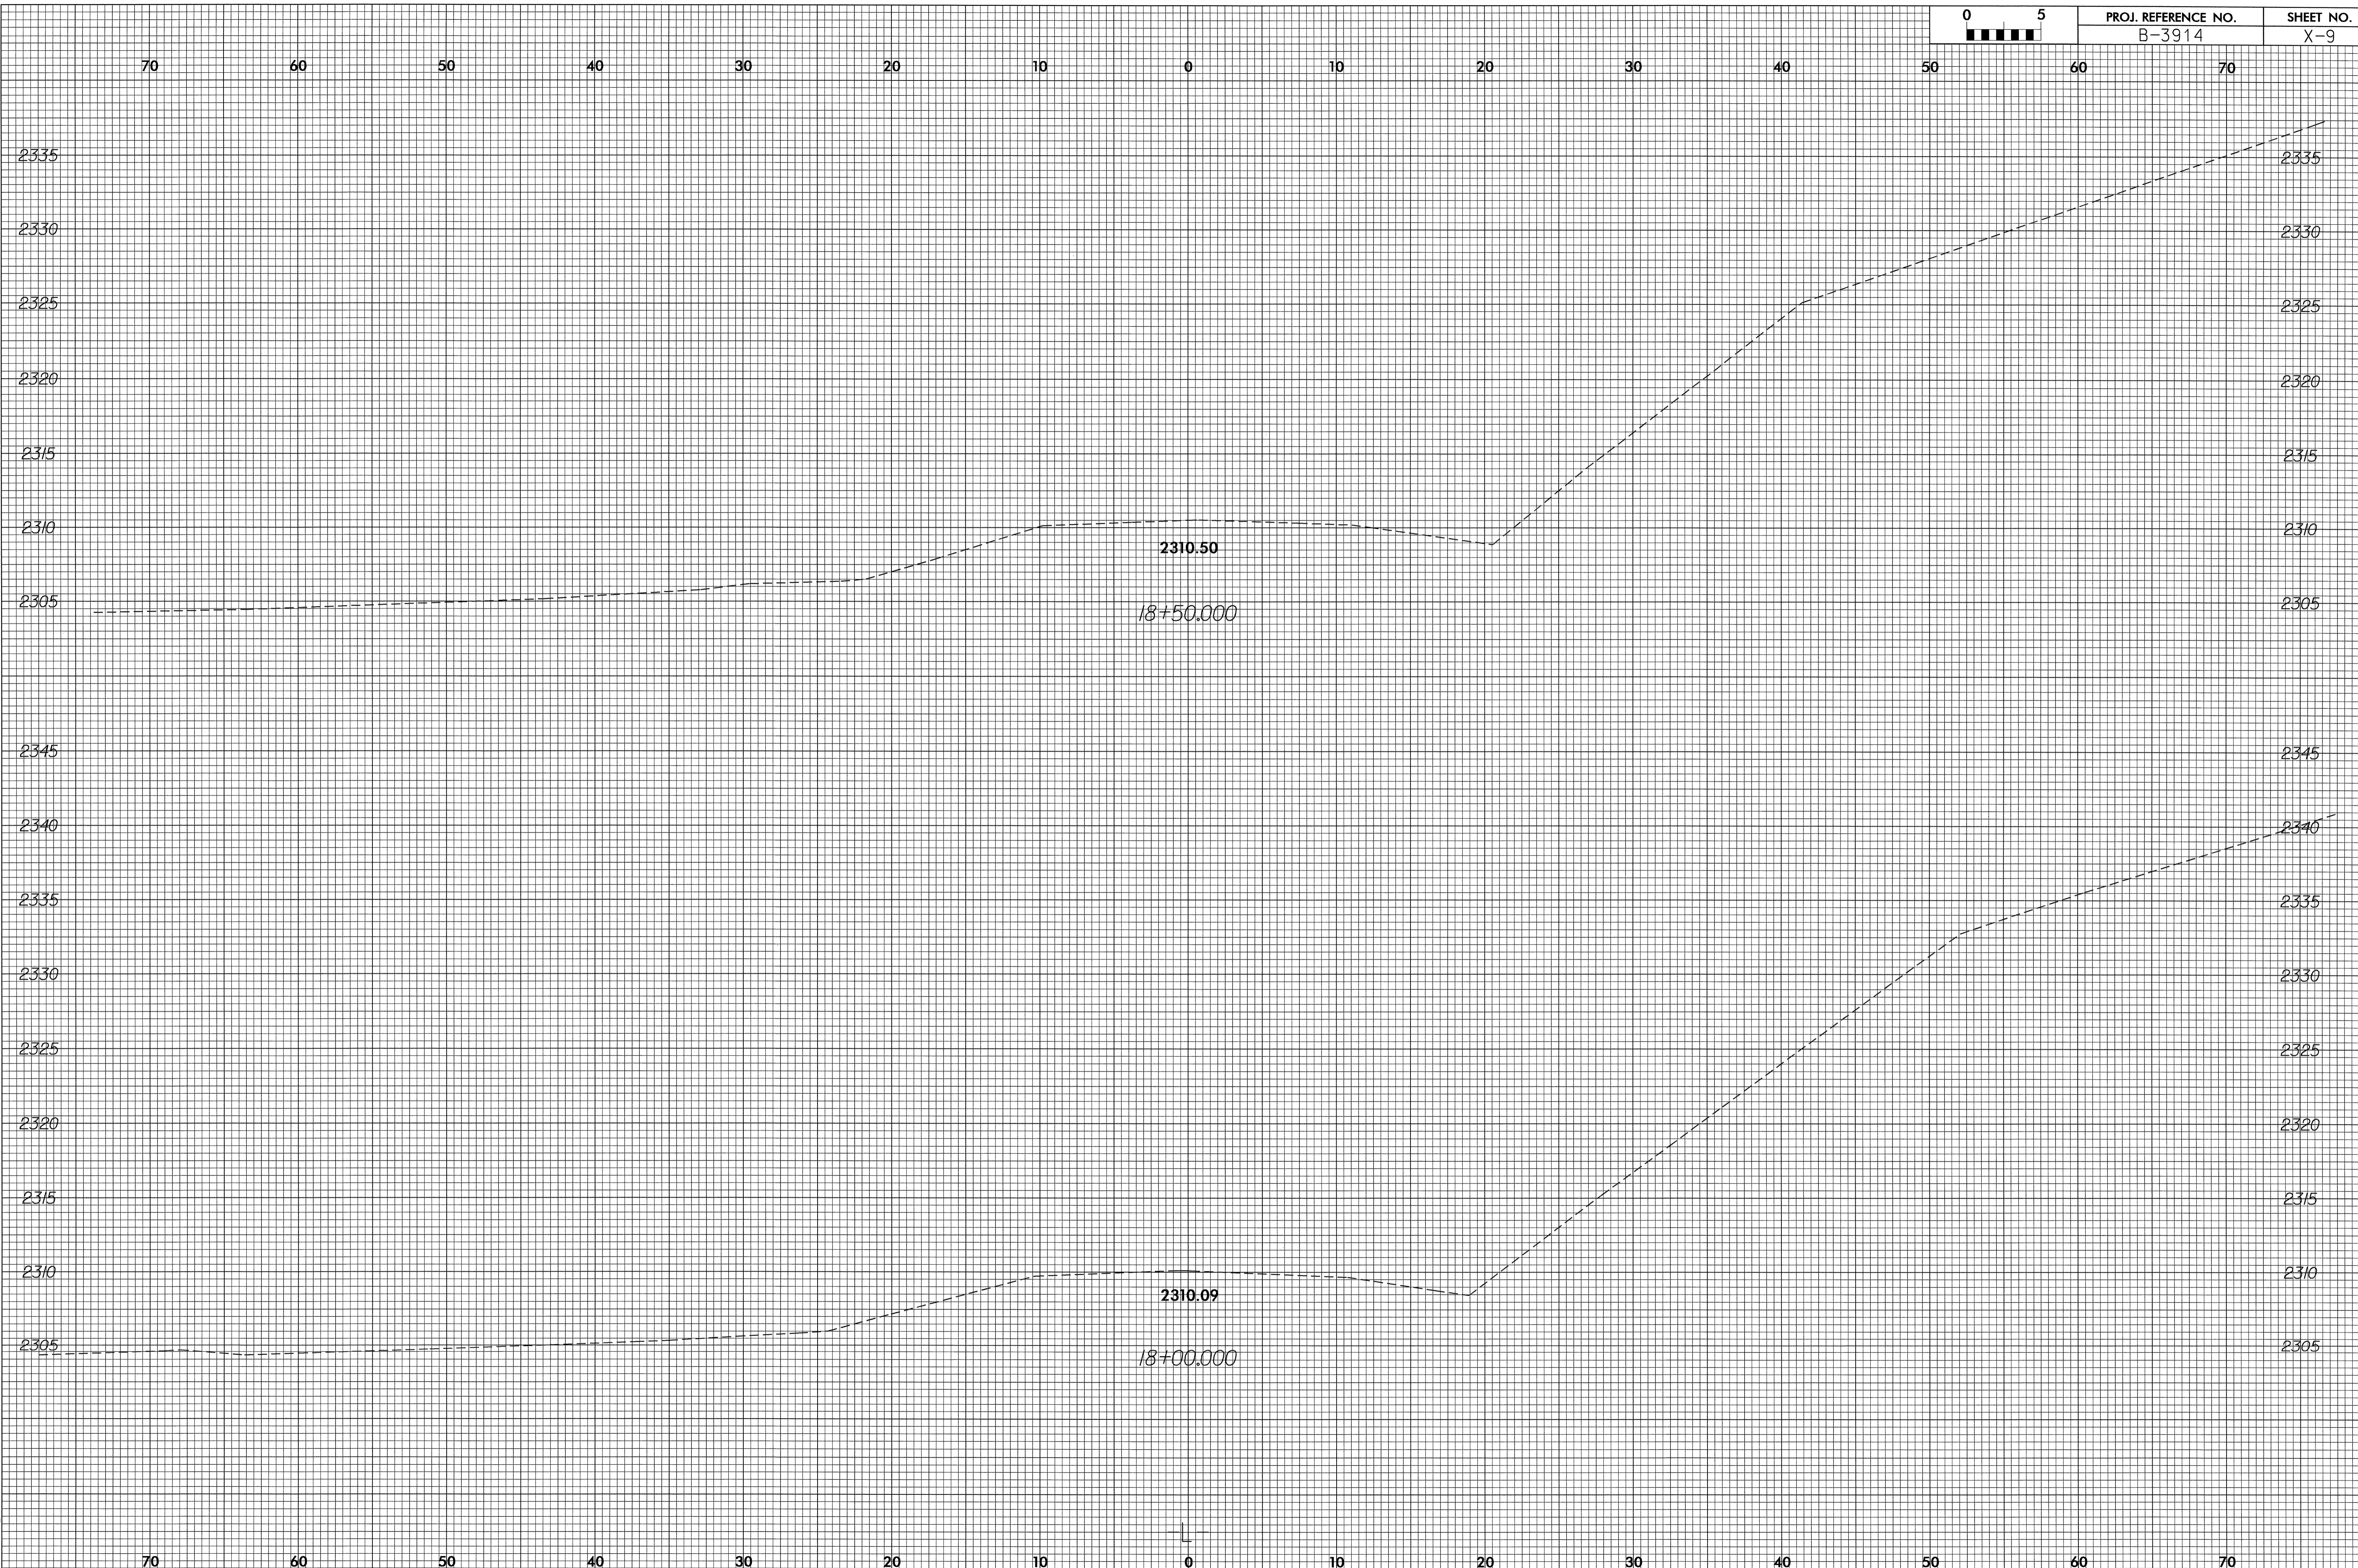

01-OCT-2004 13:07
E:\Roadway\XSC\B3914\RD203029