



8/23/99

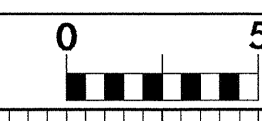

PROJ. REFERENCE NO. B-3914

SHEET NO. X-7

70 60 50 40 30 20 10 0 10 20 30 40 50 60 70

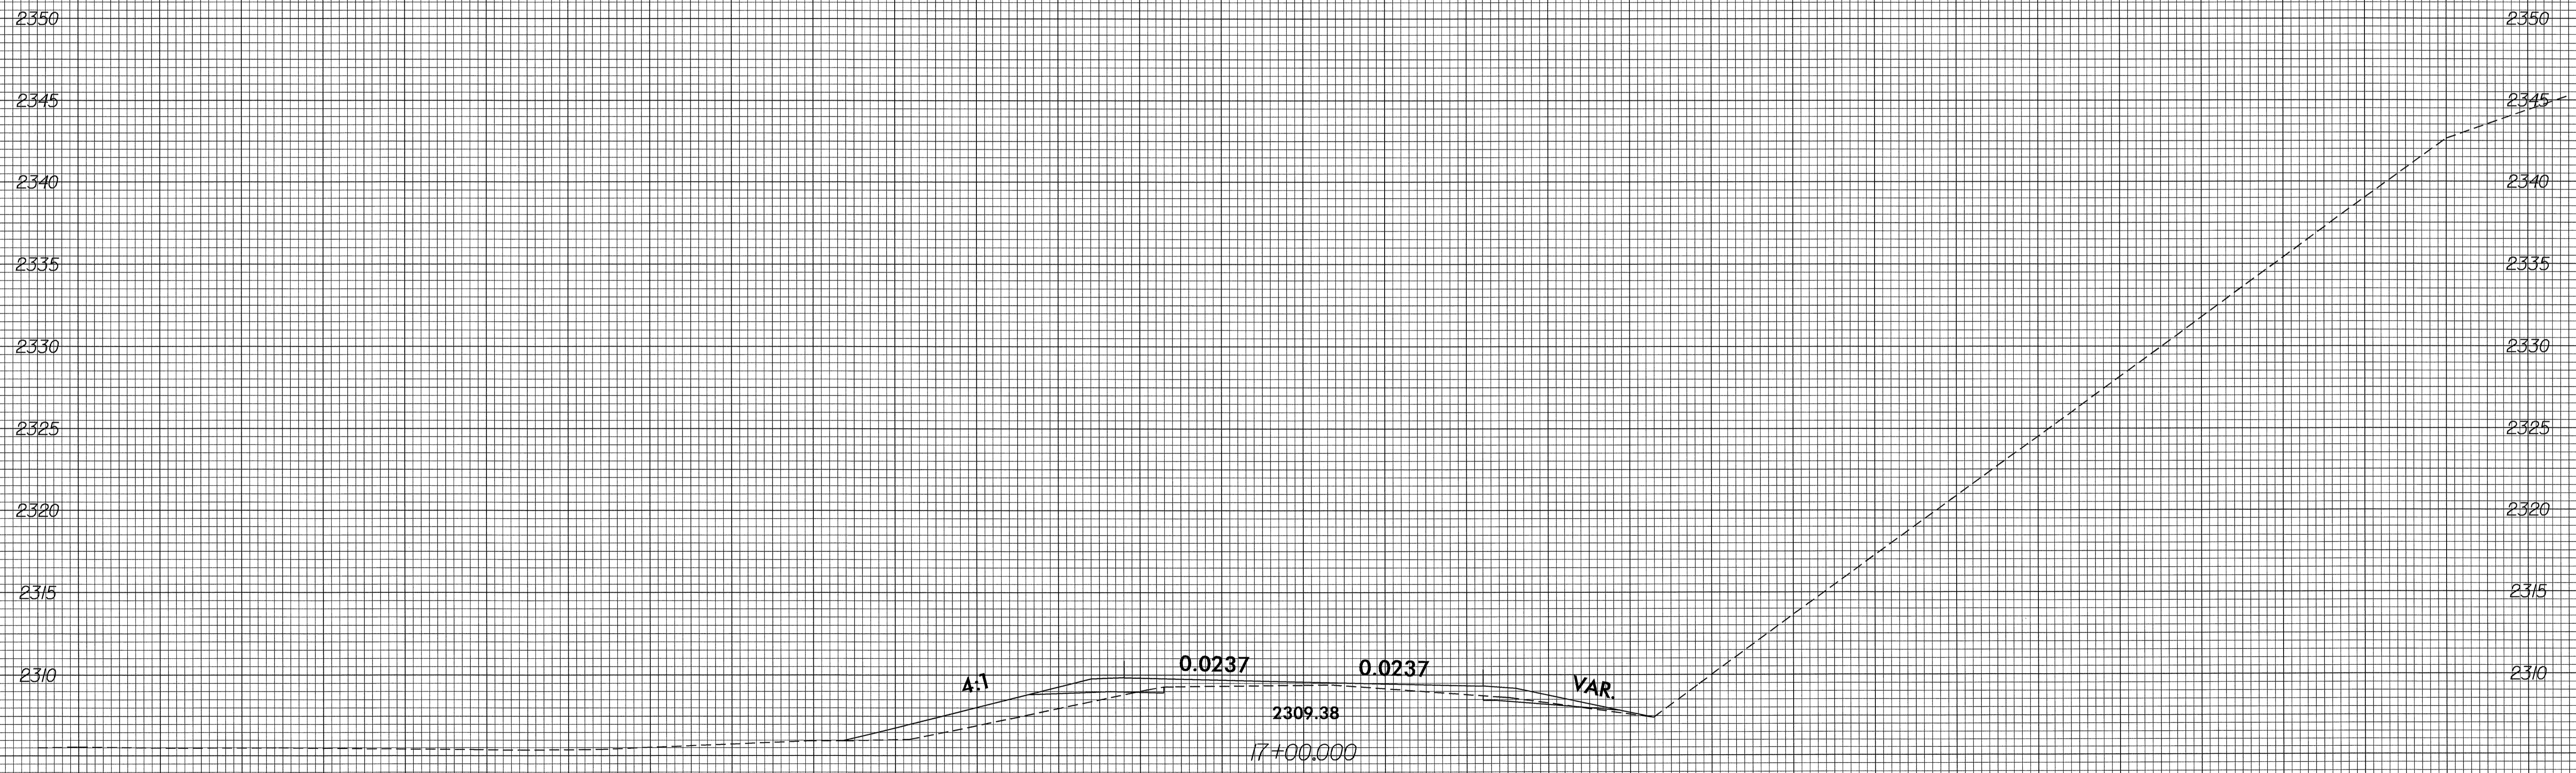

01-OCT-2004 13:08
R:\Roadway\SL\B3914\RD203029
ELOrtega AT RD203029

70 60 50 40 30 20 10 0 10 20 30 40 50 60 70