



8/23/99

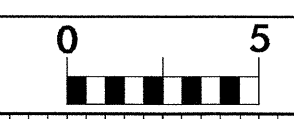

PROJ. REFERENCE NO. B-3914	SHEET NO. X-6
-------------------------------	------------------

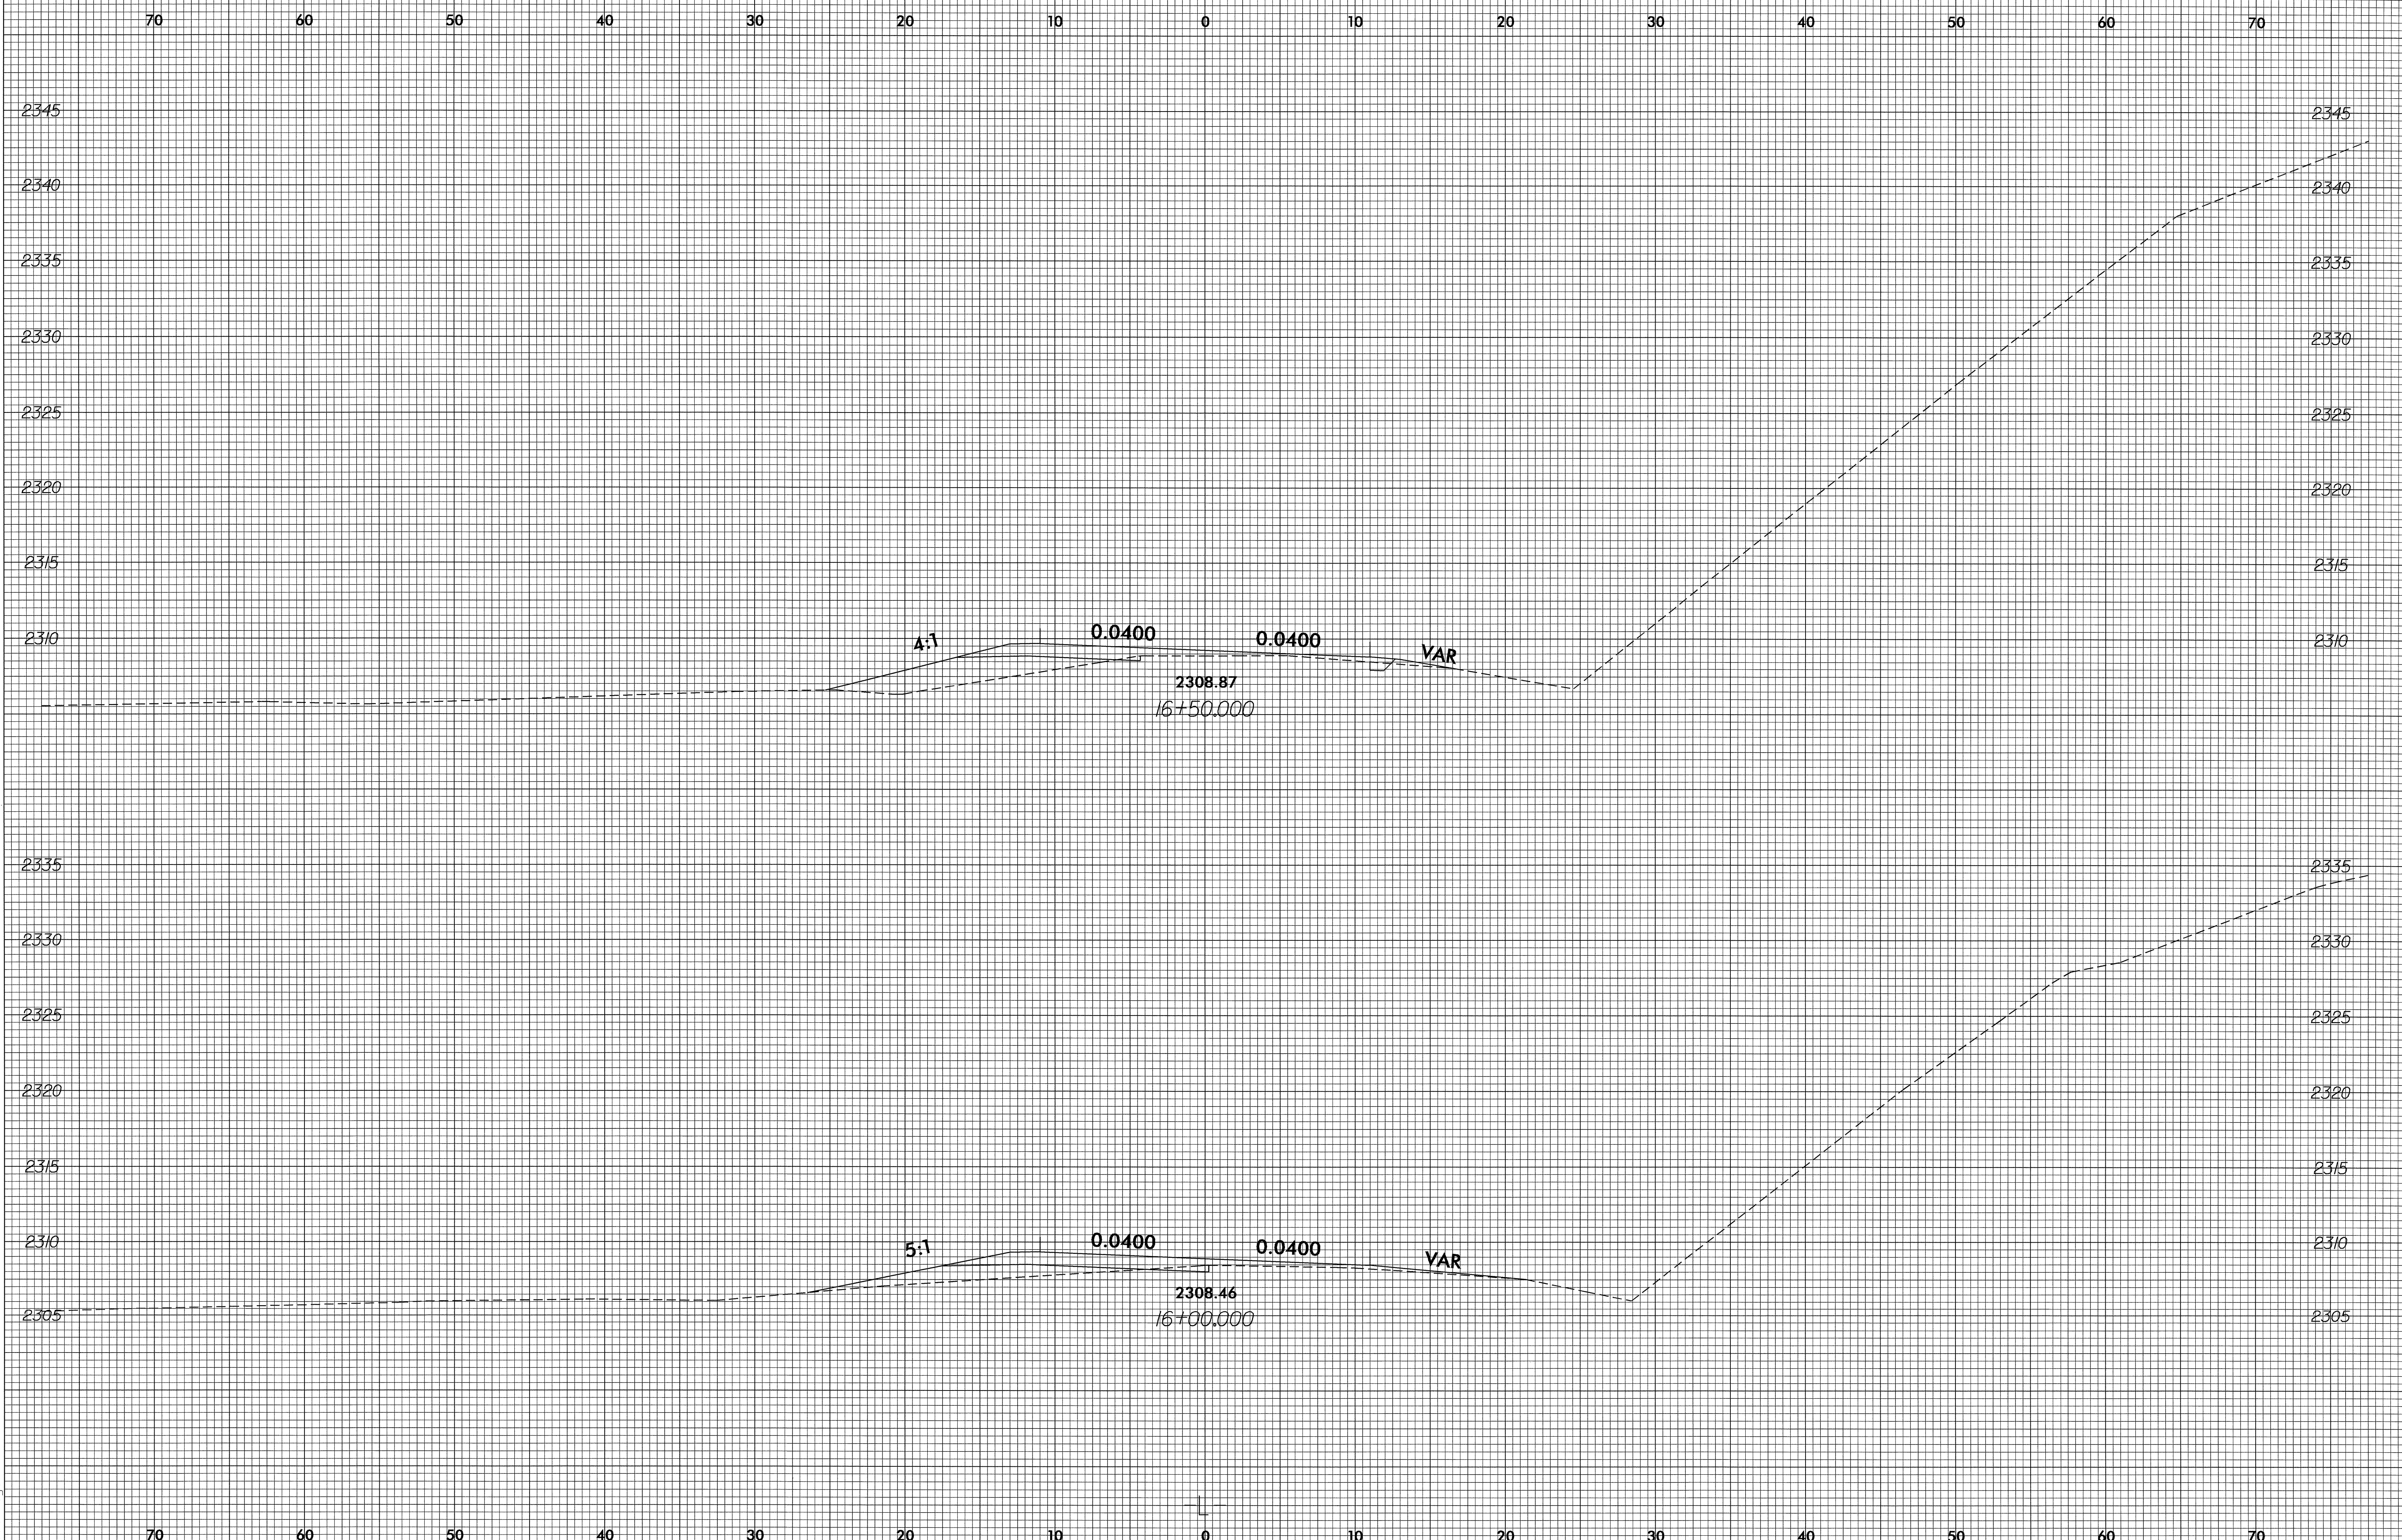

01-OCT-2004 13:37
R:\Roadway\XSP\p3914\RD203029
EL Ortega