


8/23/99

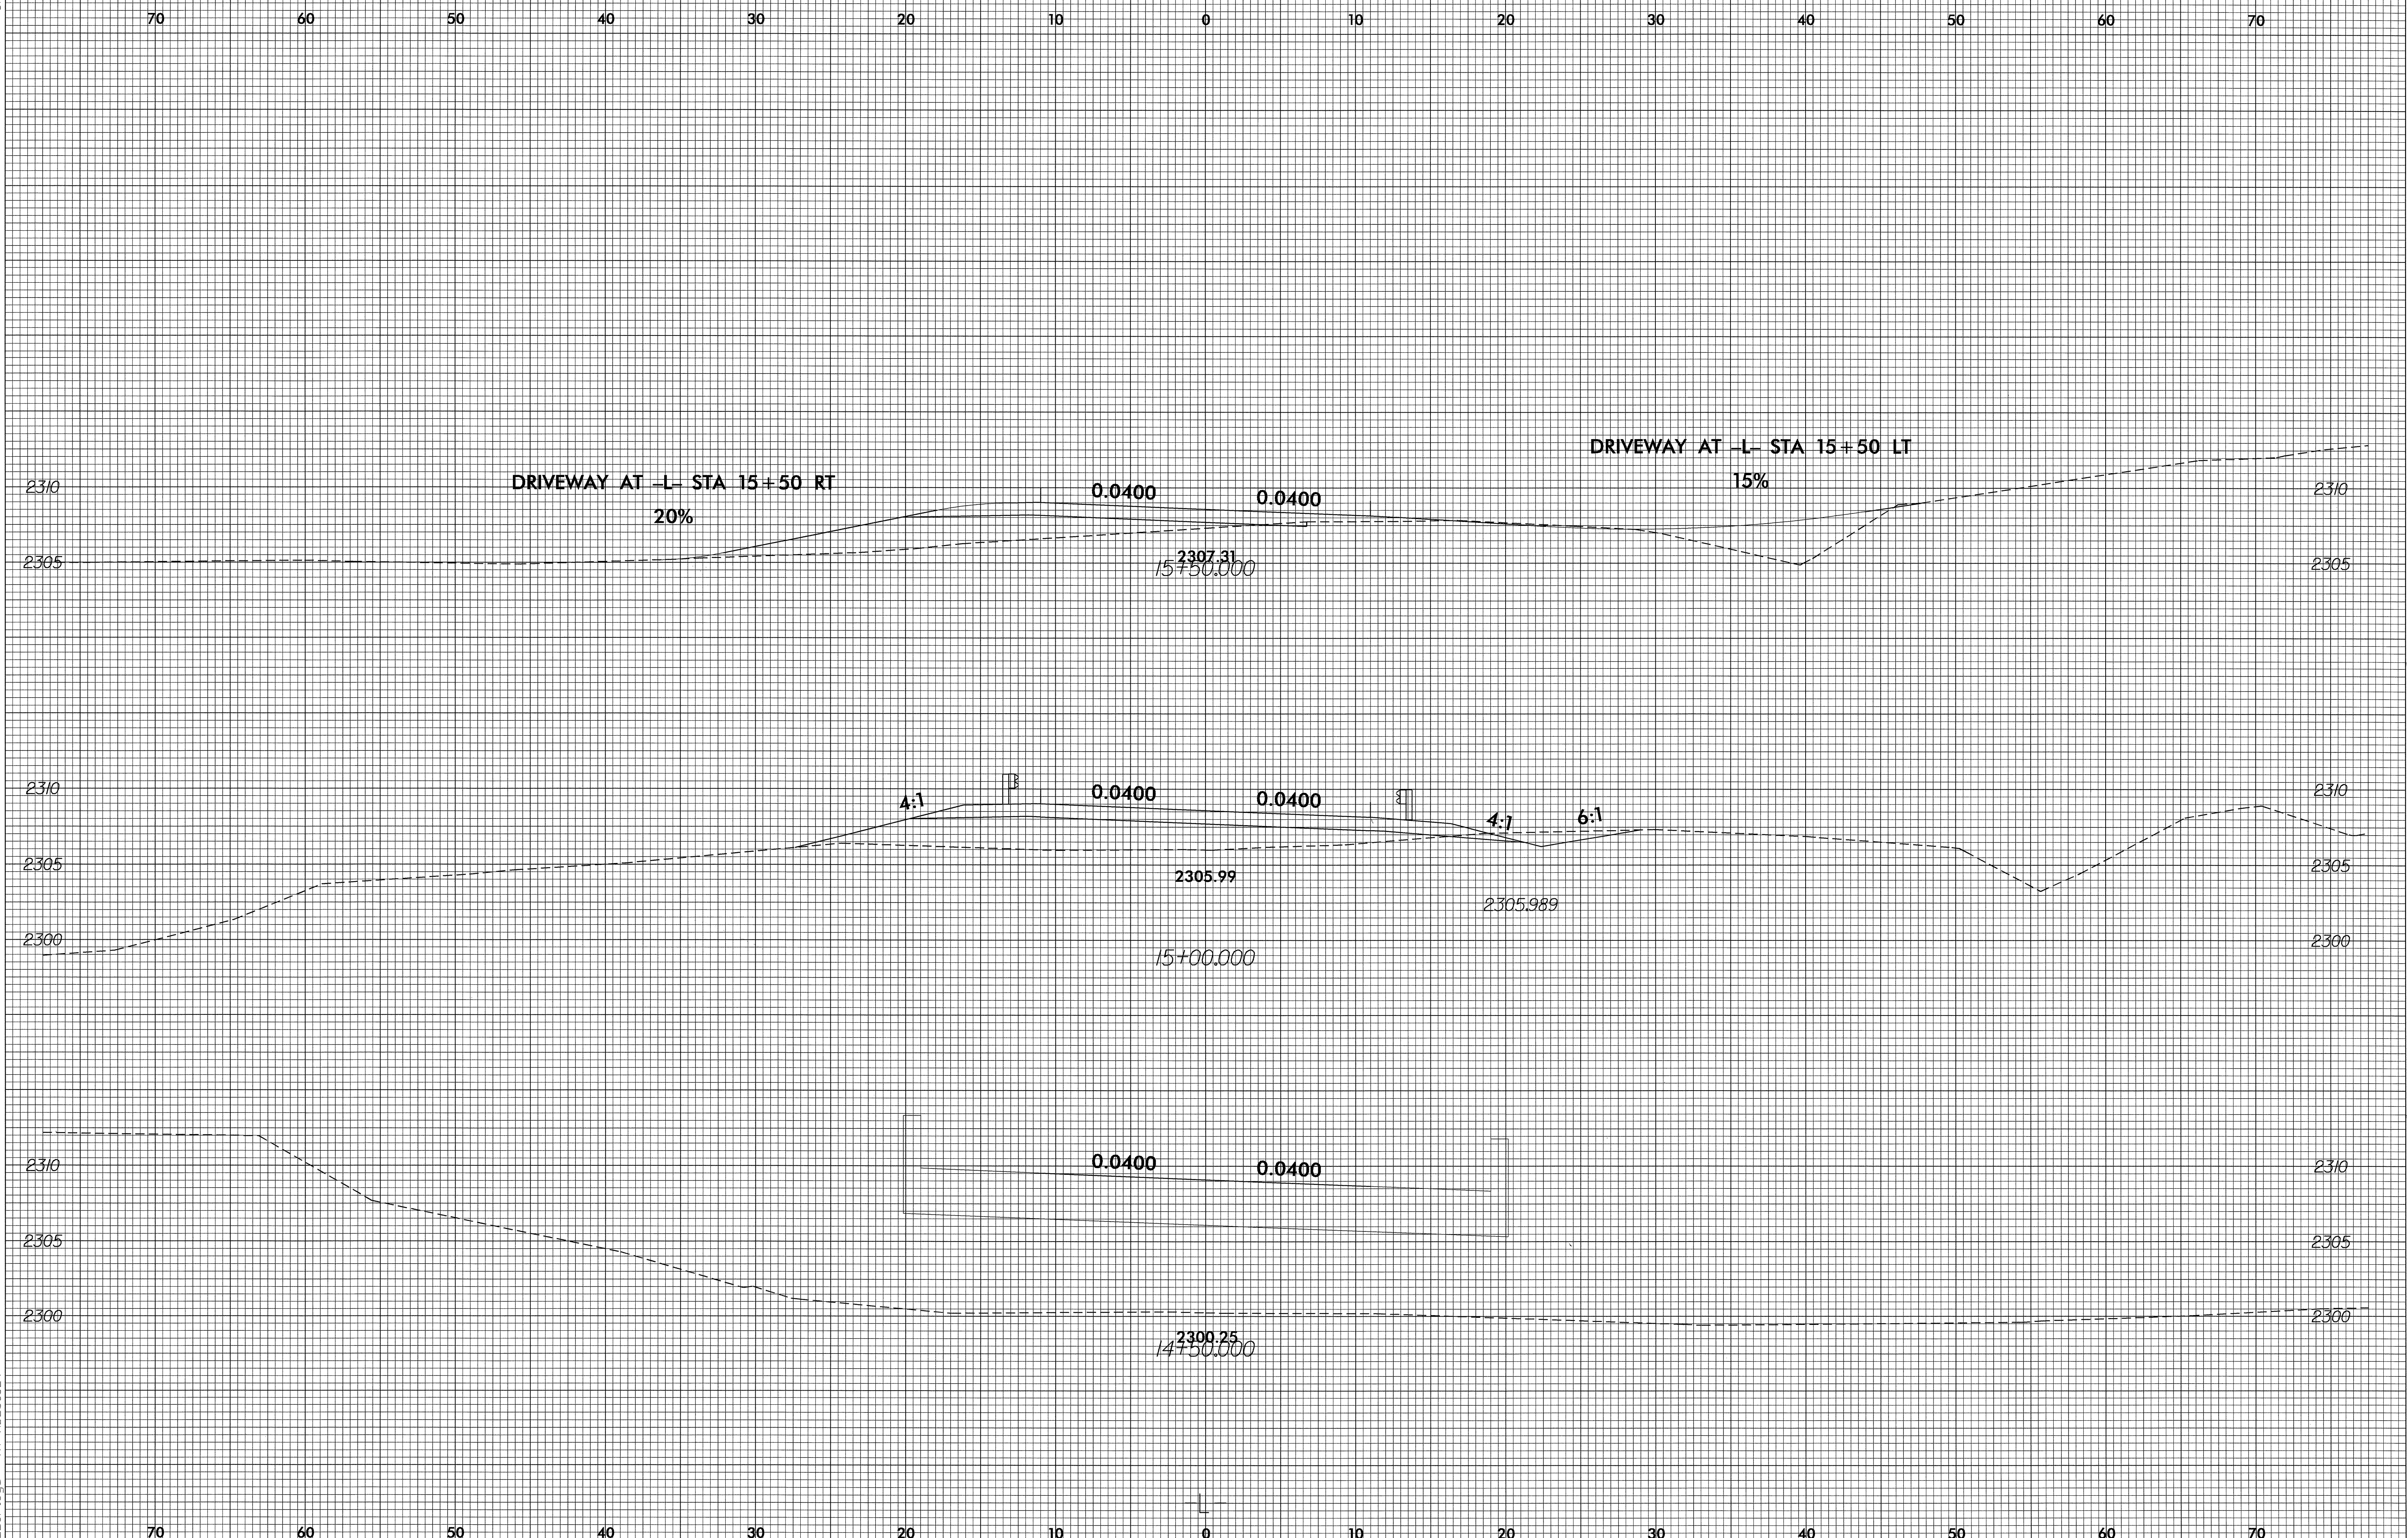

01-OCT-2004 13:37
E:\Roadway\XSC\p3914\89
EL Ortega AT RD203029