



8/23/99

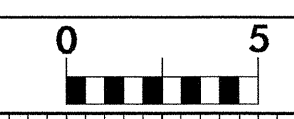

PROJ. REFERENCE NO. B-3914	SHEET NO. X-3
-------------------------------	------------------

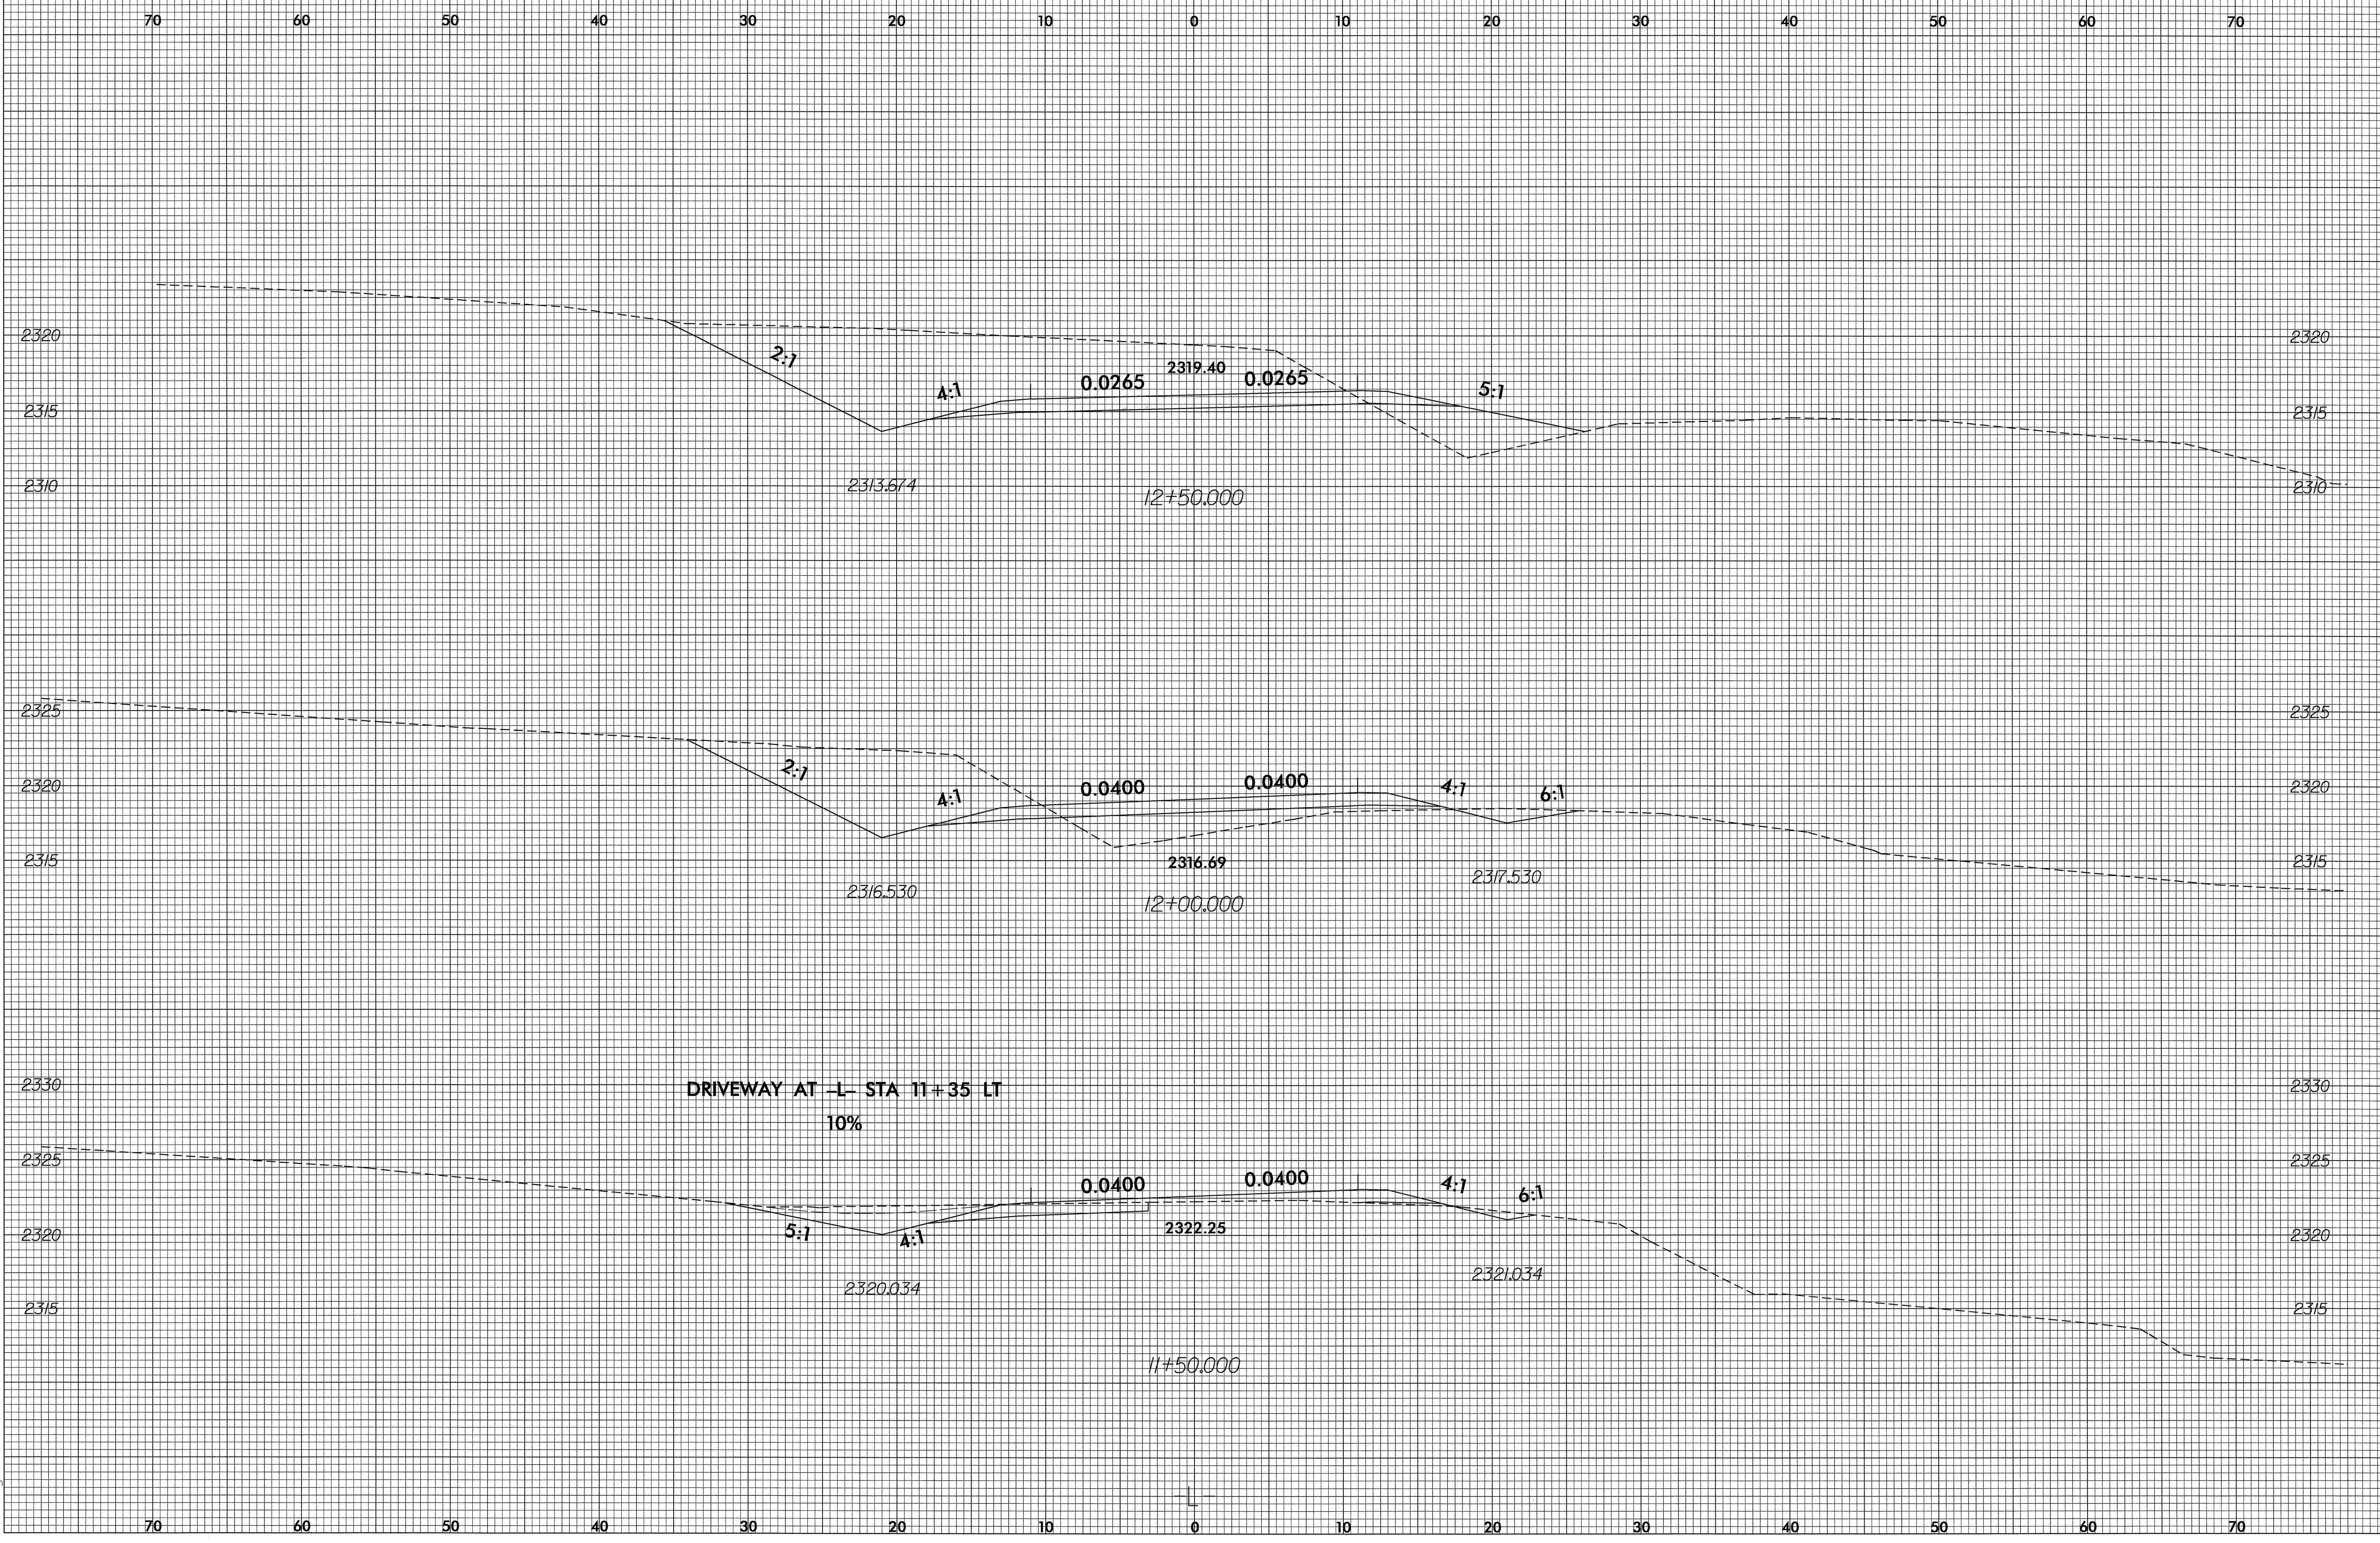

DRIVEWAY AT -L- STA 11+35 LT  
10%

01-OCT-2004 13:09  
F:\Roadway\XSF\3914\381  
ELOrtega AT RD203029