


8/23/99



PROJ. REFERENCE NO.	SHEET NO.
MA10001B	21

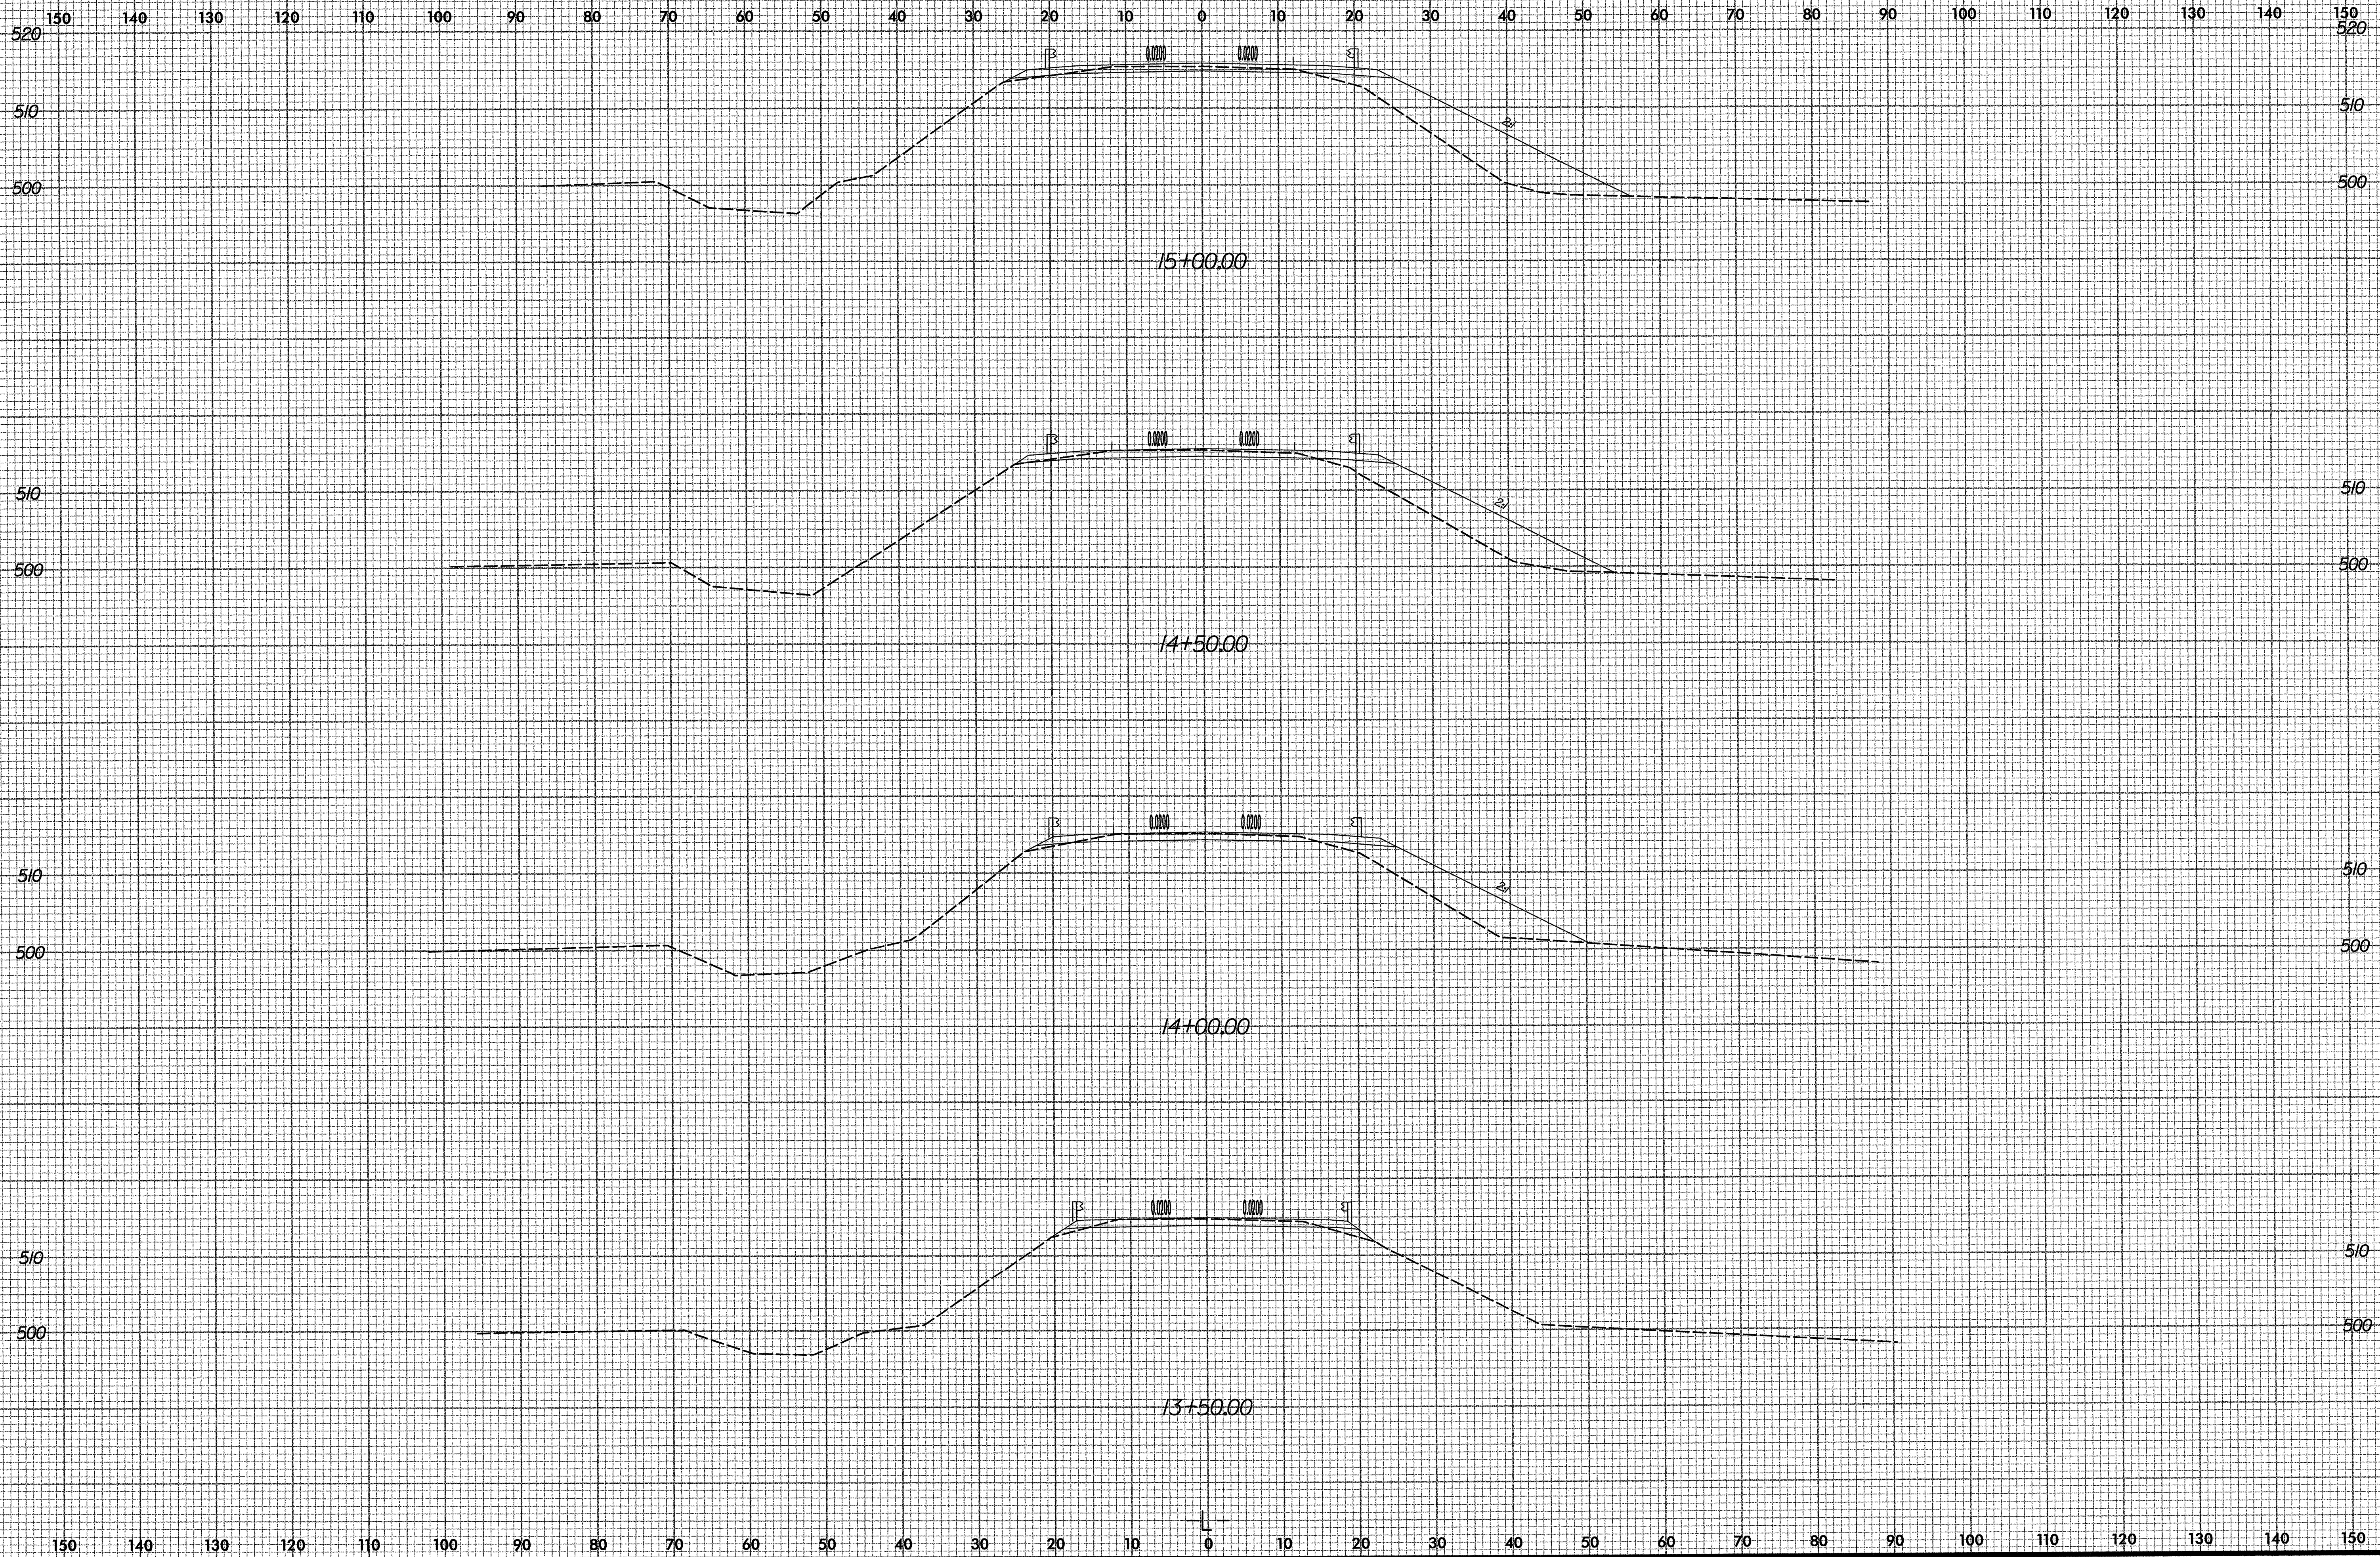

10/20/2004
P:\Roadway\Xsc\urp\gn_33_xp1.dgn
Co. & Associates, P.C.