

SIGN NUMR:	TYPE: B or D	BACKG COPY:	COLOR: ORANGE	DESIGN BY:	BLM	CK BY:	BLM	STD #:	196	VERTICAL SPACING:		
QUANTITY:	1		BLACK	PROJECT ID:	MA10001B	DIV:	10	DATE:	#####	INCHES [y]		
SIGN WIDTH:	36 INCHES	MAJOR COPY SERIES: D									5.00	SPACE
SIGN HEIGHT:	16 INCHES								6.00	LINE 1		
TOTAL AREA (S.F.):	4.00								11.0	SPACE		
BORDR TYPE:	FLUSH								0.00			
RECESS:	0.00 INCHES								0.00			
WIDTH:	0.75 INCHES								0.00			
RADII:	3.00 INCHES								0.00			
NO. Z BARS:	#N/A	VHB:									0.00	
LENGTH:	#N/A INCHES	MAT' L:	0.080" ALUMINUM								0.00	













USE NOTES: 1,4														
1. Legend and border shall be direct applied Type III reflective sheeting.														
2. Legend and border shall be direct applied Type I reflective sheeting.														
3. Shields shall be Type III reflective sheeting on .032" aluminum and demountable.														
4. Background shall be Type III refl. shtg.														
5. Background shall be Type I refl. sheeting.														
6. Center arrow(s) vertically on sign.														

CHAR:	6.00 INCH	N	C	1	6										
TYPE:	D	7.09	5.44	4.03	5.46	2.86	4.03	0.00	0.00	0.00	0.00	0.00	0.00	0.00	0.00
#/LC:	0.00 INCH	[X]	7.09	12.53	16.56	22.02	24.88	28.91	0.00	0.00	0.00	0.00	0.00	0.00	0.00
SPCE:	1.00 FACTOR														
LINE 1		0.00	0.00	0.00	0.00	0.00	0.00	0.00	0.00	0.00	0.00	0.00	0.00	0.00	7.09
		0.00	0.00	0.00	0.00	0.00	0.00	0.00	0.00	0.00	0.00	0.00	0.00	0.00	0.00

NC 16

INSERT

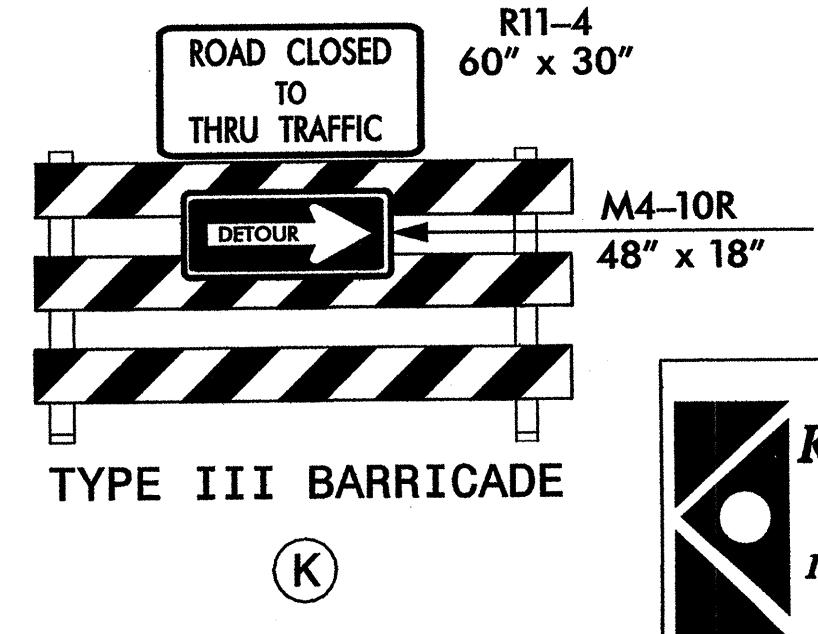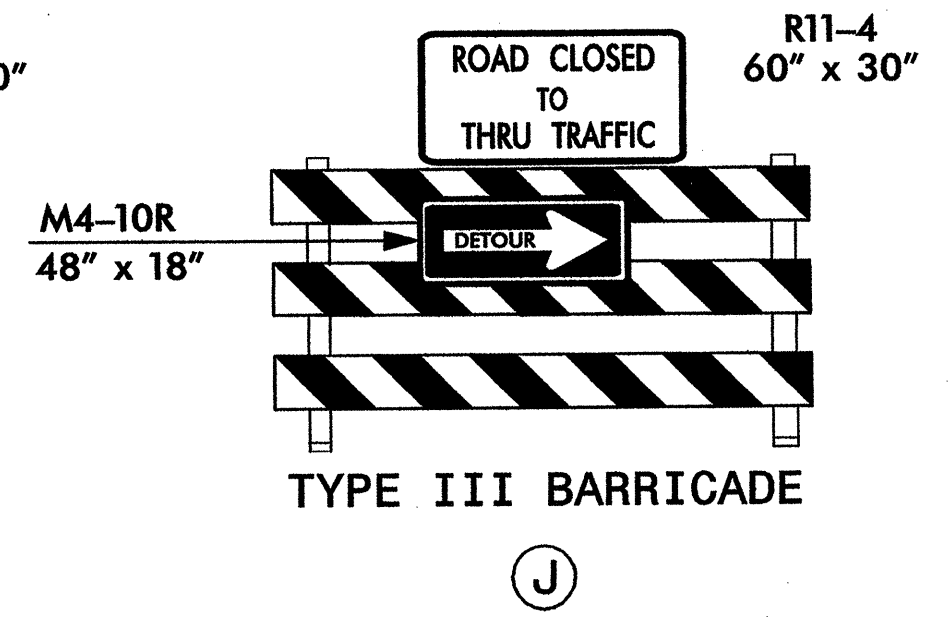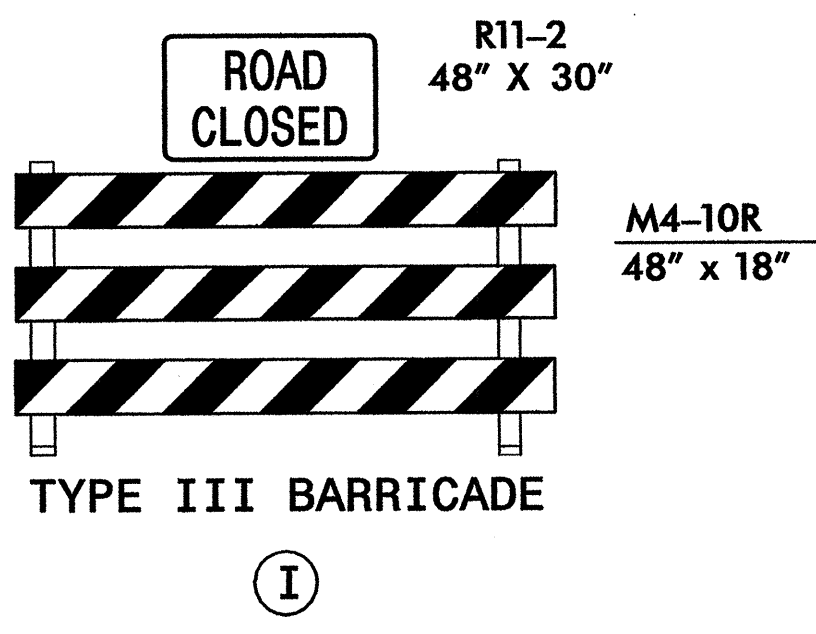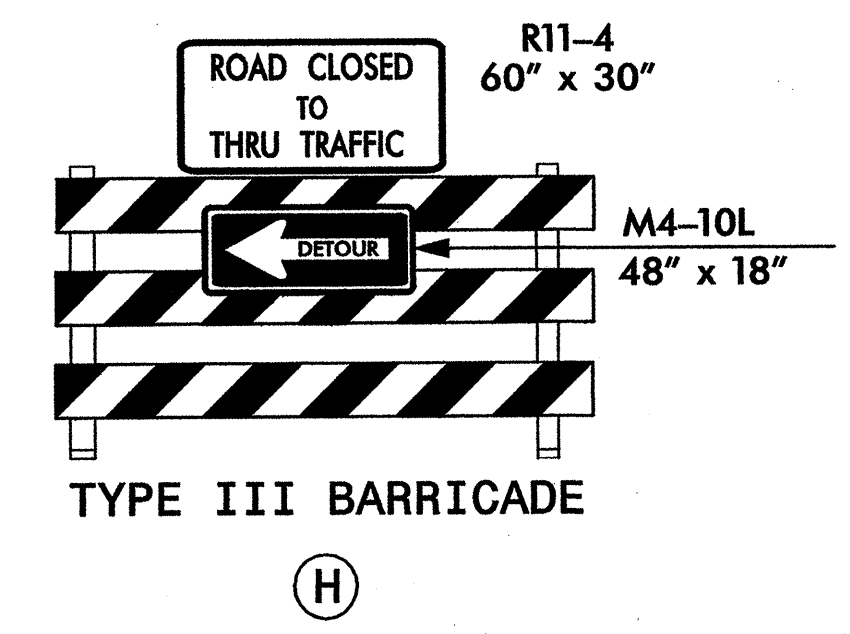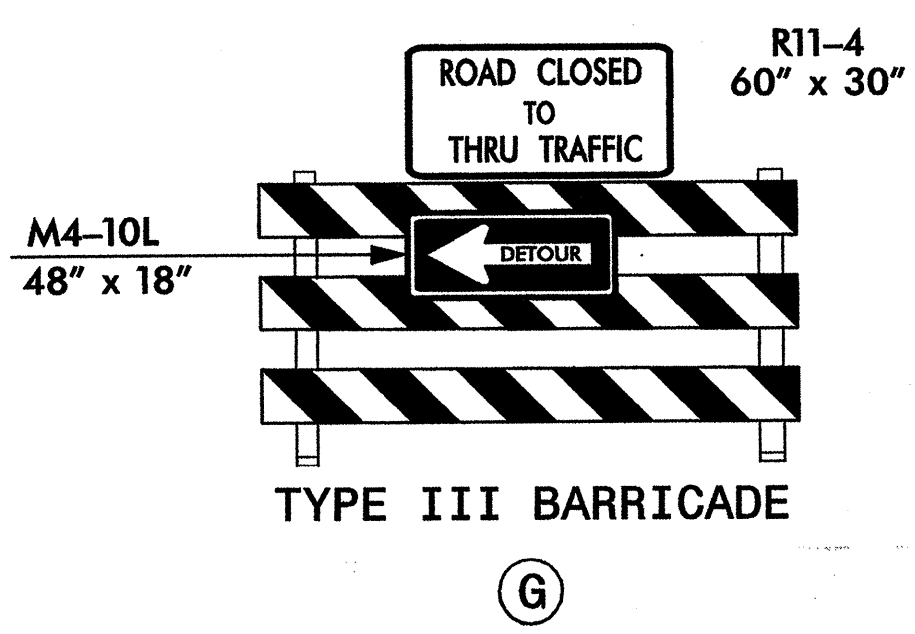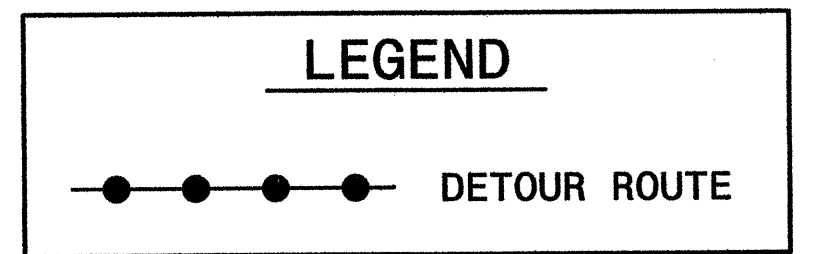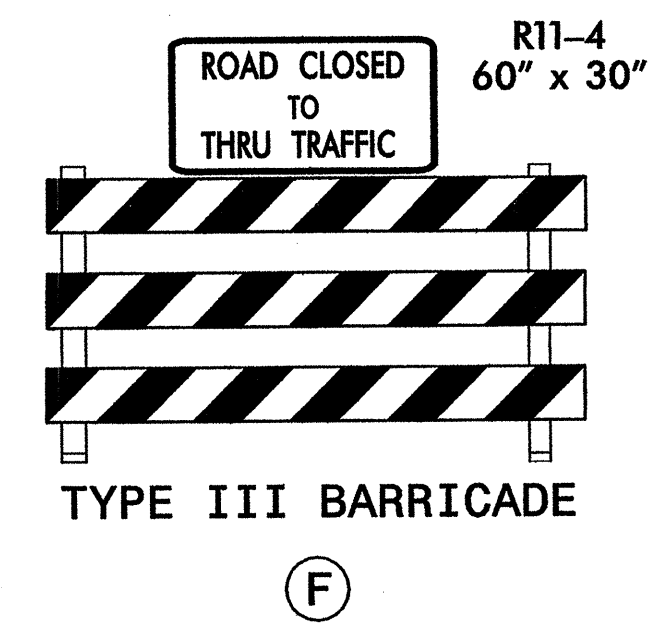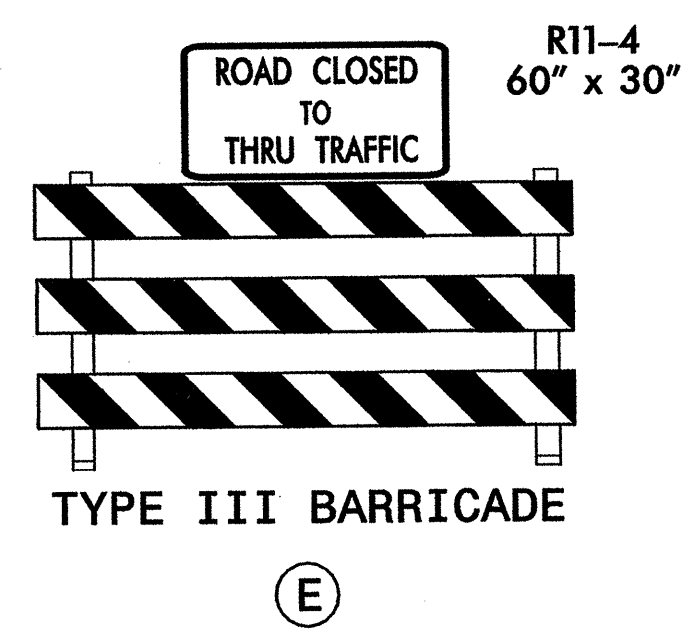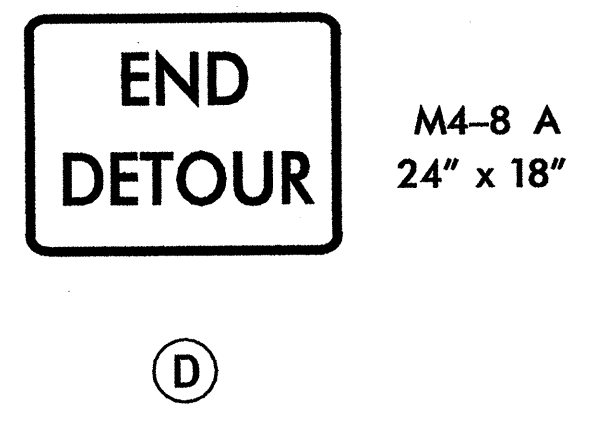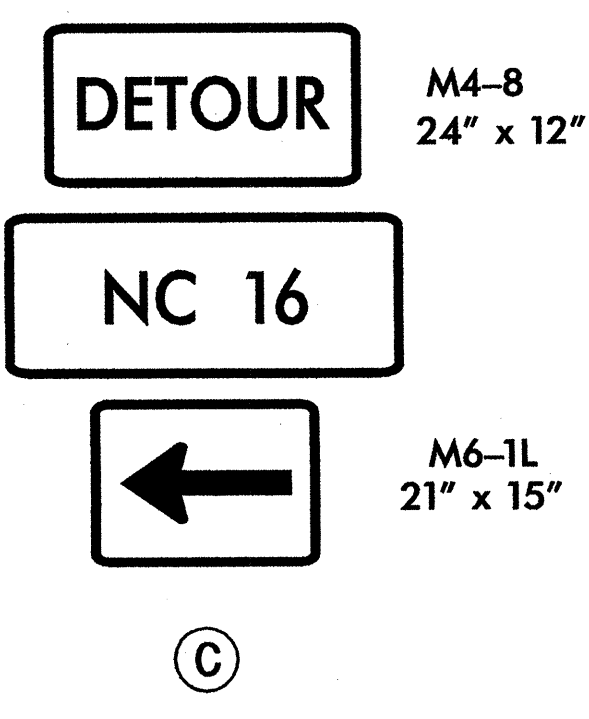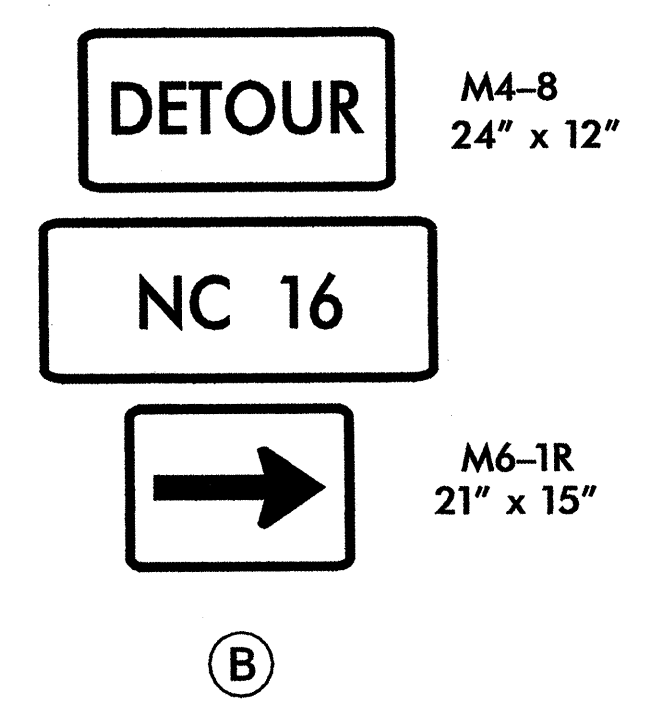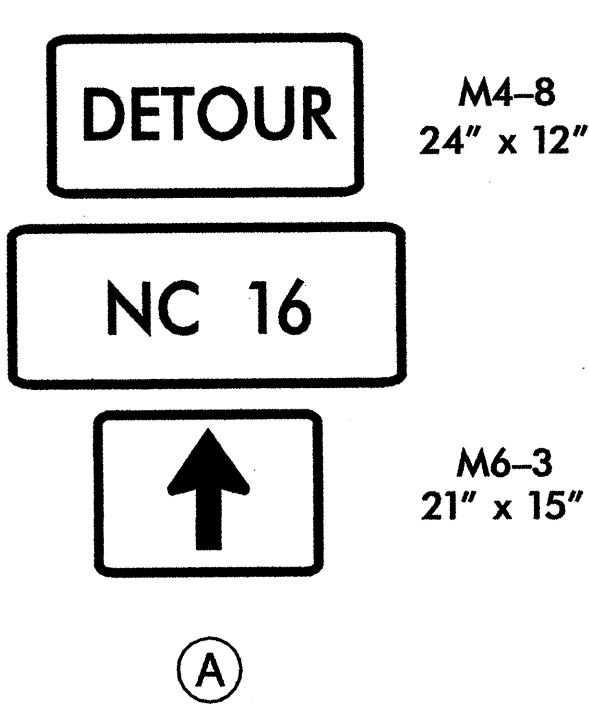

PROJECT NO. 36971  
 COUNTY: UNION  
 STATION: 17+51.30  
 REPLACES BRIDGE NO. 33

STATE OF NORTH CAROLINA  
 DEPARTMENT OF TRANSPORTATION  
 RALEIGH

BRIDGE NO. 33 ON NC 16  
 OVER TWELVE MILE CREEK

Plans prepared by:  
**KO & ASSOCIATES, P.C.**  
 Consulting Engineers  
 1011 SCHAUB DR., SUITE #202  
 RALEIGH, N.C. 27606  
 For Division of Highways

REVISIONS						SHET NO.
NO.	BY	DATE	NO.	BY	DATE	20
1			3			TOTAL SHEETS
2			4			24