


SECTION ALONG Q SURVEY -L-

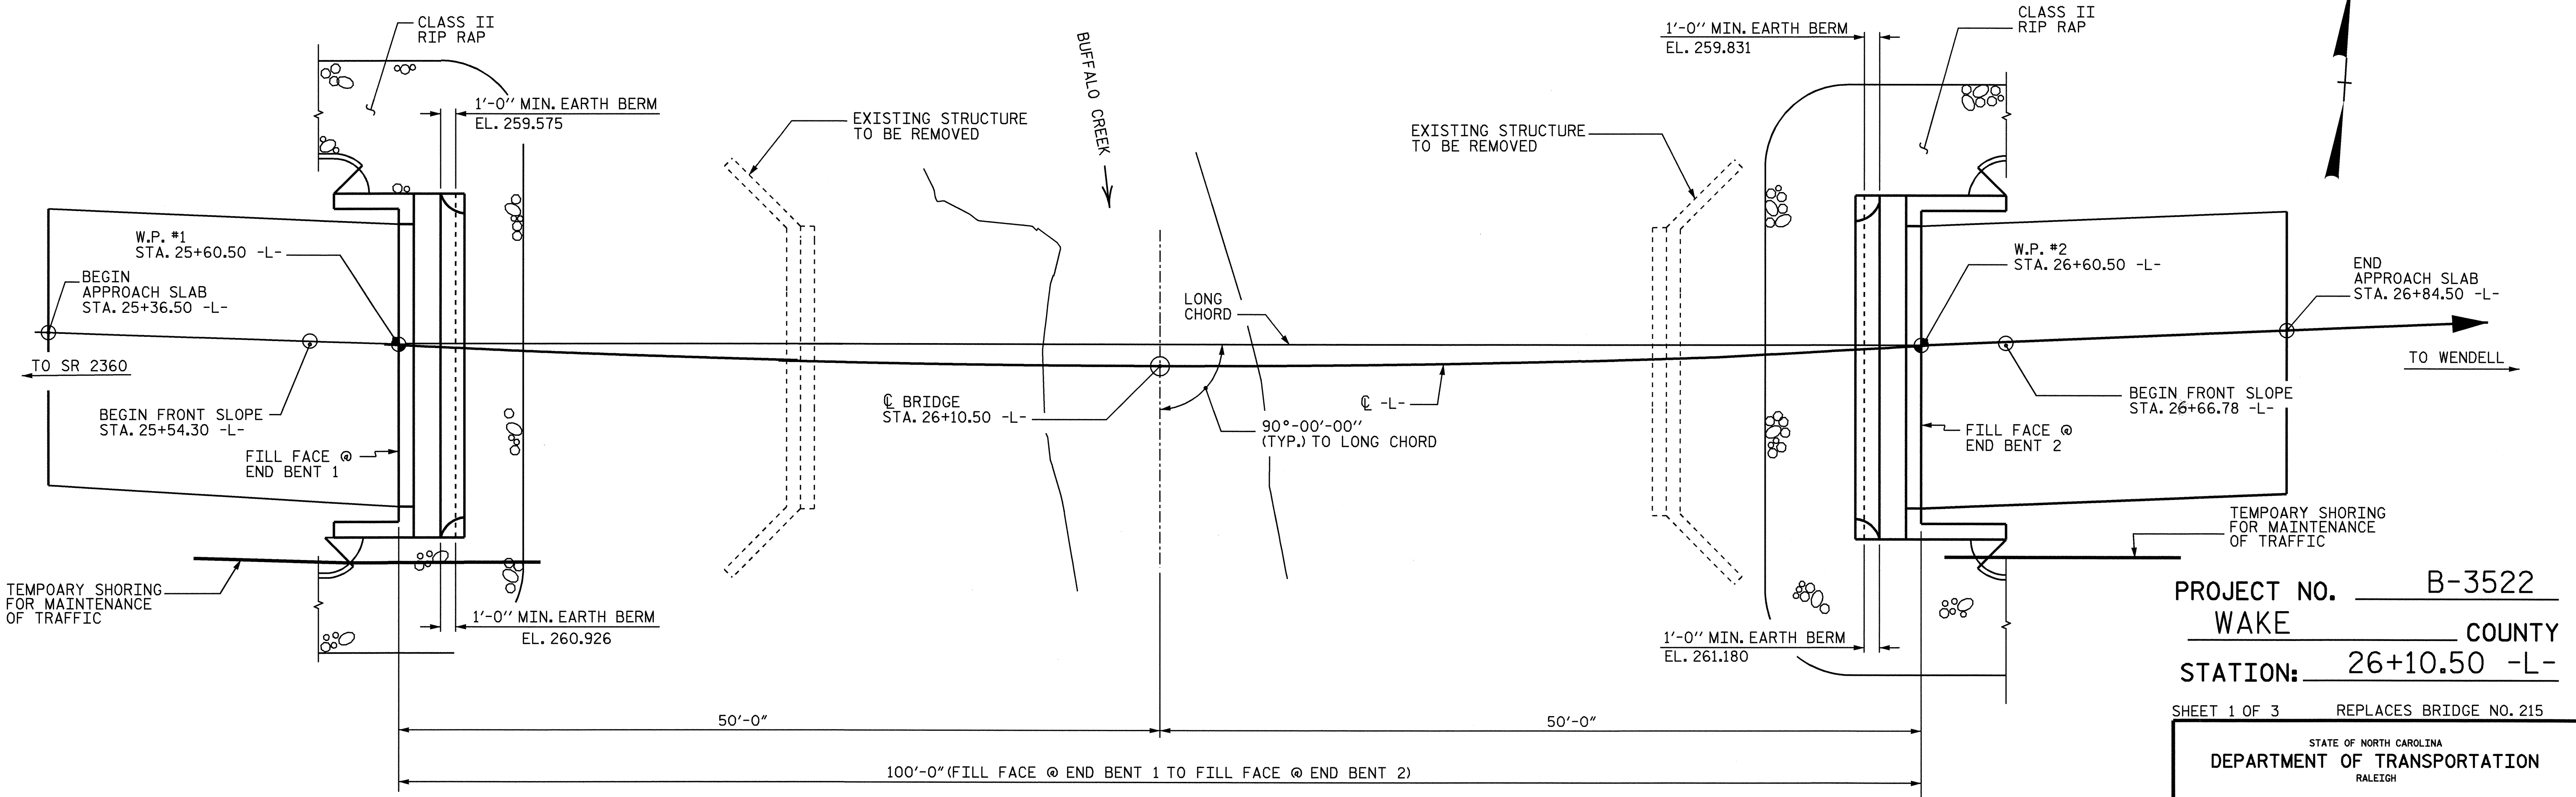

PLAN

SEE SHEET 3 OF 3 FOR "CHORD LAYOUT" DETAIL.

PROJECT NO. B-3522
 WAKE COUNTY
 STATION: 26+10.50 -L-
 SHEET 1 OF 3 REPLACES BRIDGE NO. 215

STATE OF NORTH CAROLINA
 DEPARTMENT OF TRANSPORTATION
 RALEIGH
GENERAL DRAWING
 FOR BRIDGE ON SR 1007 (POOLE ROAD)
 OVER BUFFALO CREEK
 BETWEEN SR 2360 AND WENDELL

REVISIONS						SHEET NO.	
NO.	BY:	DATE:	NO.	BY:	DATE:	S-1	
1			3			TOTAL SHEETS	
2			4			21	

DRAWN BY : M. POOLE DATE : 8/04
 CHECKED BY : J. R. DUGGINS DATE : 8/04

NORTH CAROLINA PROFESSIONAL SEAL 13014
 ENGINEER
 QUANG H. NGUYEN
 12/7/04

NORTH CAROLINA PROFESSIONAL SEAL 15779
 ENGINEER
 JOHN R. DUGGINS
 12/7/04