


PLAN OF SPAN A

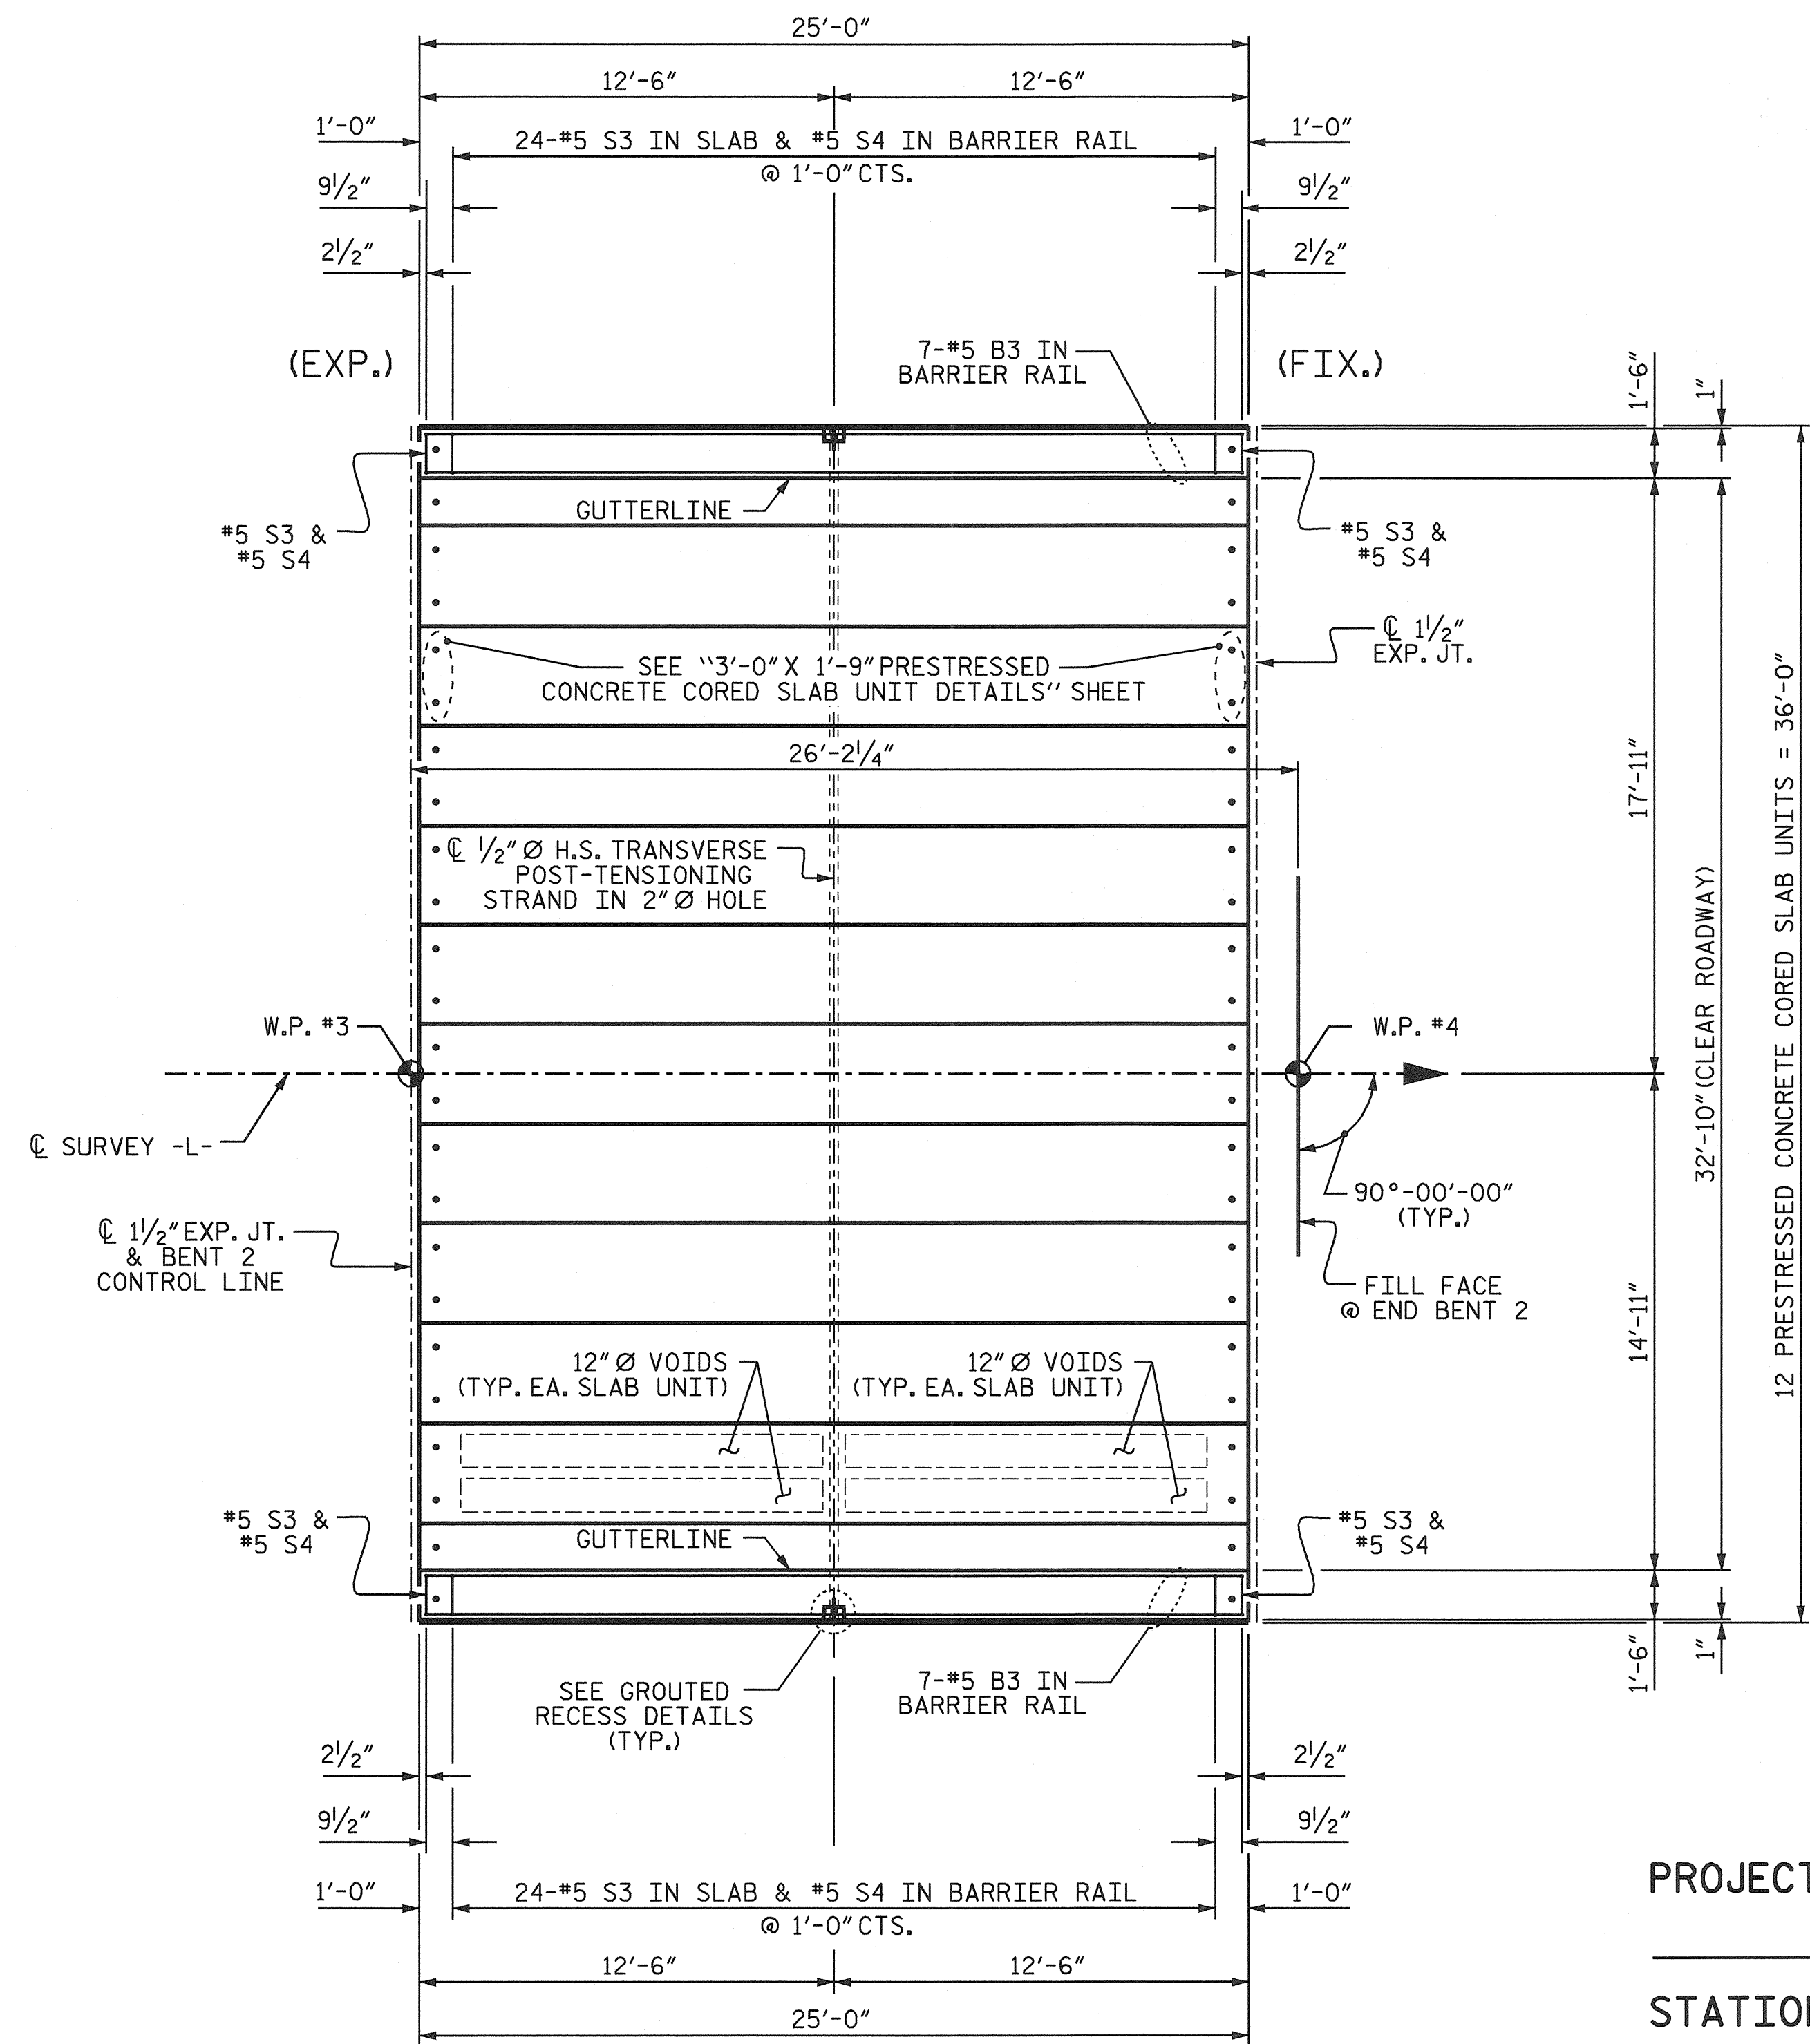


PLAN OF SPAN C

PROJECT NO. B-3530  
WAKE COUNTY  
 STATION: 15+83.00-L-

SHEET 1 OF 2

STATE OF NORTH CAROLINA  
 DEPARTMENT OF TRANSPORTATION  
 RALEIGH

PLAN OF SPANS  
 SPANS A & C

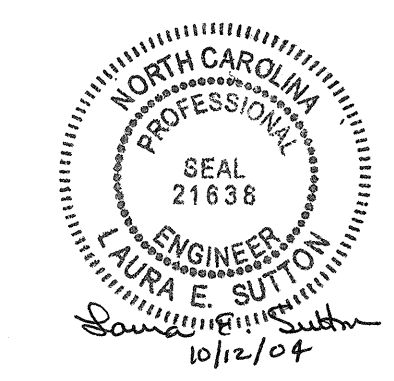

REVISIONS						SHEET NO.
NO.	BY:	DATE:	NO.	BY:	DATE:	S-5
1			3			TOTAL SHEETS
2			4			21

22-SEP-2004 11:51  
 W:\Squid\B3530\Watton\B3530\_sc.LCS\_01.dgn  
 DRAWN BY: J.L. WALTON DATE: 9/2/03  
 CHECKED BY: B.N. BARODAWALA DATE: 2/19/04