


### FOUNDATION LAYOUT

DIMENSIONS LOCATING PILES ARE SHOWN TO PILE CENTERLINE.  
 DIMENSIONS LOCATING DRILLED PIERS ARE SHOWN TO DRILLED PIER CENTERLINE.

PROJECT NO. B-3530  
WAKE COUNTY  
 STATION: 15+83.00 -L-

SHEET 2 OF 3

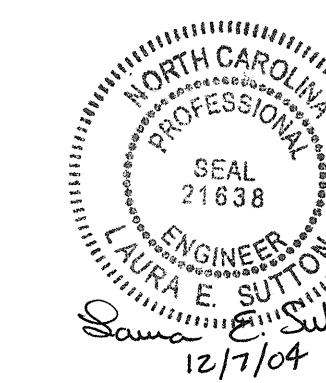

STATE OF NORTH CAROLINA DEPARTMENT OF TRANSPORTATION RALEIGH						SHEET NO.
GENERAL DRAWING FOR BRIDGE OVER BUFFALO CREEK ON SR 2320 BETWEEN SR 1003 AND SR 2321						S-2
REVISIONS						TOTAL SHEETS
NO.	BY:	DATE:	NO.	BY:	DATE:	21
1			3			
2			4			

05 DEC 2004 1:04 PM  
 S:\Projects\B3530\Roadway\B3530\_scd\_00\_01.dgn  
 Laura E. Sutton

DRAWN BY : A.S. CALLAWAY DATE : 9/9/04  
 CHECKED BY : B.N. BARODAWALA DATE : 9/15/04