
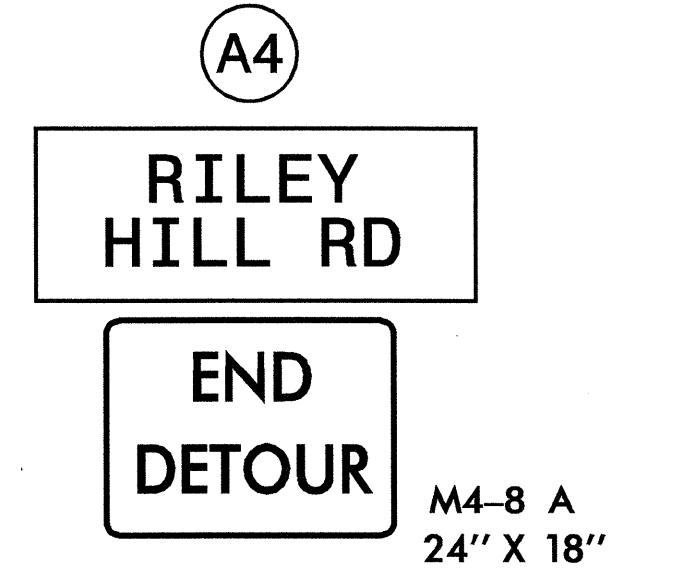
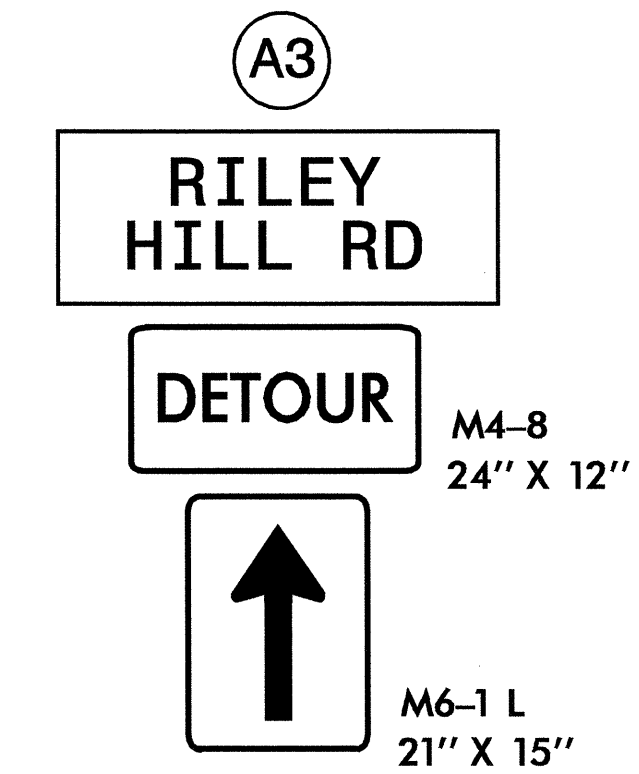
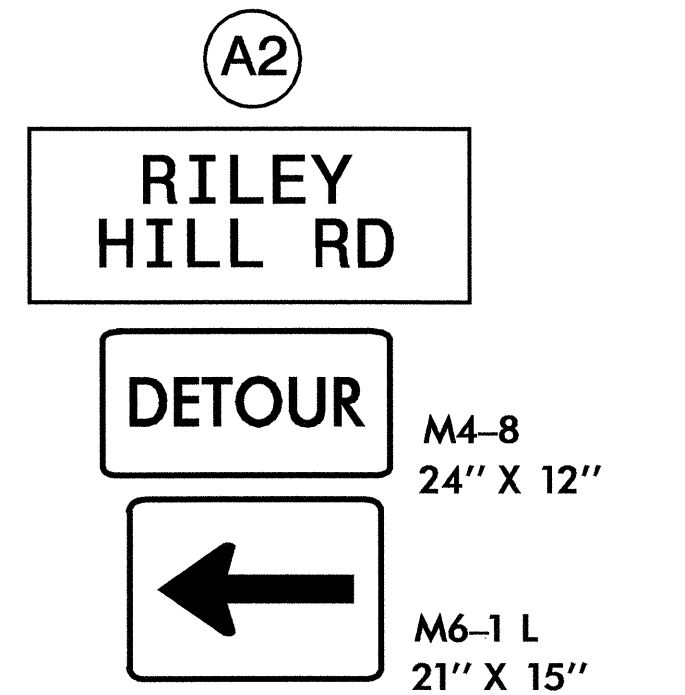
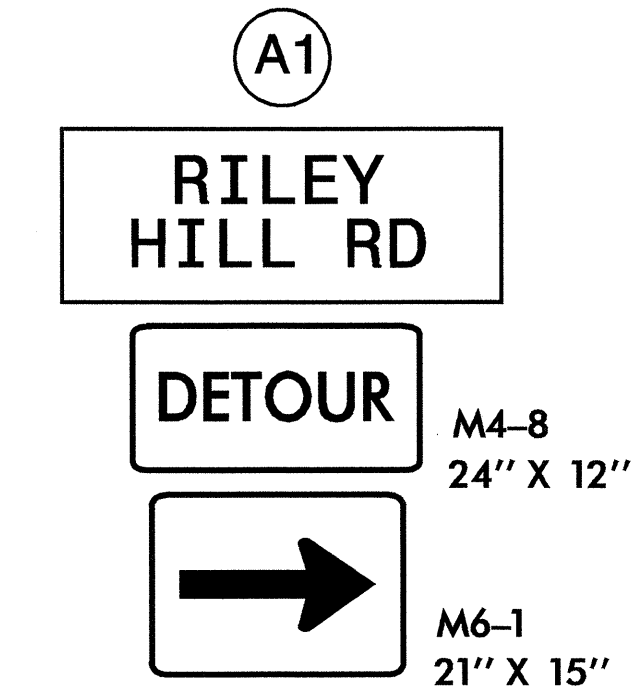
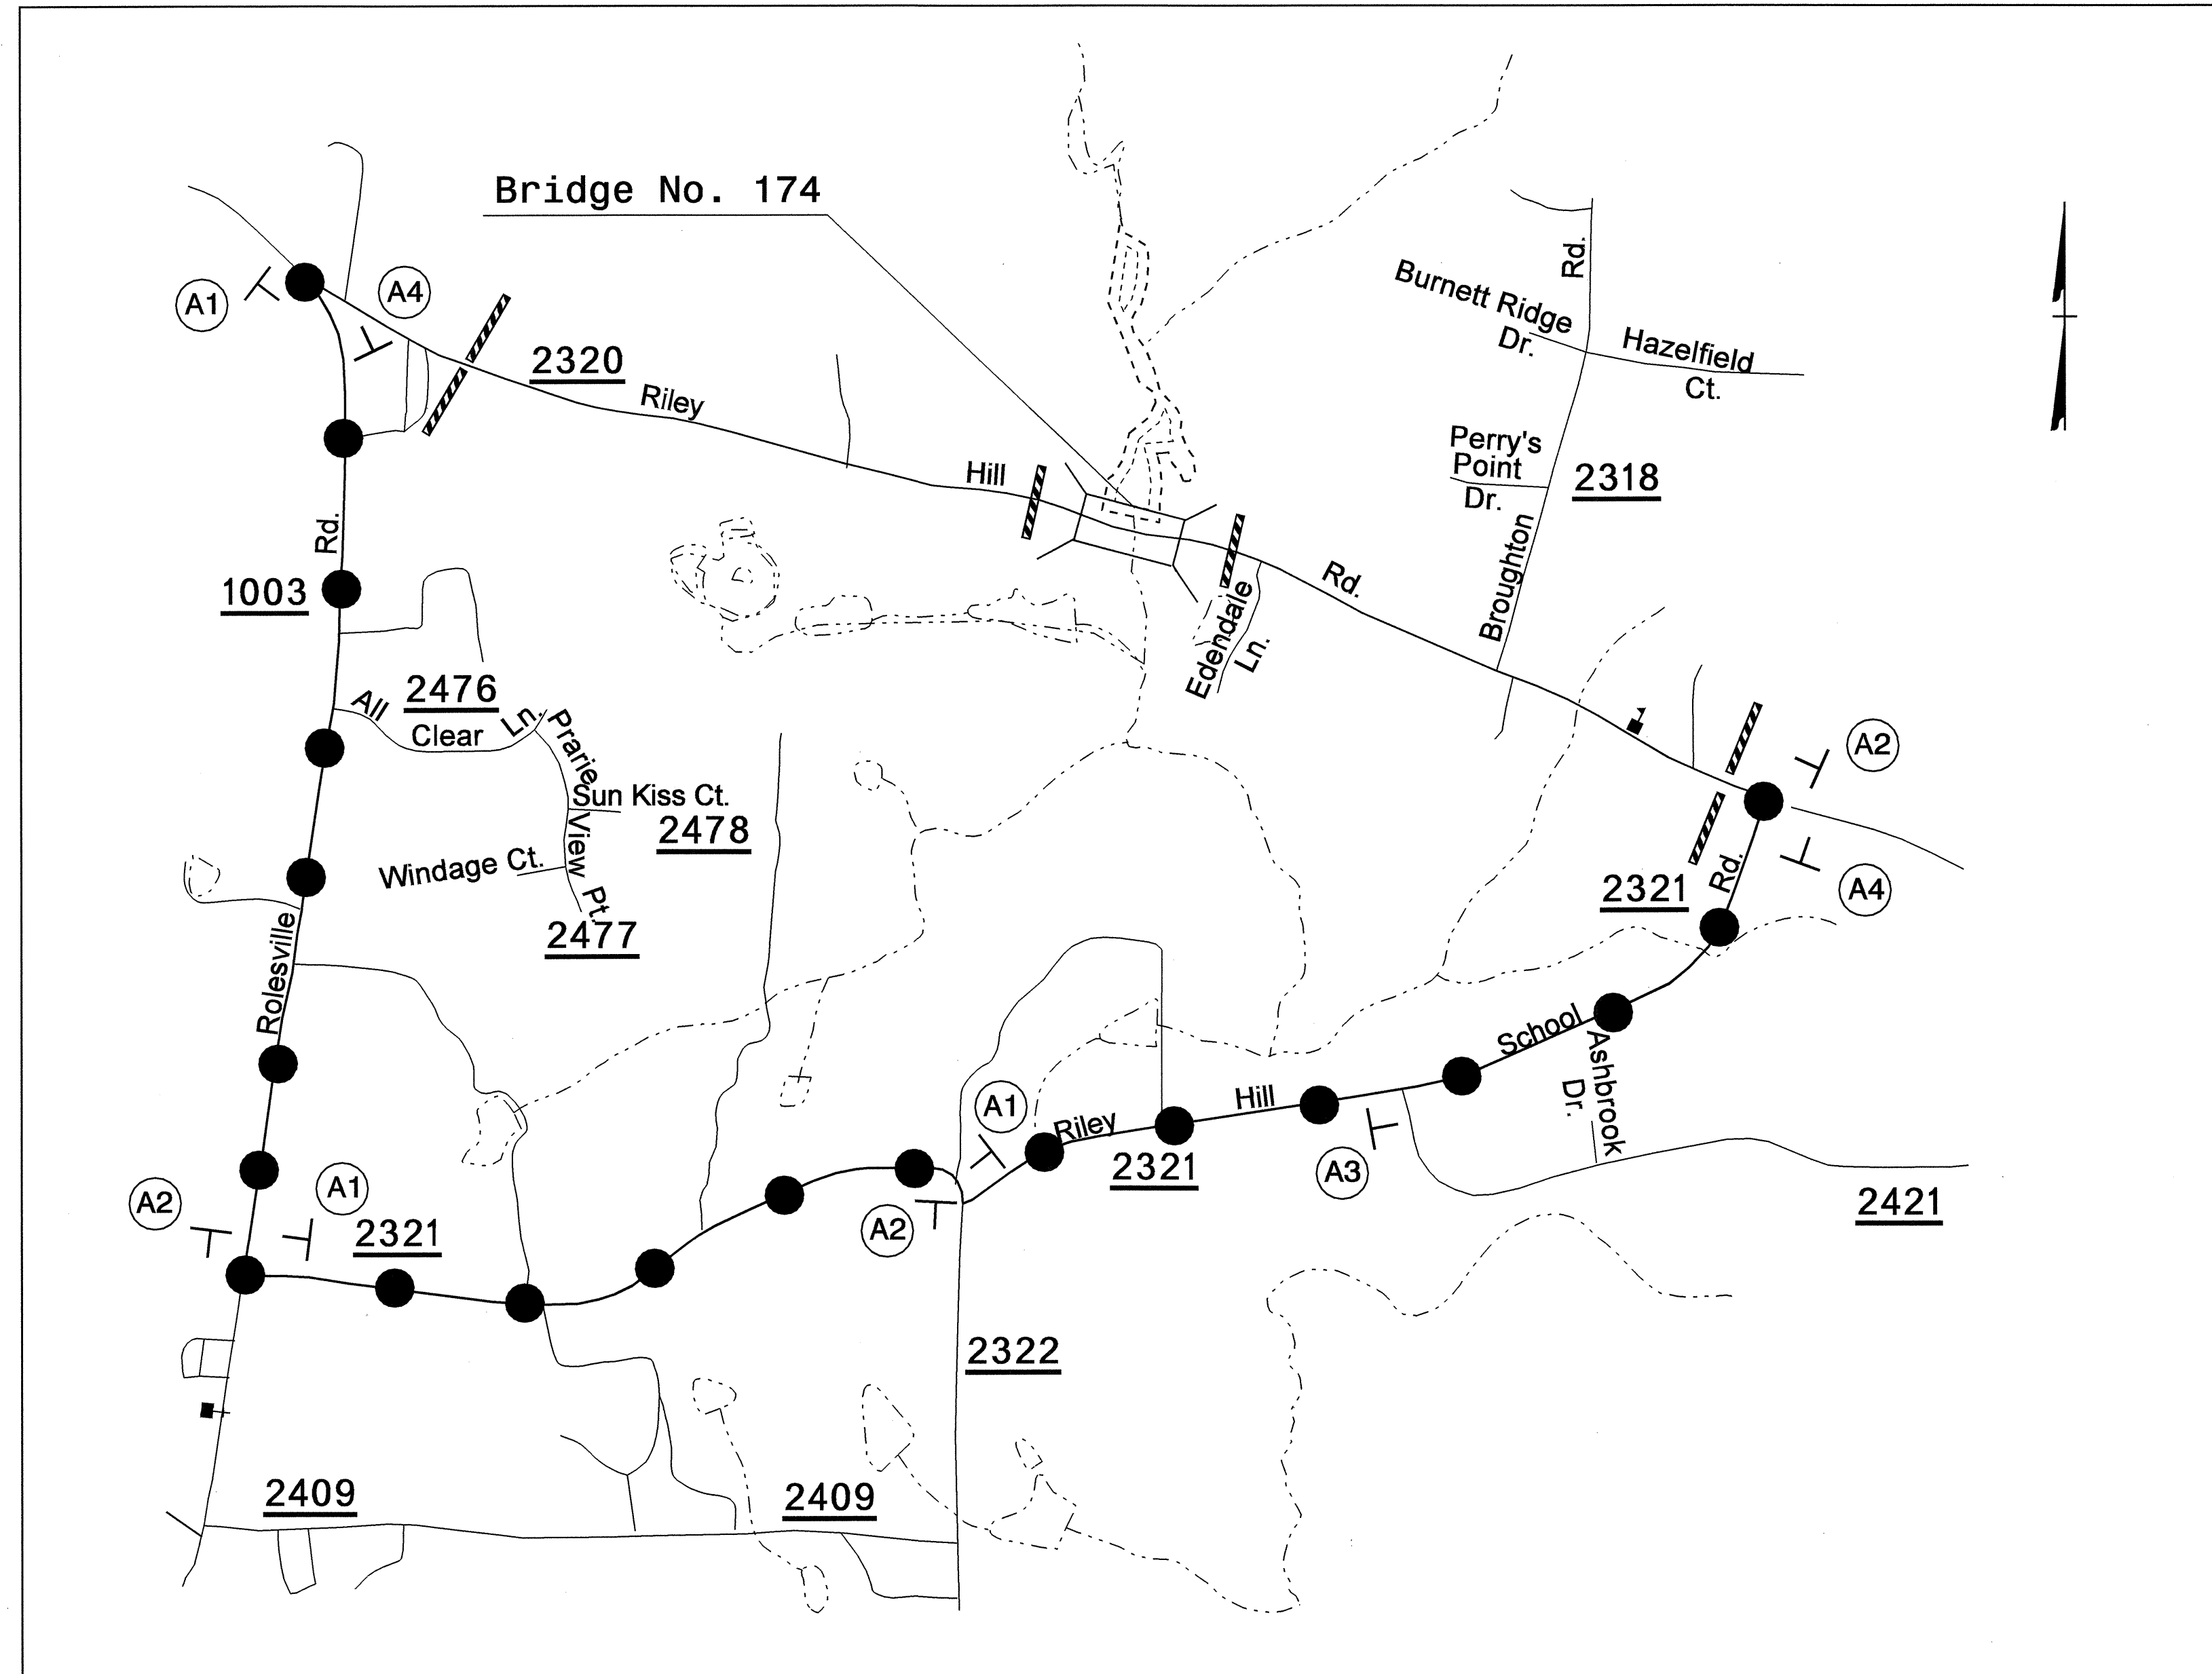


B-3530 OFFSITE DETOUR

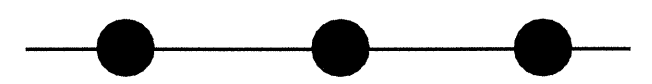

SEE SHEET TCP-5 FOR SIGN DESIGN

APPROVED: <i>Joseph Isiah</i> DATE: 9/7/04		DETOUR ROUTE	
	SCALE: NONE		REVISIONS
	DATE: 04/02/04		
	DWG. BY: AYL		
	DESIGN BY: AYL		
	REVIEWED BY: JI		CARD FILE

04-AUG-2004 07:31
 K:\TCP\B3530_TOP.dgn
 ayldmi AT TETC096514