


### DETAIL 1

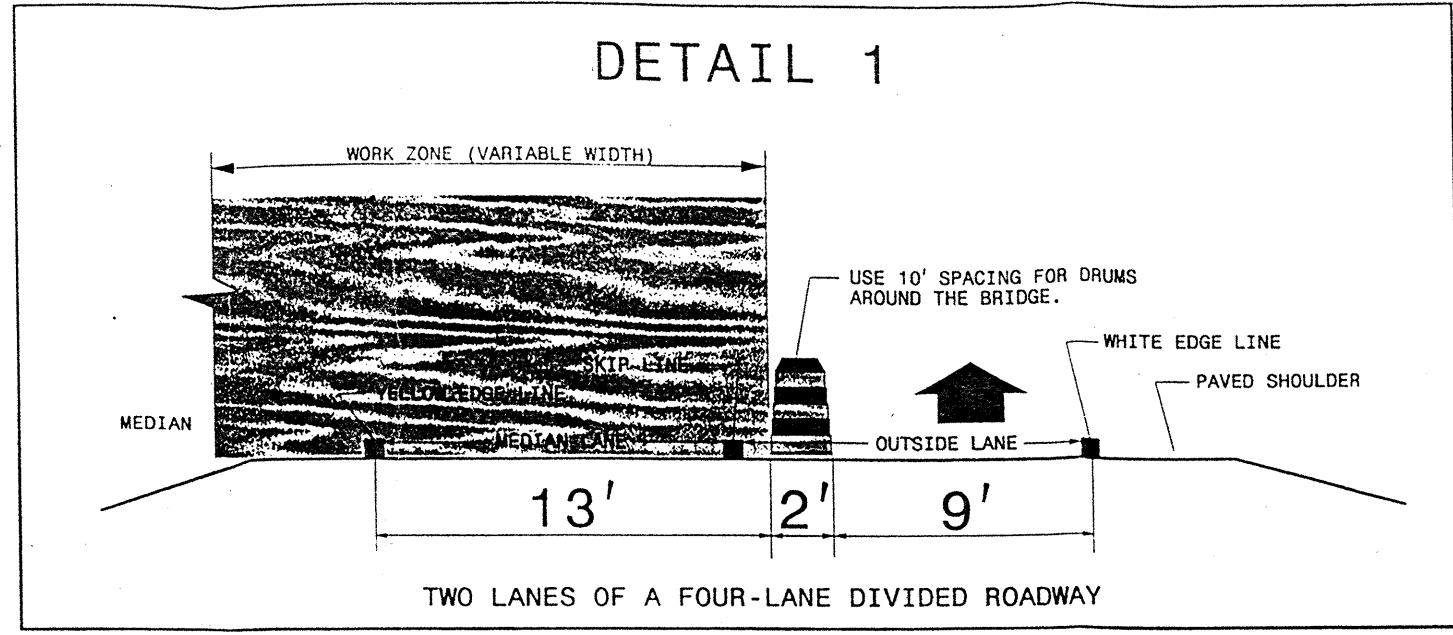

### DETAIL 2

