
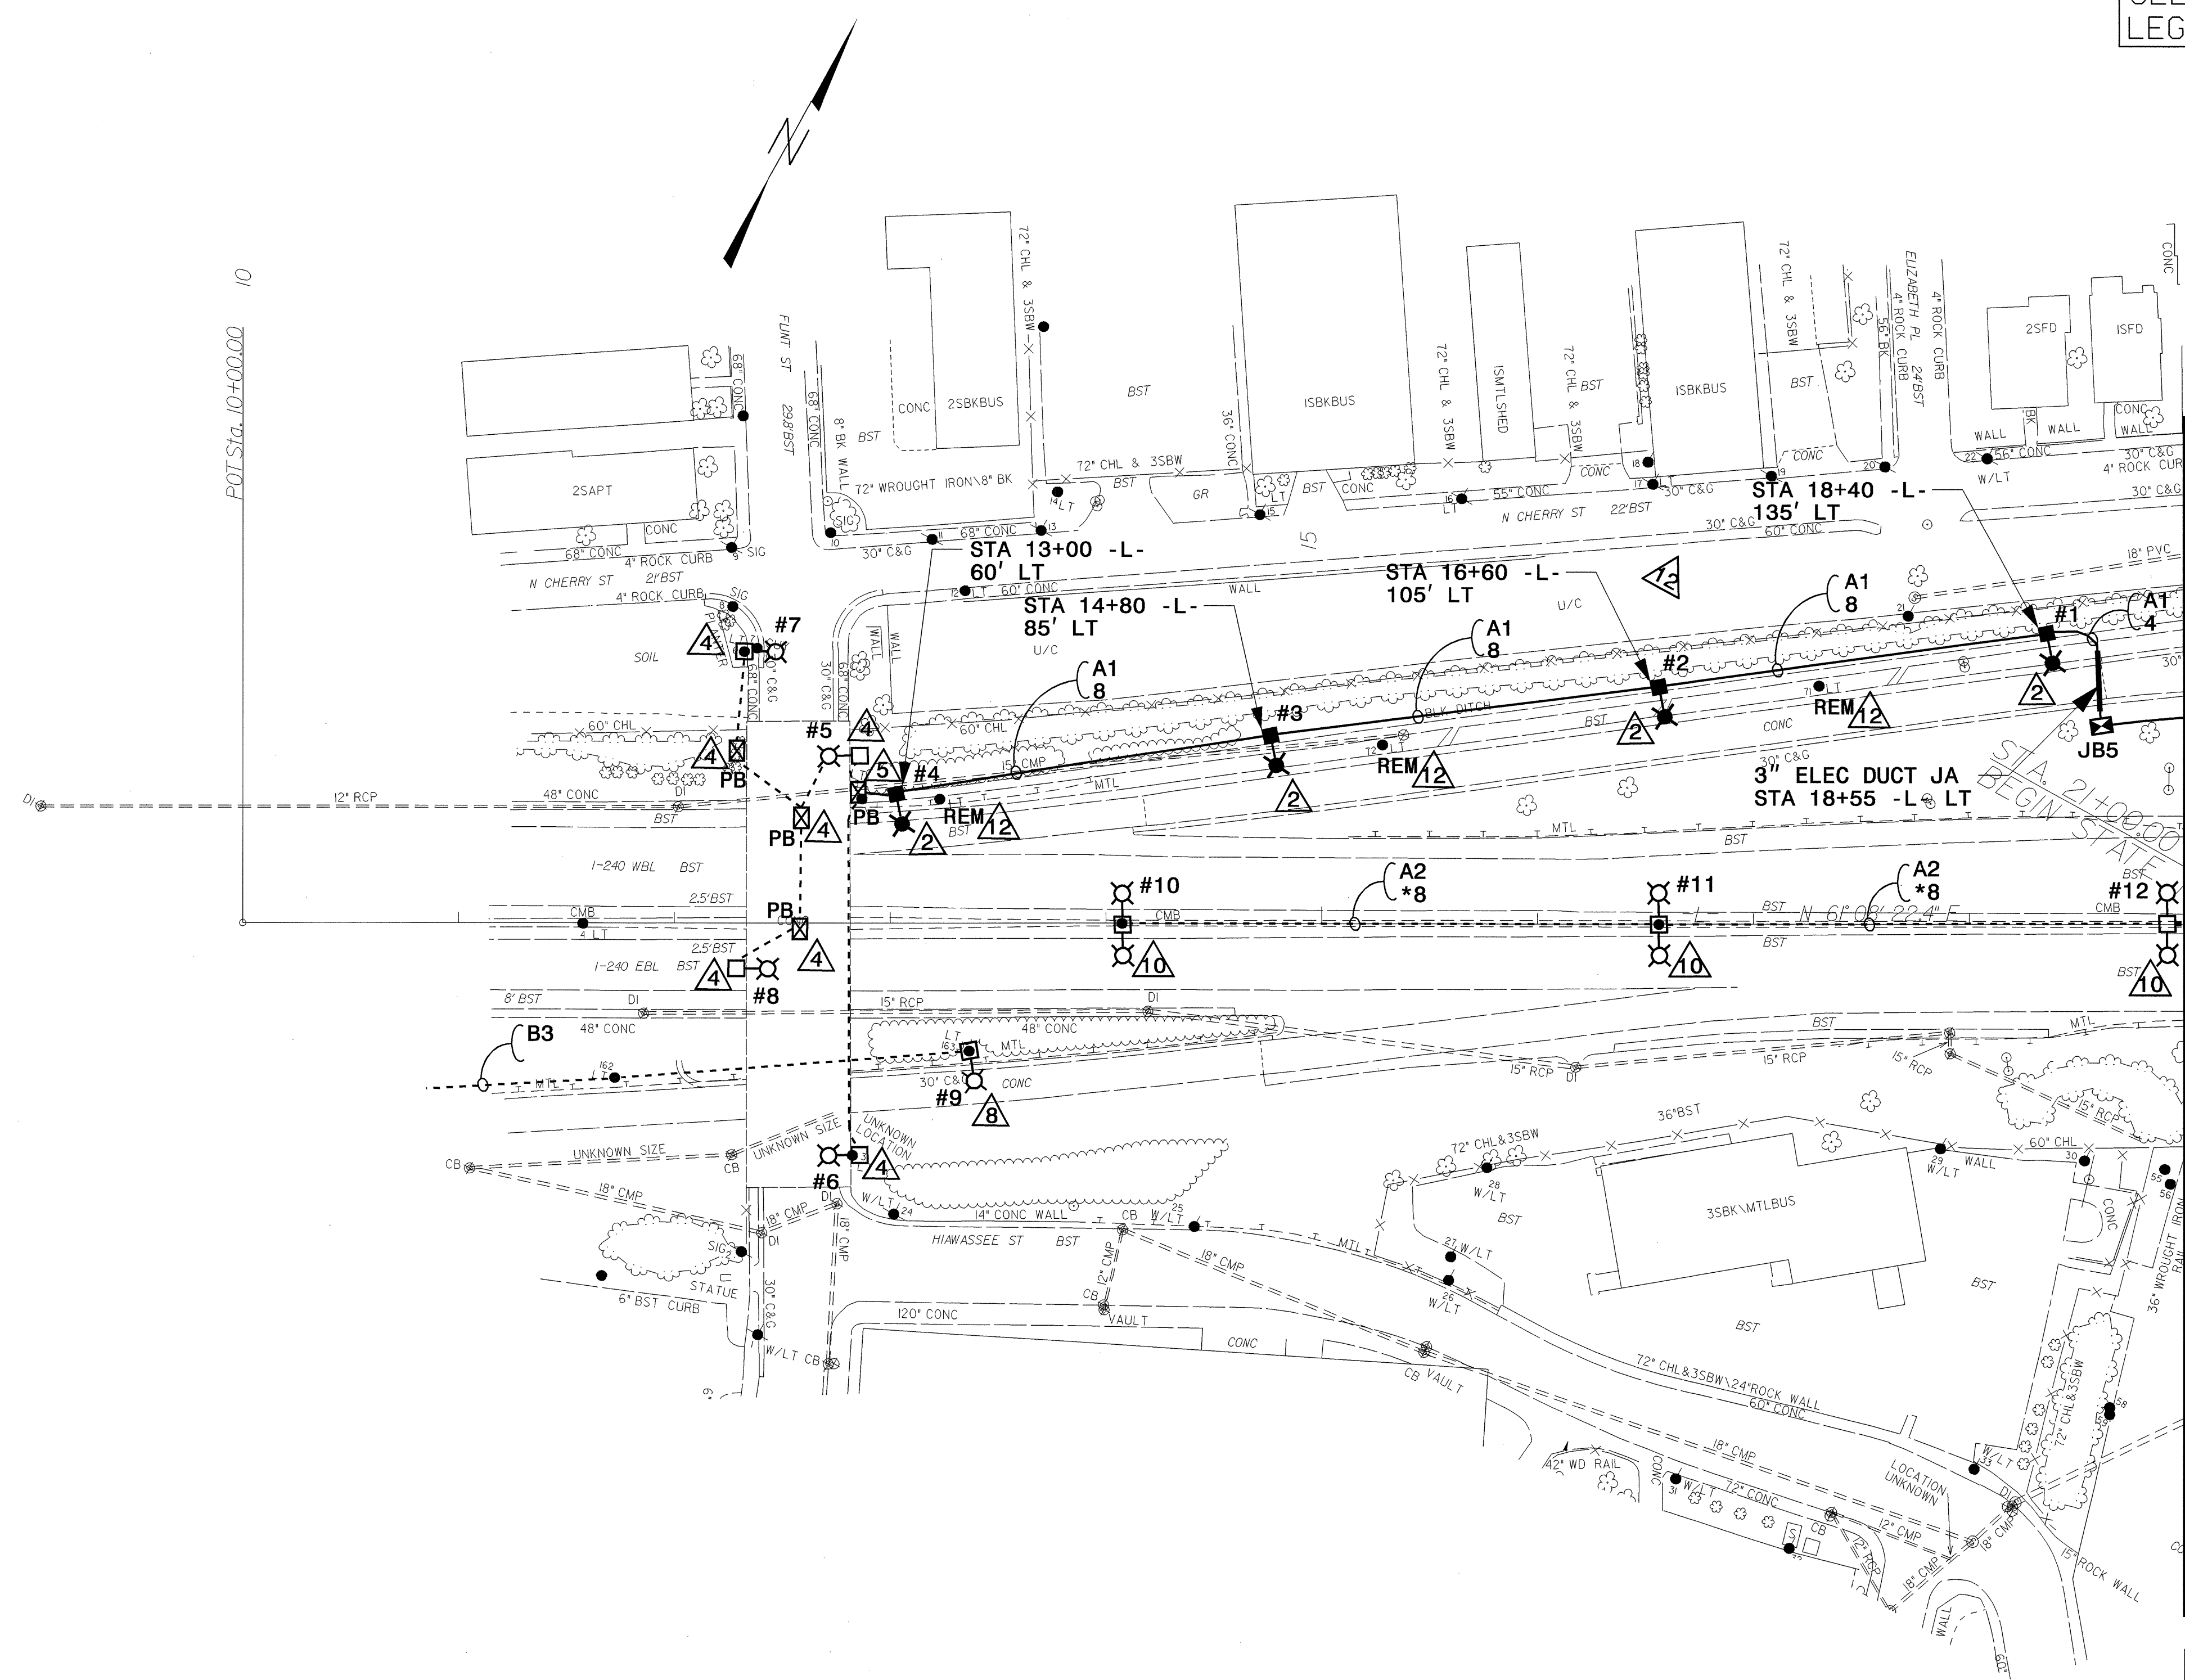


USE FOR LIGHTING CONSTRUCTION ONLY

SEE SHEET "E1" FOR
LEGEND & △ NOTES

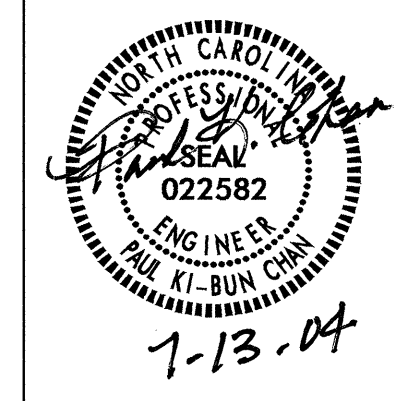

MATCH LINE STA 19+00 -L- SEE SHEET E3

2			
1			
Rev.	Date	Description	Approved
NORTH CAROLINA DEPARTMENT OF TRANSPORTATION DESIGN SERVICES LIGHTING/ELECTRICAL SECTION LIGHTING LAYOUT I-240/US25(MERRIMON AVE) INTERCHANGE STA 10+00 -L- TO STA 19+00 -L- BUNCOMBE CO			
Designed By	Checked By	Approved By	
P. K. CHAN	<i>[Signature]</i>	<i>[Signature]</i>	