
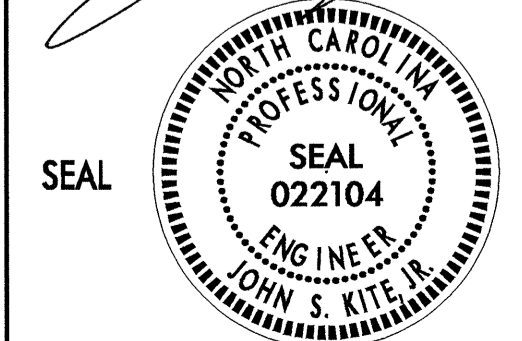
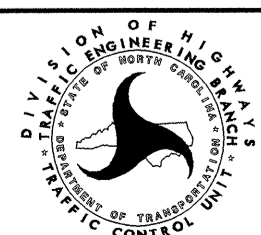


FINAL PAVEMENT MARKING SCHEDULE

SYMBOL	DESCRIPTION	PAY ITEM QUANTITY BREAKDOWN	TOTAL QUANTITY
FINAL PAVEMENT MARKINGS			
		THERMOPLASTIC (4", 90 MILS)	
TA	WHITE EDGELINE	716 LF	
TB	YELLOW EDGELINE	40 LF	
		TOTAL	756 LF
		THERMOPLASTIC (4", 120 MILS)	
TC	10 FT. WHITE SKIP	105 LF	
TD	2 FT. WHITE MINISKIP	106 LF	
TE	WHITE SOLID LANE LINE	553 LF	
TI	YELLOW DOUBLE CENTER	724 LF	
		TOTAL	1488 LF
		THERMOPLASTIC (8", 90 MILS)	
TP	WHITE GORELINE	313 LF	
		TOTAL	313 LF
		THERMOPLASTIC (8", 120 MILS)	
TV	WHITE CROSSWALK LINE	720 LF	
		TOTAL	720 LF
		THERMOPLASTIC (24", 120 MILS)	
T2	WHITE STOPBAR	169 LF	
		TOTAL	169 LF
		THERMOPLASTIC PAVEMENT MARKING CHARACTER (120 MILS)	
UI	ALPHANUMERIC CHAR.	4 EA	
		TOTAL	4 EA
		THERMOPLASTIC PAVEMENT MARKING SYMBOLS (90 MILS)	
UA	LEFT TURN ARROW	11 EA	
UB	RIGHT TURN ARROW	4 EA	
UC	STRAIGHT ARROW	3 EA	
UE	COMBO. STRAIGHT/RIGHT	4 EA	
		TOTAL	22 EA
MARKERS			
SNOWPLOWABLE RAISED PAVEMENT MARKERS			
ME	YELLOW & YELLOW	9 EA	
MF	CRYSTAL & RED	55 EA	
		TOTAL	64 EA

21-DEC-2004 07:19
 P:\GIS\CCF\301\U3302\TOP\REVISED TCP\301\U3302.TC.PM01.dgn
 msteelemon AT TELC21223

APPROVED: 	DATE: 12/21/04	FINAL PAVEMENT MARKING SCHEDULE									
	SCALE: NONE										
	DATE:										
	DESIGN BY:										
	REVIEWED BY:										
		<table border="1"> <tr> <th colspan="2">REVISIONS</th> </tr> <tr> <td> </td> <td> </td> </tr> <tr> <td> </td> <td> </td> </tr> <tr> <td> </td> <td> </td> </tr> </table>		REVISIONS							
REVISIONS											