
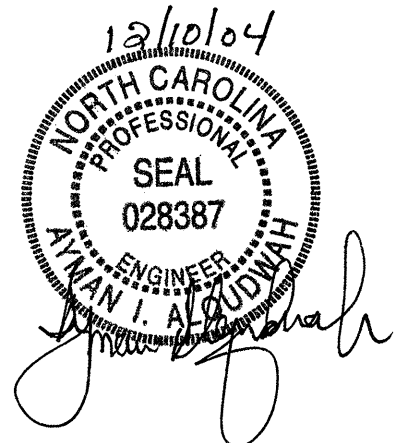


STATE	PROJECT NO.	SHEET NO.	TOTAL SHEETS
N.C.	U-3302	SIGN-7	
F.A. PROJECT NO.			
PROJECT ID. NO.			

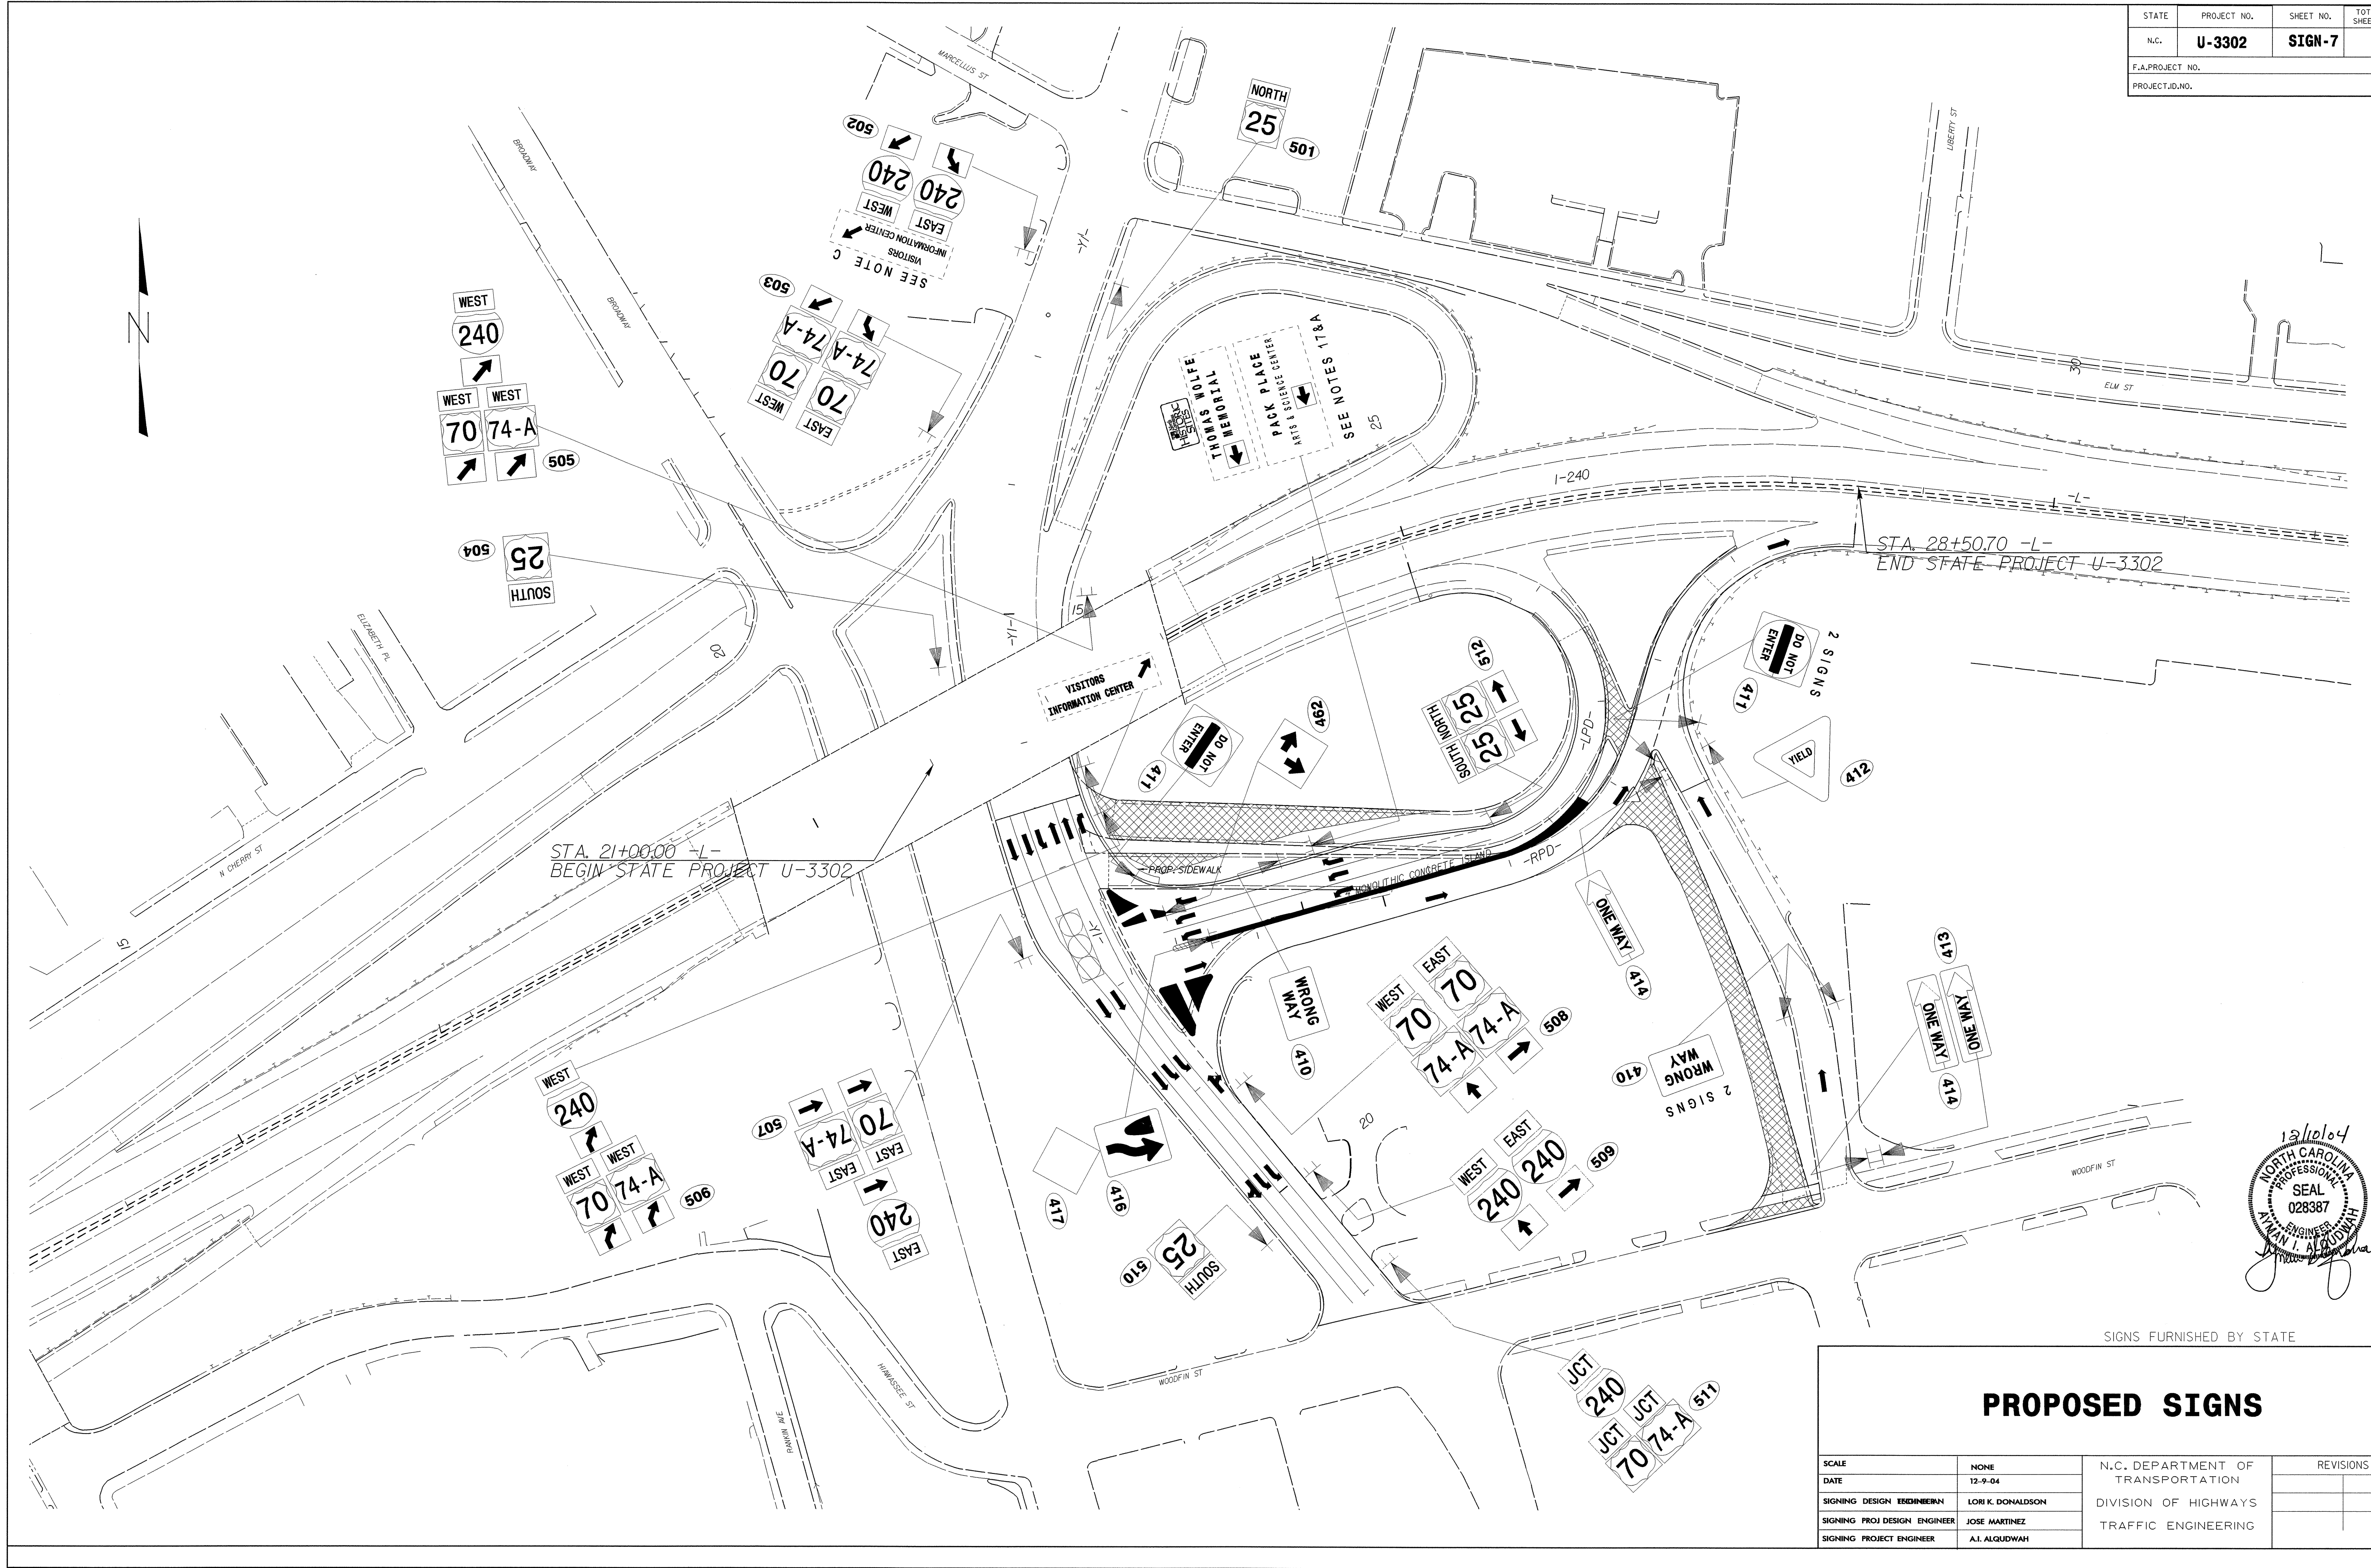

SIGNS FURNISHED BY STATE

PROPOSED SIGNS

SCALE	NONE	N.C. DEPARTMENT OF TRANSPORTATION DIVISION OF HIGHWAYS TRAFFIC ENGINEERING	REVISIONS
DATE	12-9-04		
SIGNING DESIGN ENGINEER	LORI K. DONALDSON		
SIGNING PROJ DESIGN ENGINEER	JOSE MARTINEZ		
SIGNING PROJECT ENGINEER	A.I. ALQUDWAH		