


STATE	PROJECT NO.	SHEET NO.	TOTAL SHEETS
N.C.	U-3302	SIGN-6	
F.A. PROJECT NO.			
PROJECT ID. NO.			

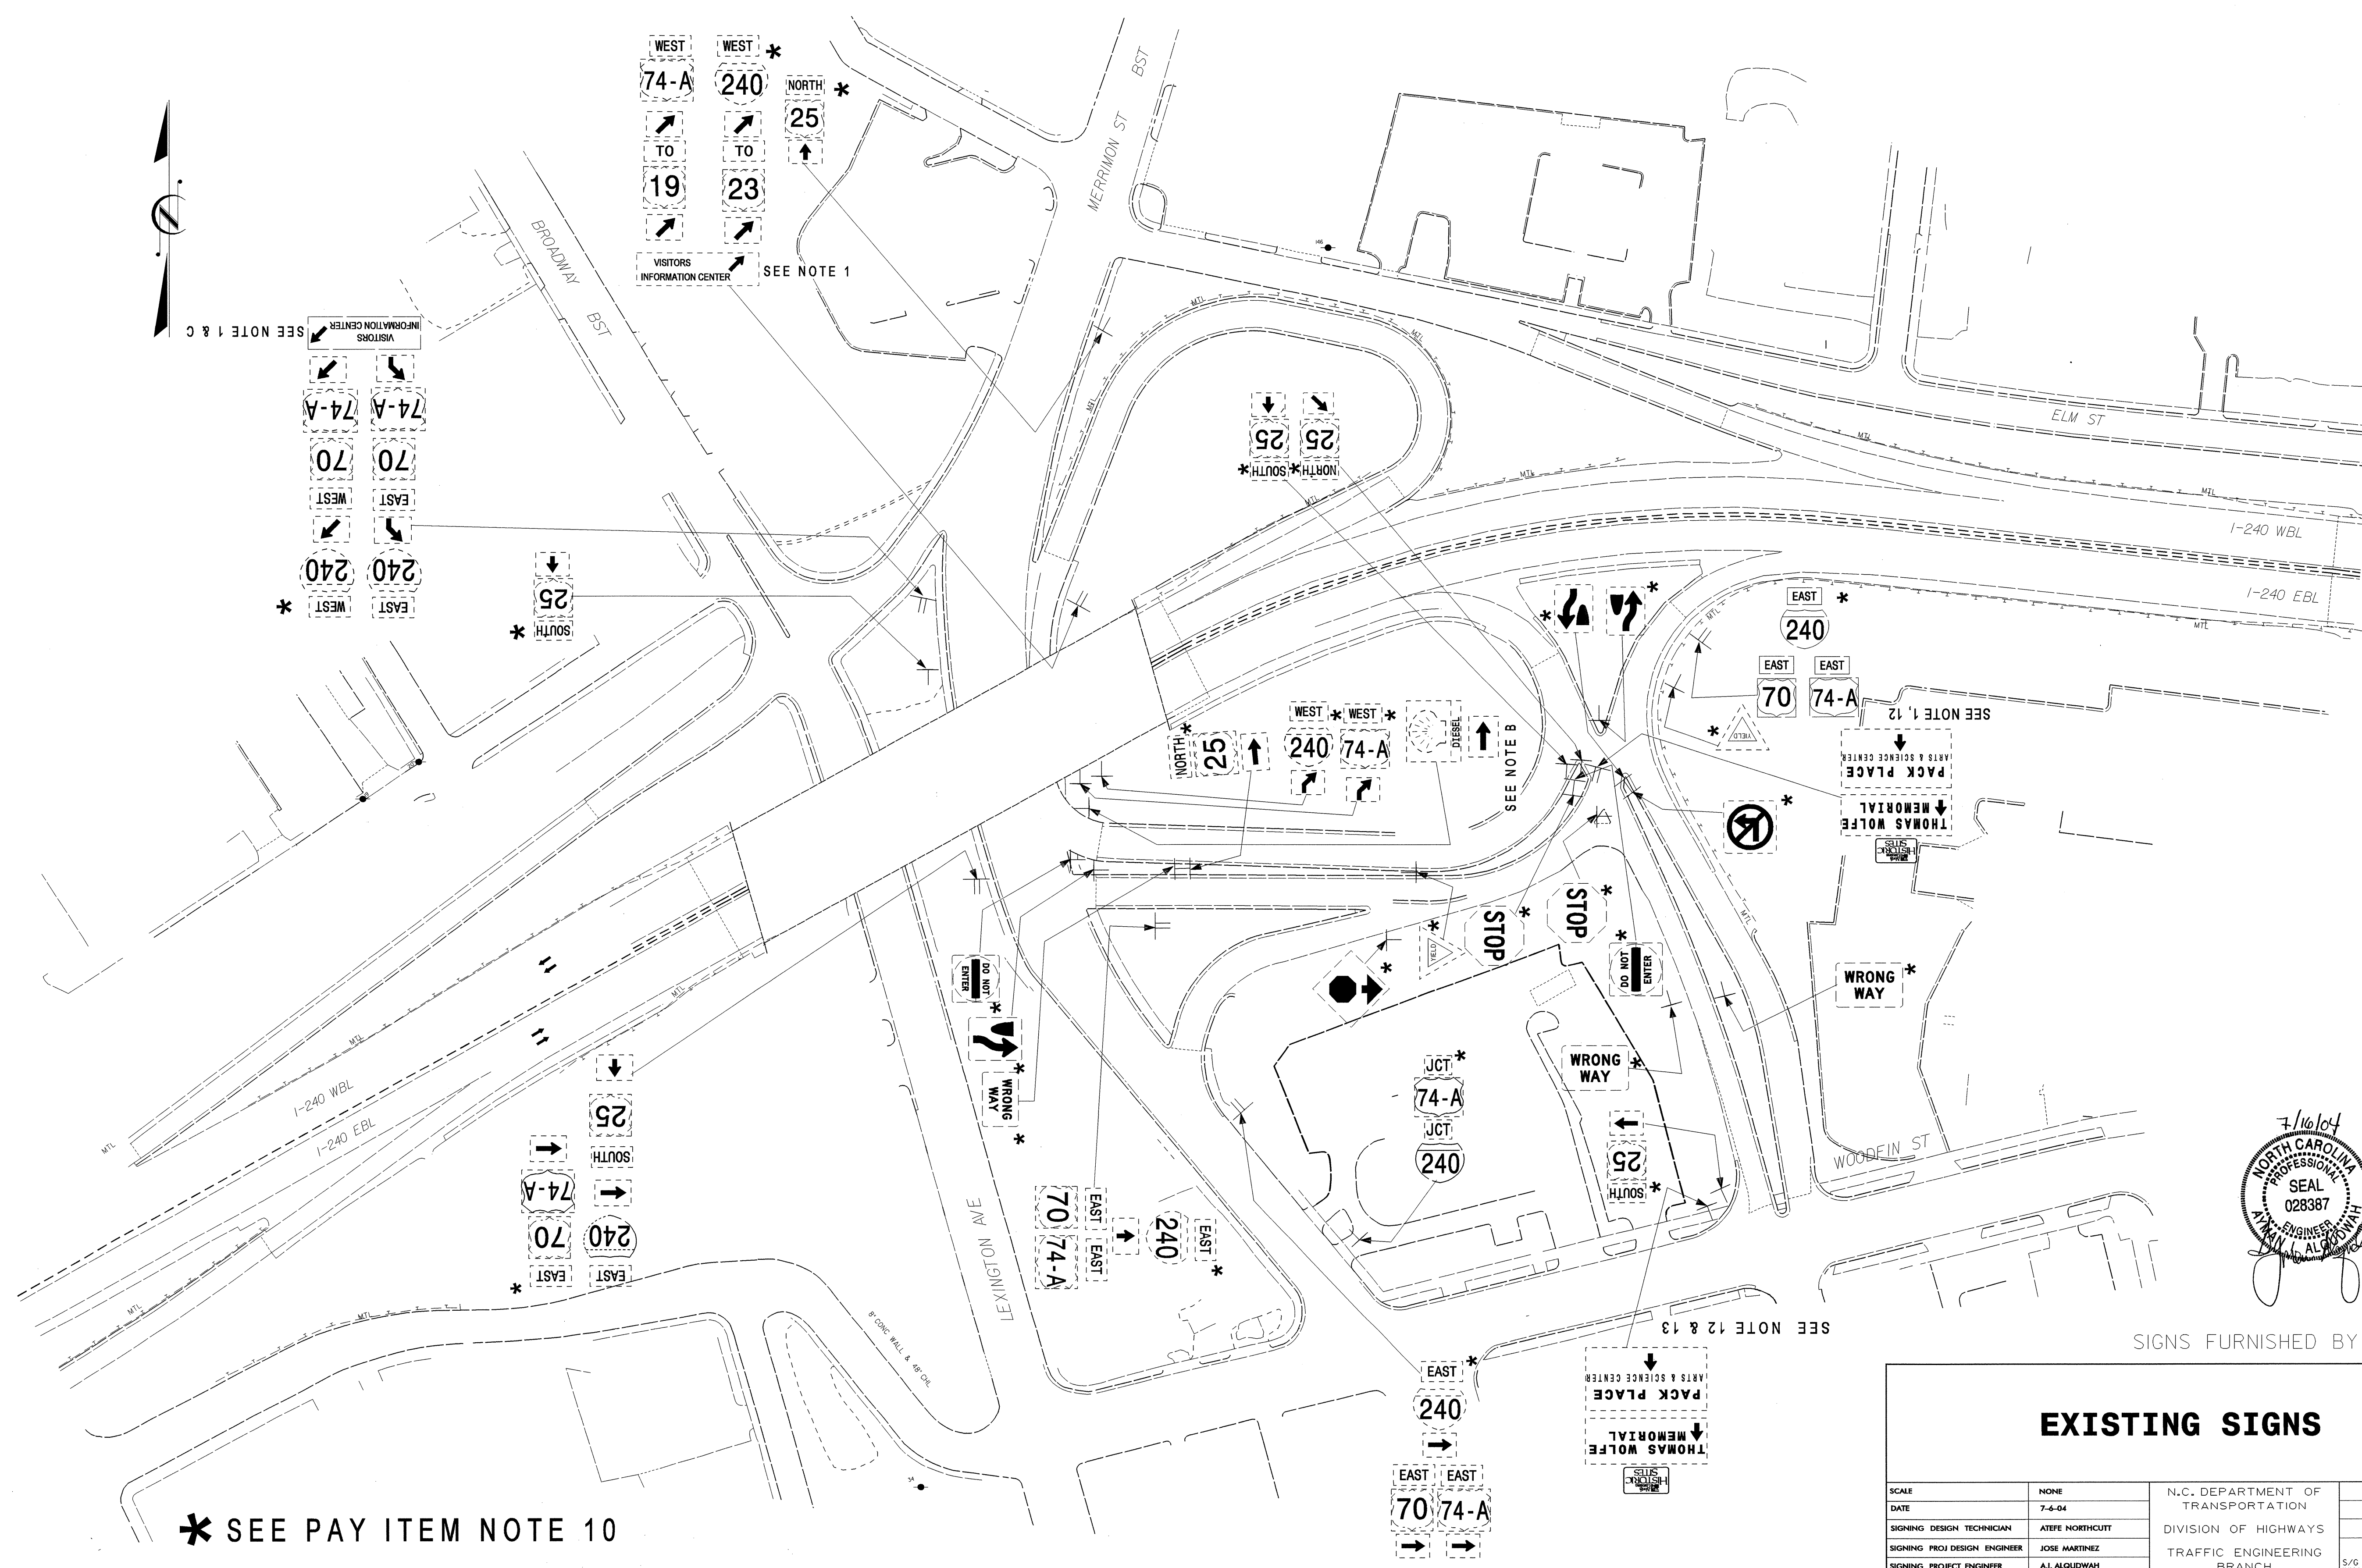

SEE NOTE 1 & C


SEE NOTE 1

SEE NOTE B

SEE NOTE 1, 12

SEE NOTE 12 & 13

* SEE PAY ITEM NOTE 10

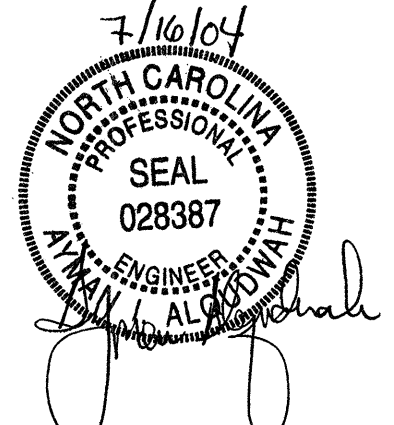

SIGNS FURNISHED BY STATE

EXISTING SIGNS

SCALE	NONE	N.C. DEPARTMENT OF TRANSPORTATION	REVISIONS
DATE	7-4-04	DIVISION OF HIGHWAYS	
SIGNING DESIGN TECHNICIAN	ATEFE NORTHCUTT	TRAFFIC ENGINEERING BRANCH	
SIGNING PROJ DESIGN ENGINEER	JOSE MARTINEZ		
SIGNING PROJECT ENGINEER	A.I. ALQUODWAH		