
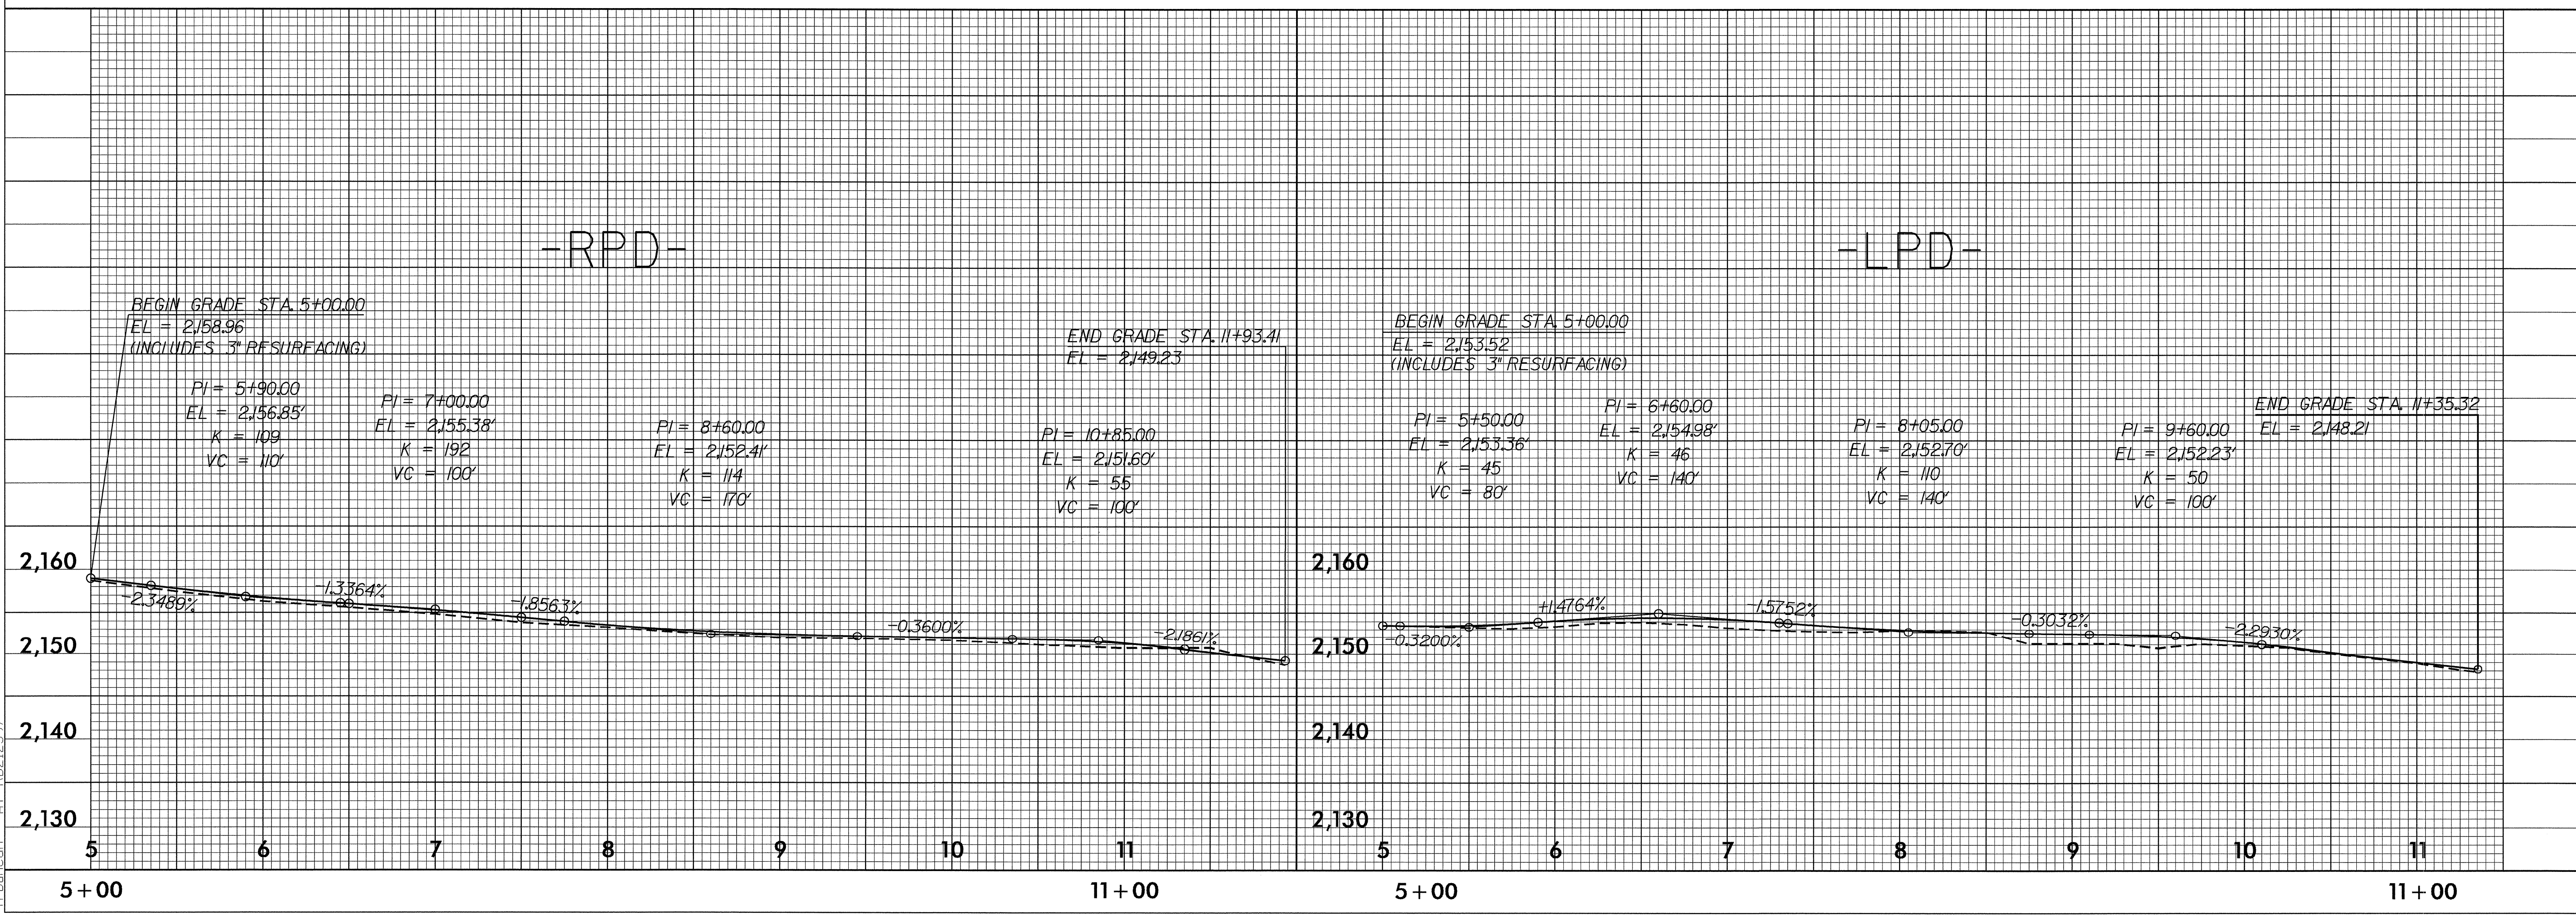


5/28/99

PROJECT REFERENCE NO. U-3302	SHEET NO. 5
ROADWAY DESIGN ENGINEER 	HYDRAULICS ENGINEER 
1-26-05	

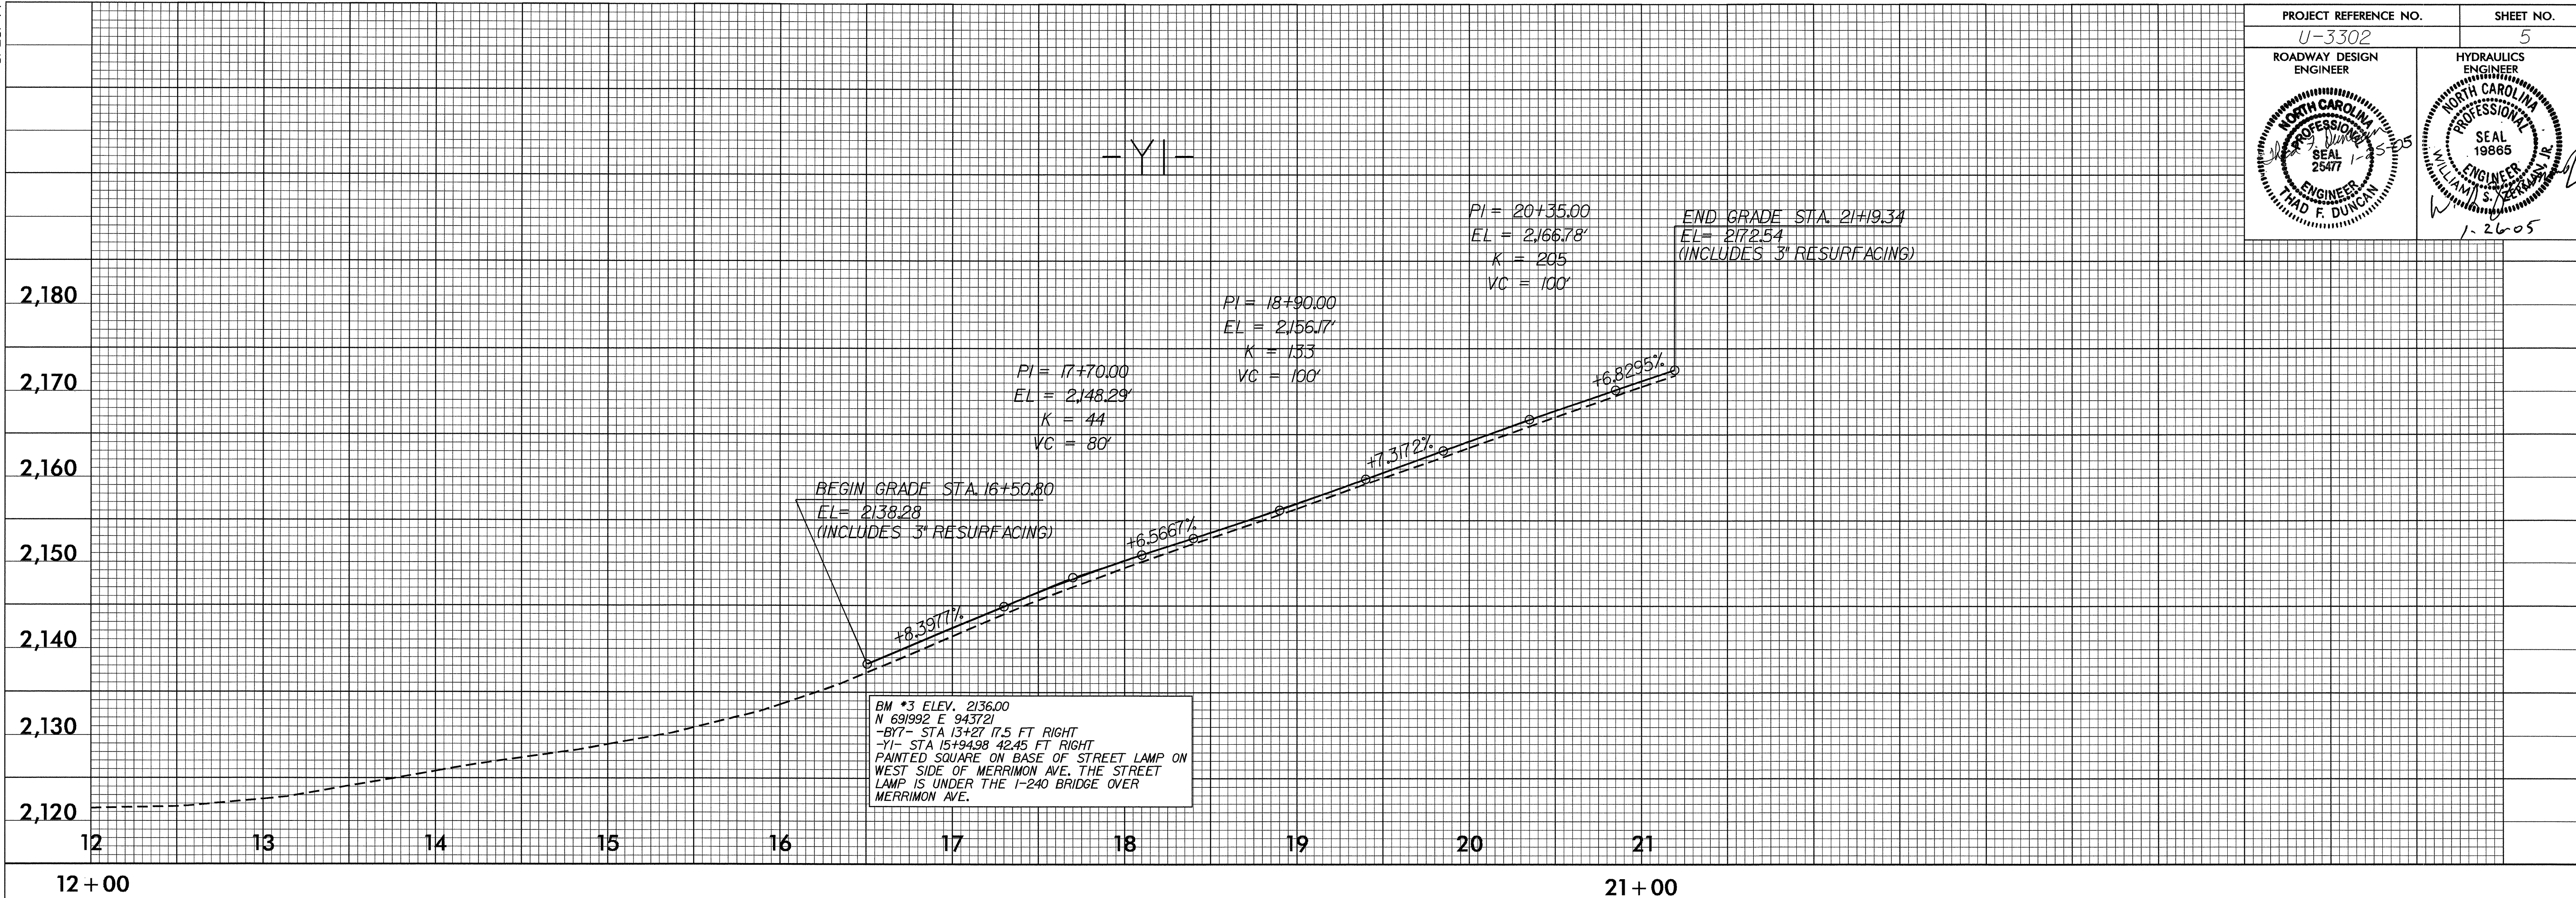

01-JAN-2005 07:27  
T:\pco\105306\F RD212397  
TLD