
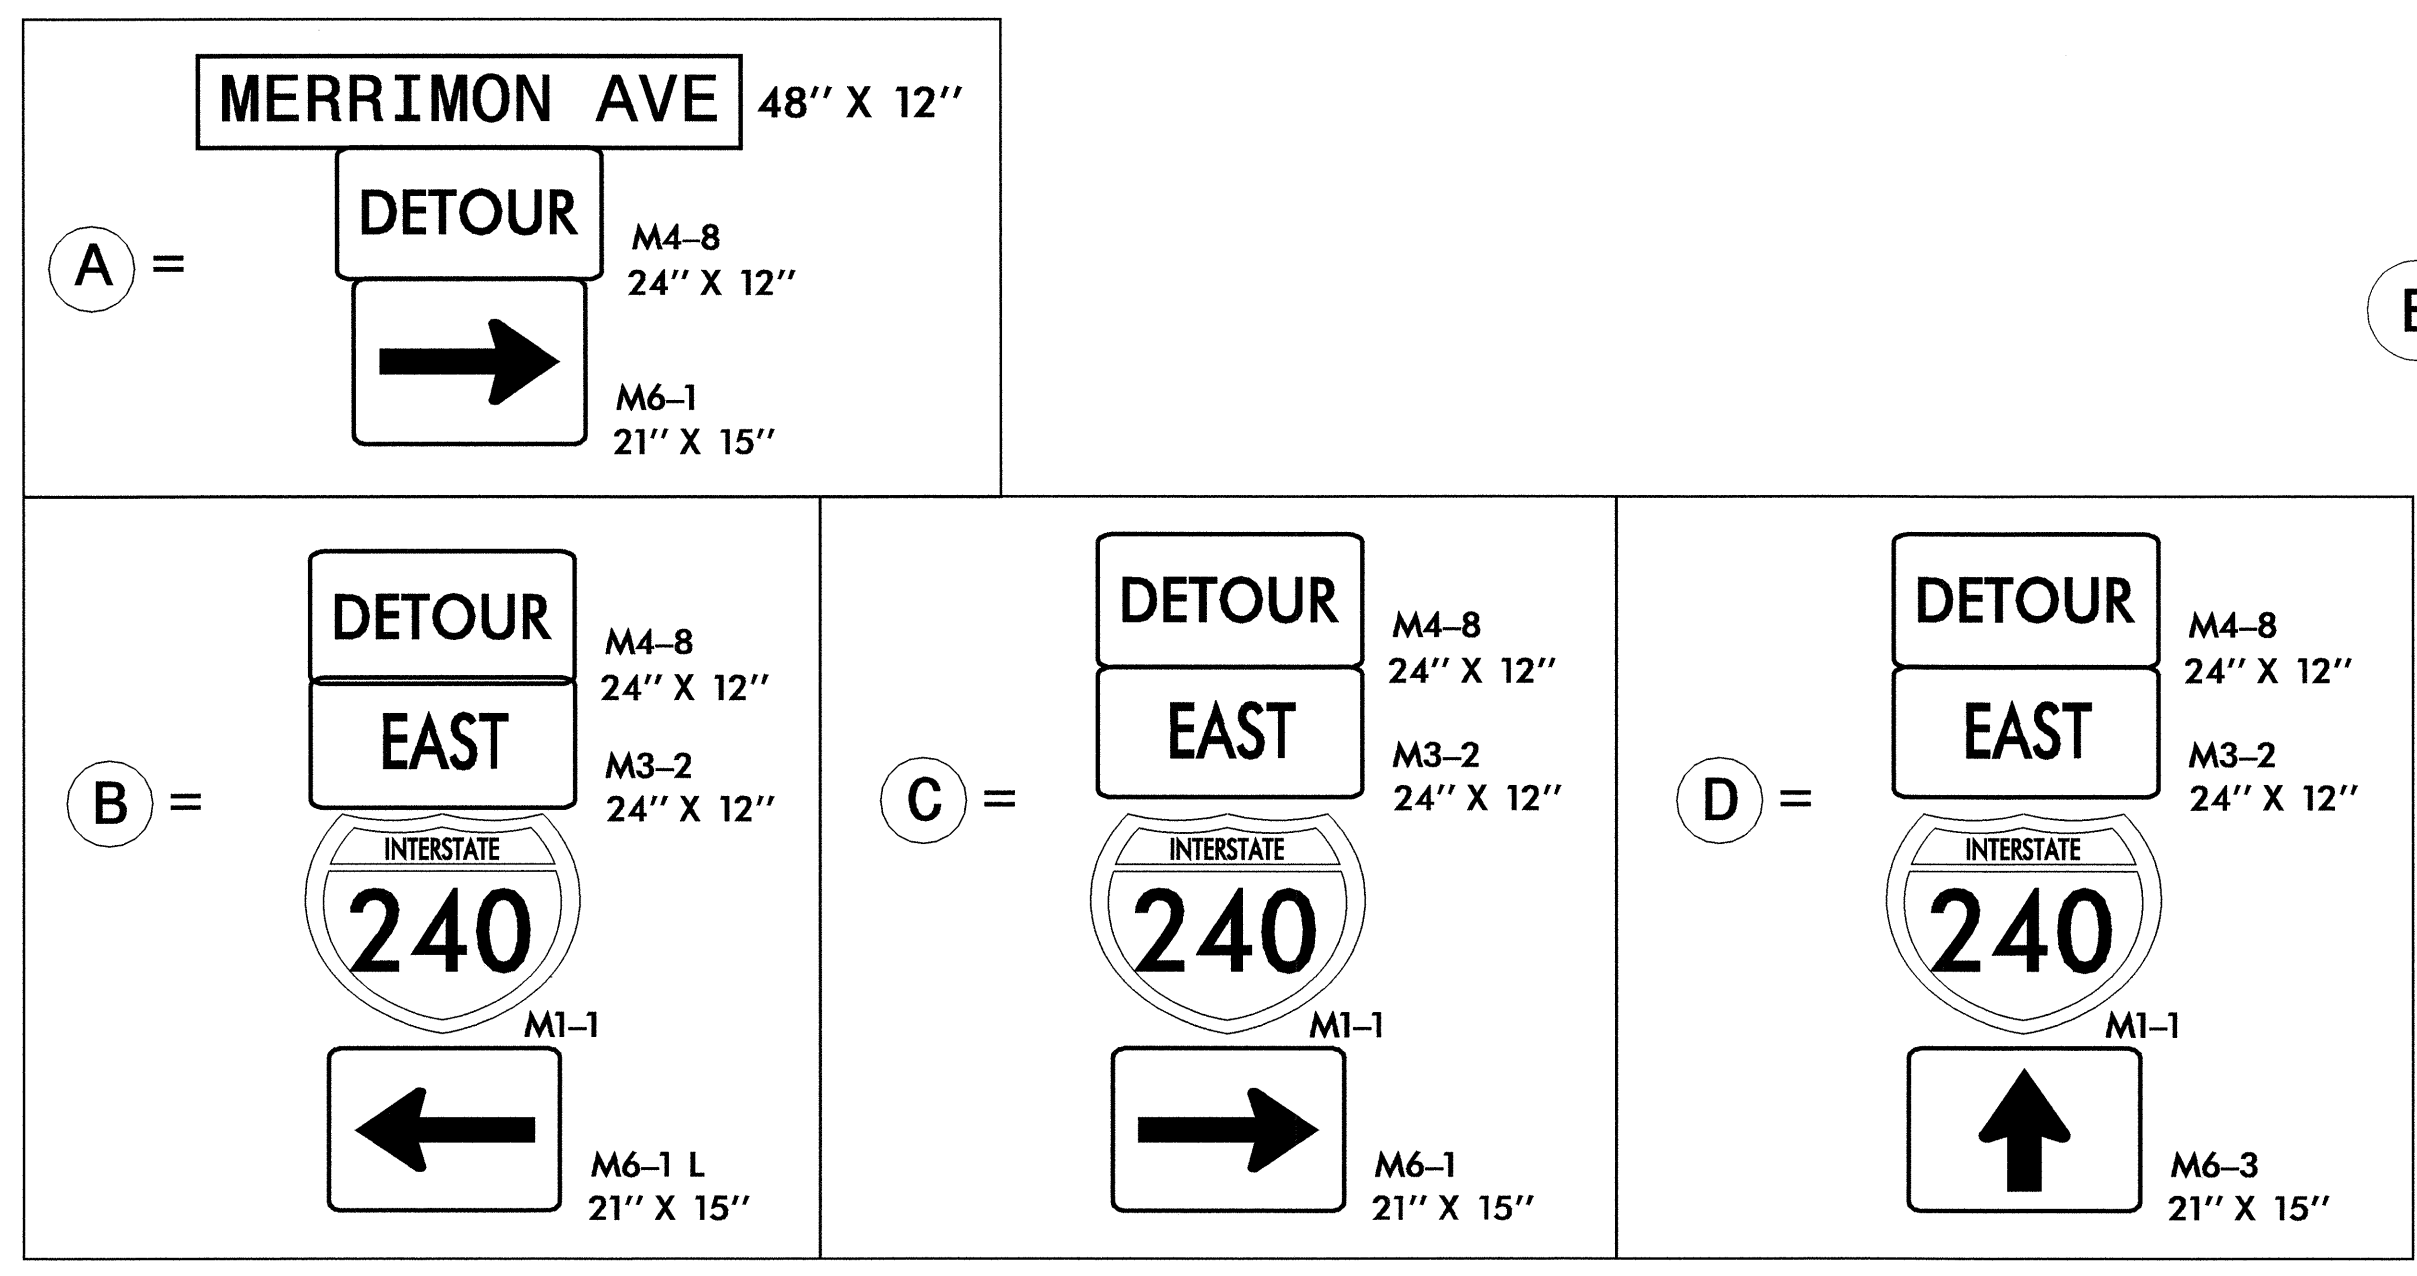


SUGGESTED MESSAGES

CMS #1		CMS#2	
MESSAGE NO. 1	MESSAGE NO. 2	MESSAGE NO. 1	MESSAGE NO. 2
OFF RAMP CLOSED	AT MERRIMON AVENUE	MERRIMON AVENUE DETOUR	USE EXIT 5B
CHANGEABLE MESSAGE SIGN		CHANGEABLE MESSAGE SIGN	
CMS #3		CMS #4	
MESSAGE NO. 1	MESSAGE NO. 2	MESSAGE NO. 1	MESSAGE NO. 2
MERRIMON AVENUE DETOUR	NEXT RIGHT	I-240 EB TRAFFIC DETOUR	USE COLLEGE ROAD
CHANGEABLE MESSAGE SIGN		CHANGEABLE MESSAGE SIGN	

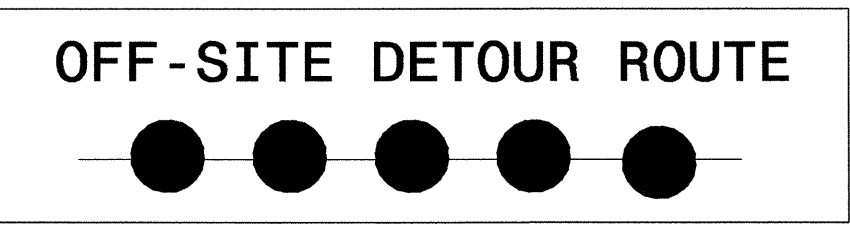

CMS #1
INSTALL 1/2 +/- MILE
FROM EXIT 5A

USE SAME
MESSAGE
AS CMS #1

CMS'S MAY BE FIELD ADJUSTED
AS DIRECTED BY THE ENGINEER

CLOSURE OF I-240 EASTBOUND EXIT RAMP (5A)
TO MERRIMON AVENUE/WOODFIN STREET AND
CLOSURE OF I-240 EASTBOUND ENTRANCE RAMP
FROM WOODFIN ST.

APPROVED: *[Signature]* DATE: 12/2/04

OFF-SITE DETOUR ROUTE	
SCALE: NONE	REVISIONS
DATE: 08/03	
DWG. BY: SJS	
DESIGN BY: SJS	
REVIEWED BY: CLM	

24-DEC-2004 07:16
\\net-cfs01\proj\3302\TCP\REVISED TCP\U3302_TC_TCP08.dgn
msteelemon AT TETC2231