


SUGGESTED MESSAGE  
CMS #2

MESSAGE NO. 1	MESSAGE NO. 2
NEW TRAFFIC PATTERN	AT EXIT 5A

CHANGEABLE MESSAGE SIGN

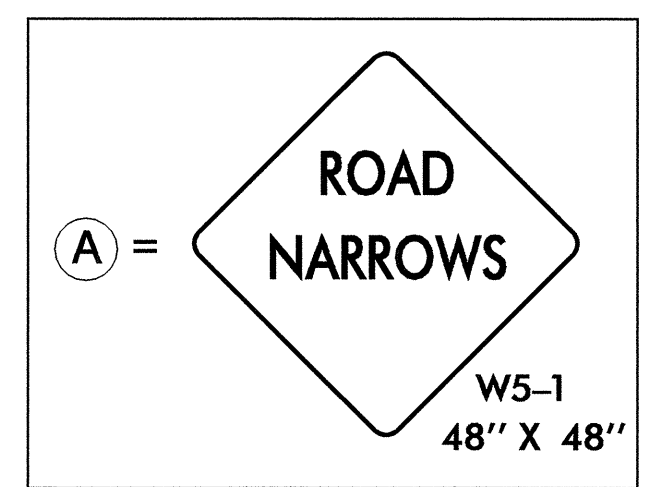

SEE PM-2 FOR PAVEMENT MARKING STATIONING.  
SEE TCP-3 FOR TEMPORARY PAVEMENT MARKING SCHEDULE

APPROVED:	DATE: 1/7/05	<b>PHASE II (CONT'D)</b>	
SEAL:			
SCALE: NONE	REVISIONS:		
DATE:			
DESIGN BY:			
REVIEWED BY:			

07-JAN-2005 08:01  
 \\ets-cctf50\us3302\TCP\U3302-TC-TCP07.dgn  
 msteele\mst AT 1/1/05