


8/23/99

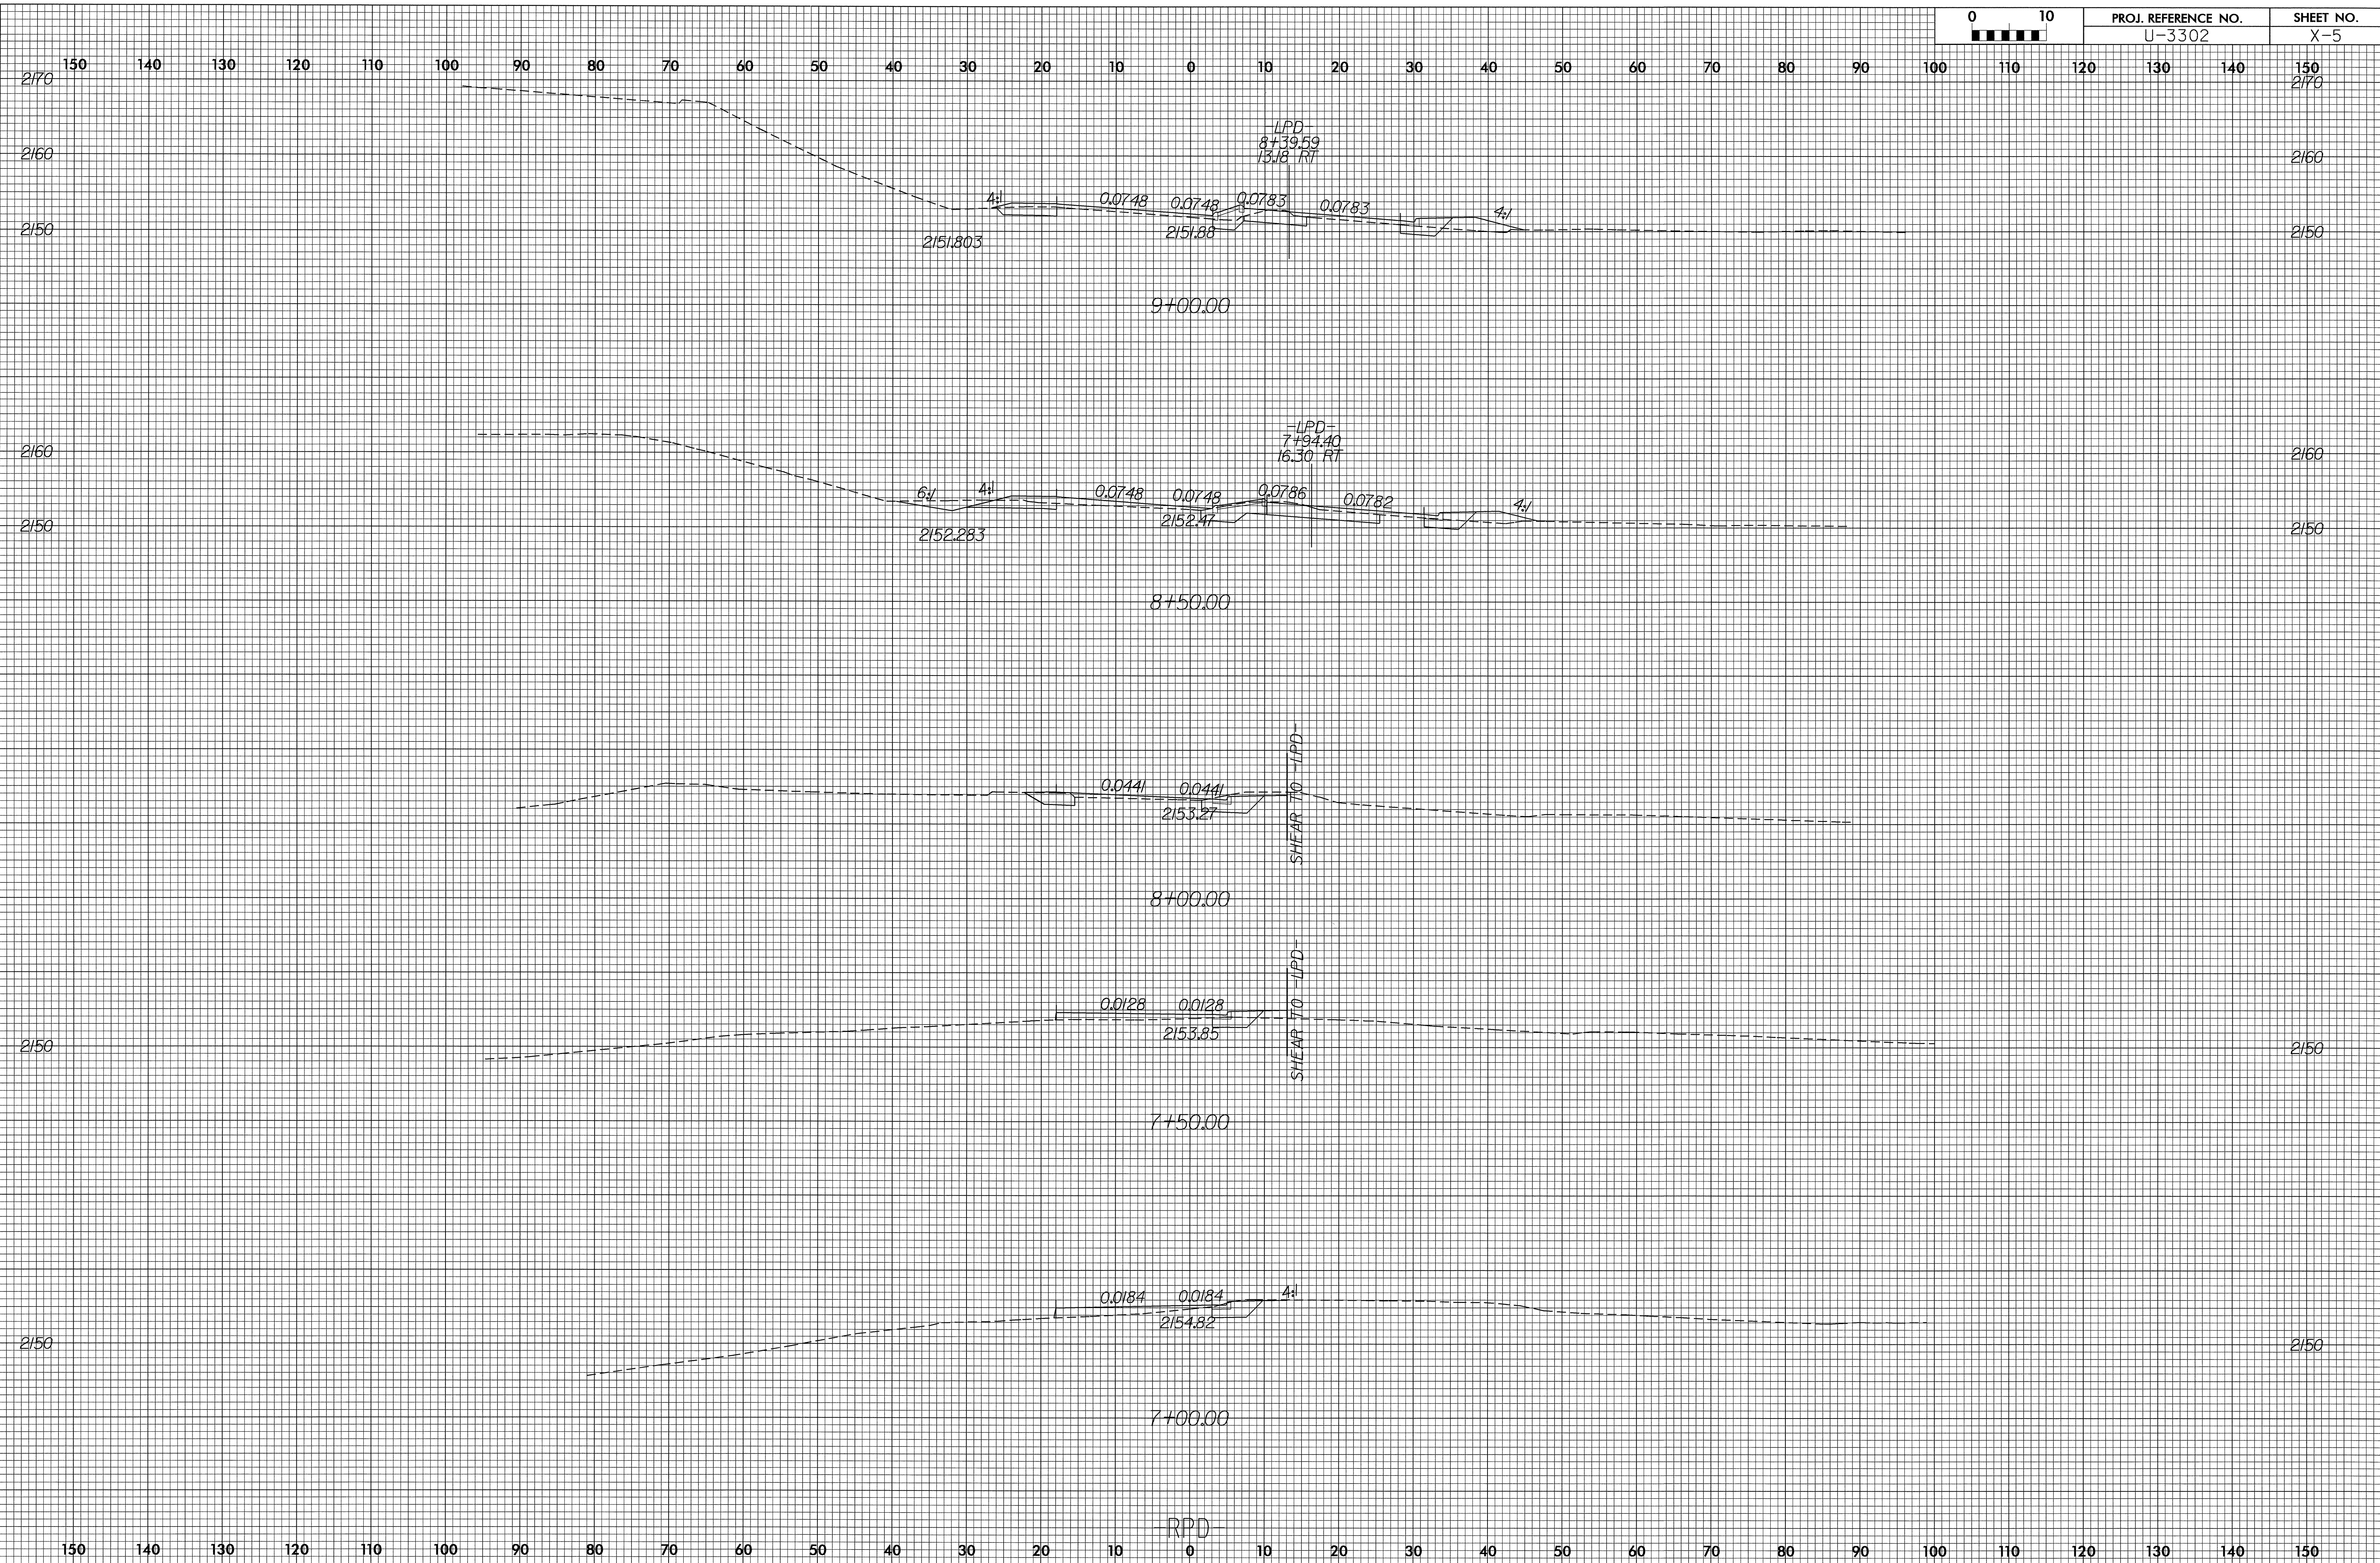

10-JAN-2005 07:23
R:\xsc\temp\rd\rd212397
TFDuncan AT RD212397