



8/23/99

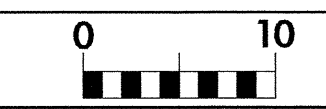

PROJ. REFERENCE NO. U-3302 SHEET NO. X-4

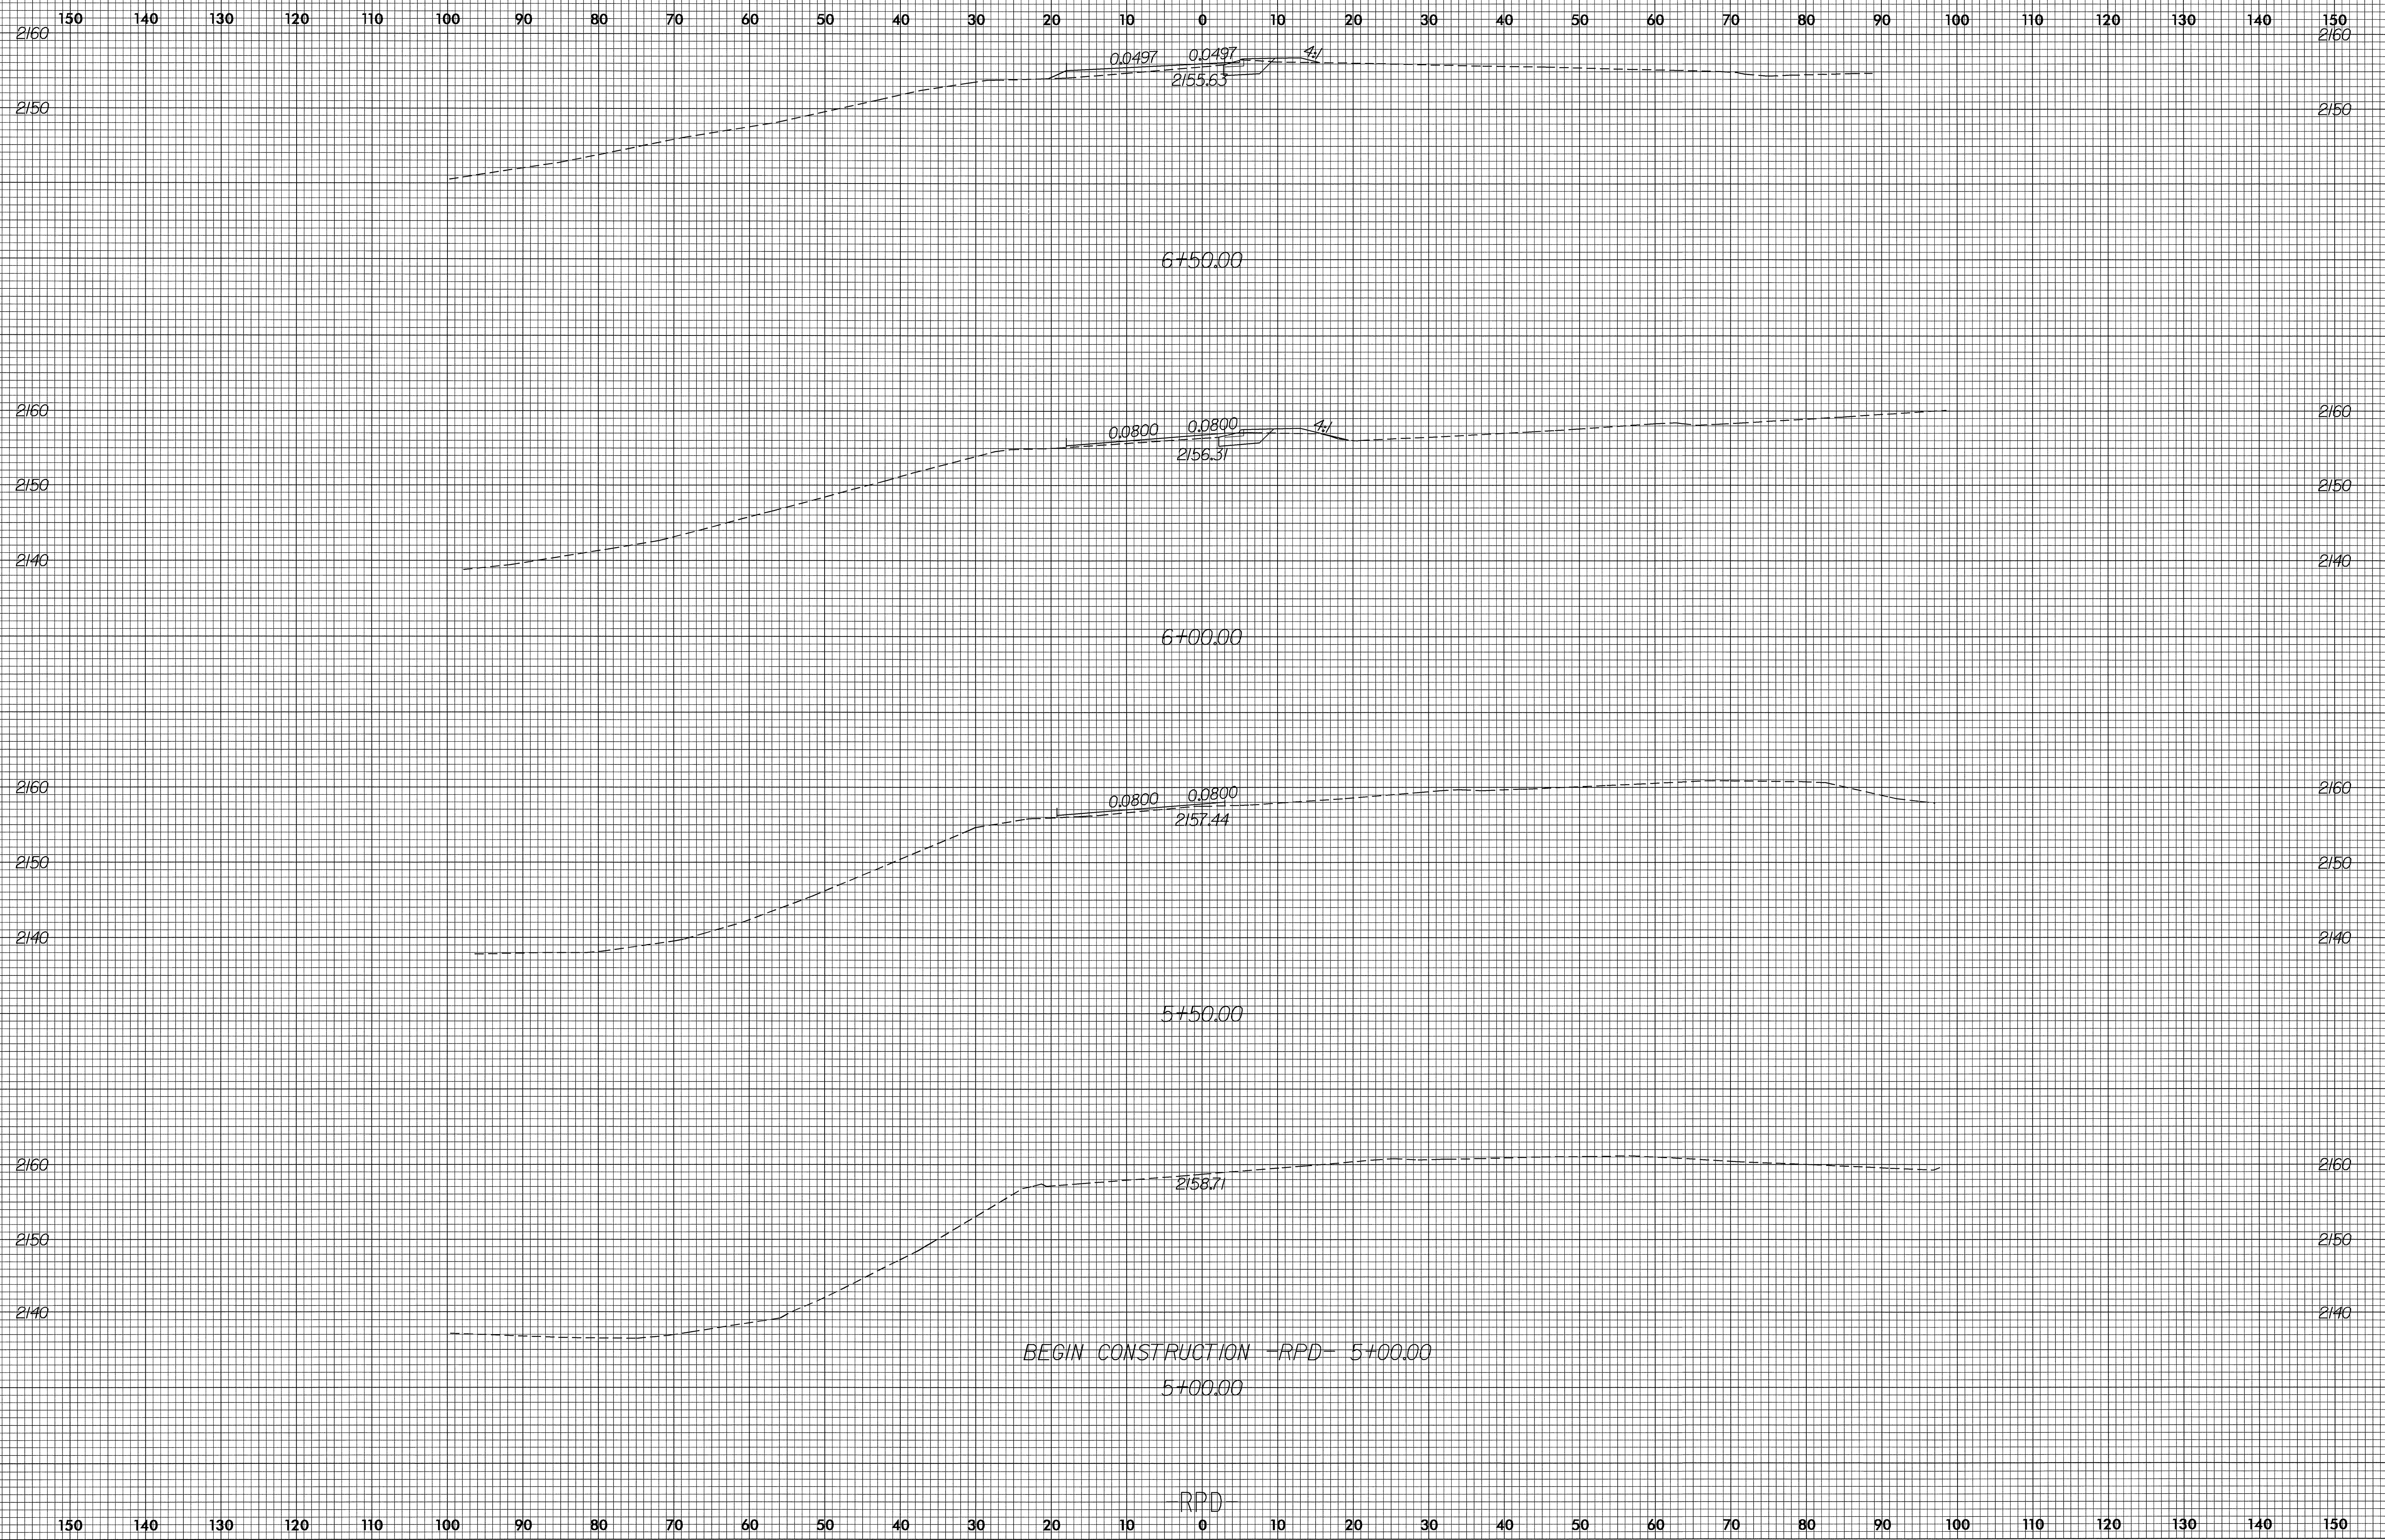

10-JAN-2005 07:24  
R:\xso\compd\rev\sp\dgn  
TFDuncan P-AT RD212397

BEGIN CONSTRUCTION -RPD- 5+00.00  
5+00.00

RPD